

DO NOT SCALE

NOTES

GENERAL NOTES


a. THE TOPOGRAPHICAL SURVEY IS BASED ON INFORMATION PRODUCED BY HAYCOCK & TODD, JOB NO. S9417, FILE S9417-3D BARNSELY WEST.DWG, DATED MAY 2019. THE INFORMATION USED IN PREPARATION OF THIS AND ALL OTHER FORE CONSULTING DESIGNS AND DRAWINGS IS NOT WARRANTED. IT SHALL BE THE RESPONSIBILITY OF THE CONTRACTOR TO VERIFY ALL SURVEY INFORMATION PROVIDED AND REPORT ANY ANOMALIES TO FORE CONSULTING.

DESIGN NOTES


- ALL DESIGN AND WORKS TO COMPLY WITH CURRENT VERSION OF THE FOLLOWING DOCUMENTS:
 - DESIGN MANUAL FOR ROADS AND BRIDGES (DMRB);
 - SPECIFICATION FOR HIGHWAY WORKS (SHW);
 - MANUAL FOR STREETS (MFS); AND
 - BARNSELY METROPOLITAN BOROUGH COUNCIL (BMBC) DESIGN GUIDE AND SPECIFICATION.
- FOR PLAN AND HORIZONTAL ALIGNMENT DETAILS REFER TO DRAWINGS:
 - 9014-A1-100-001; AND
 - 9014-A1-100-030.

KEY


- EXISTING LEVELS
- PROPOSED LEVELS

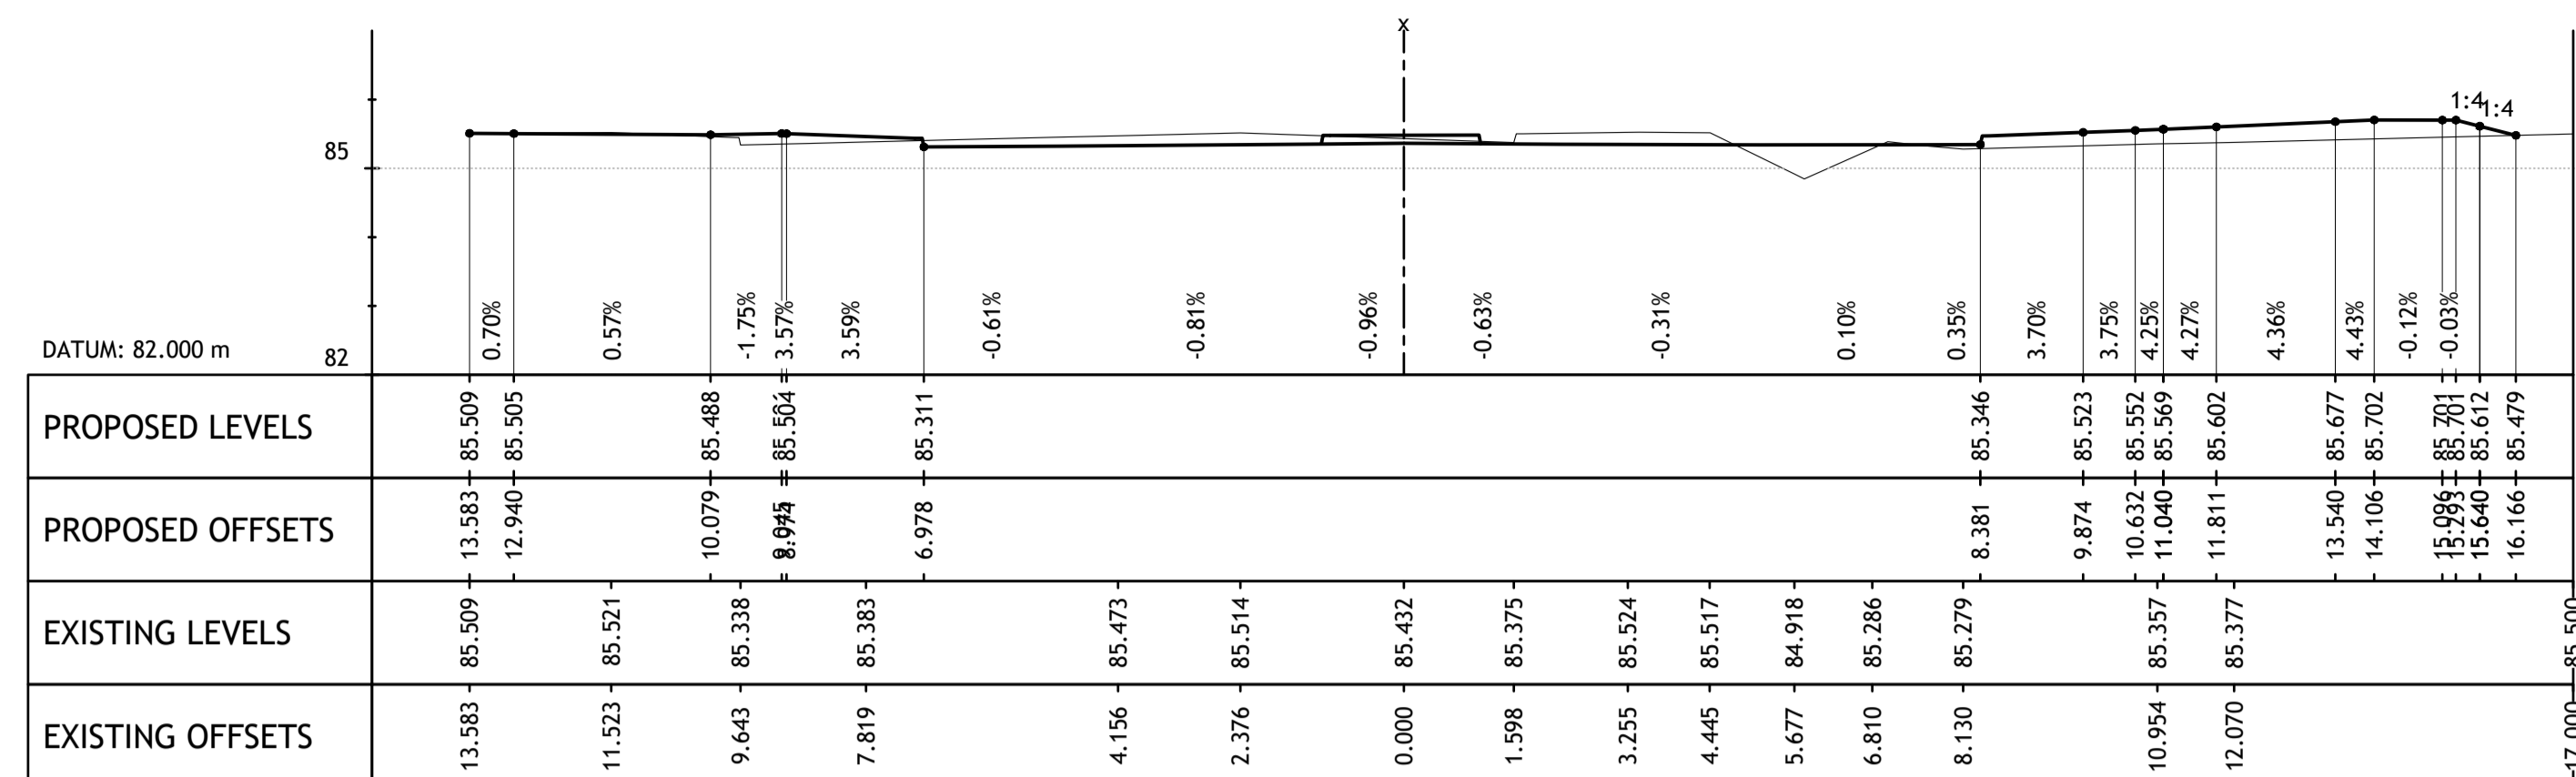


ALIGNMENT NAME: BARUGH GREEN ROAD E
SCALE: H 1:100 V: 1:100

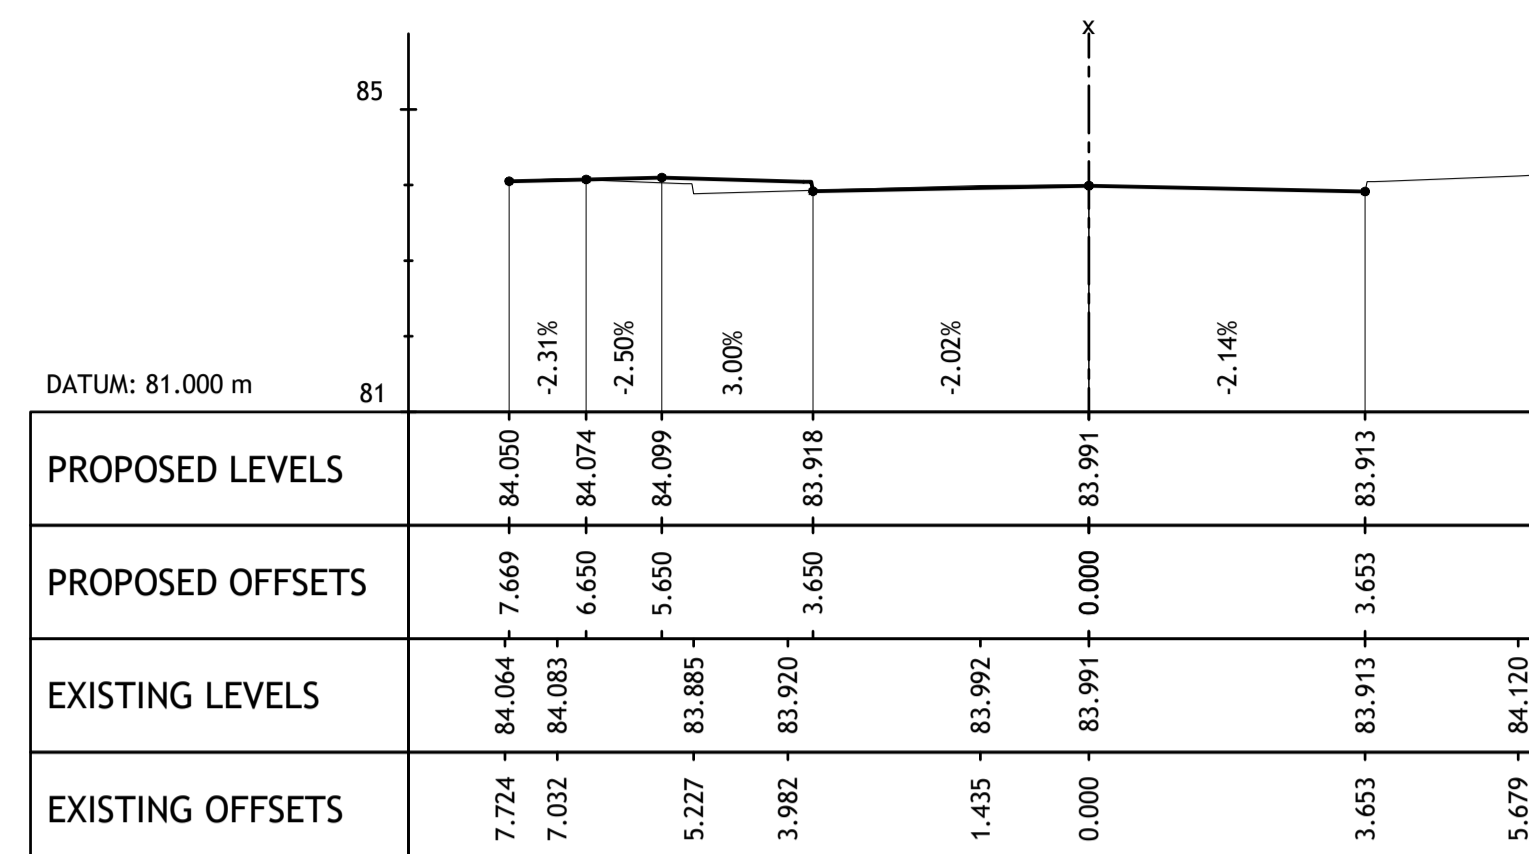


ALIGNMENT NAME: BARUGH GREEN ROAD E
SCALE: H 1:100 V: 1:100

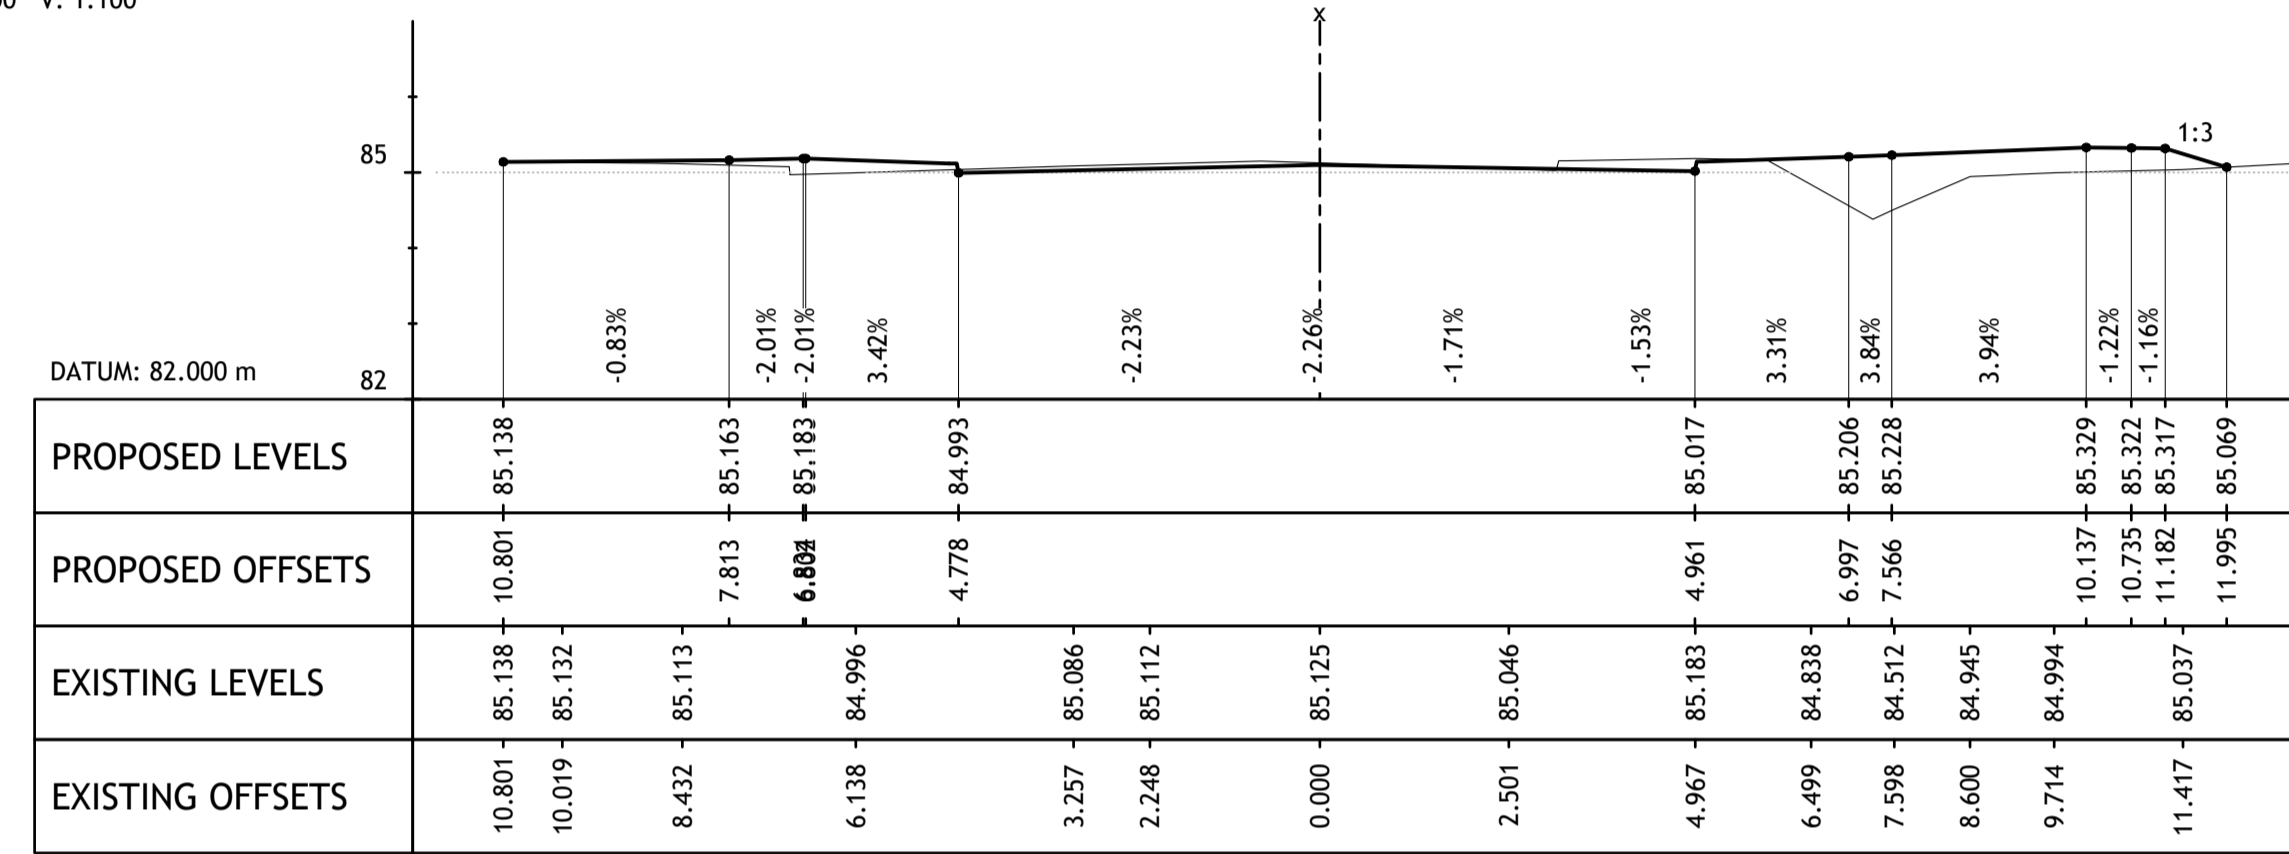


ALIGNMENT NAME: BARUGH GREEN ROAD E
SCALE: H 1:100 V: 1:100

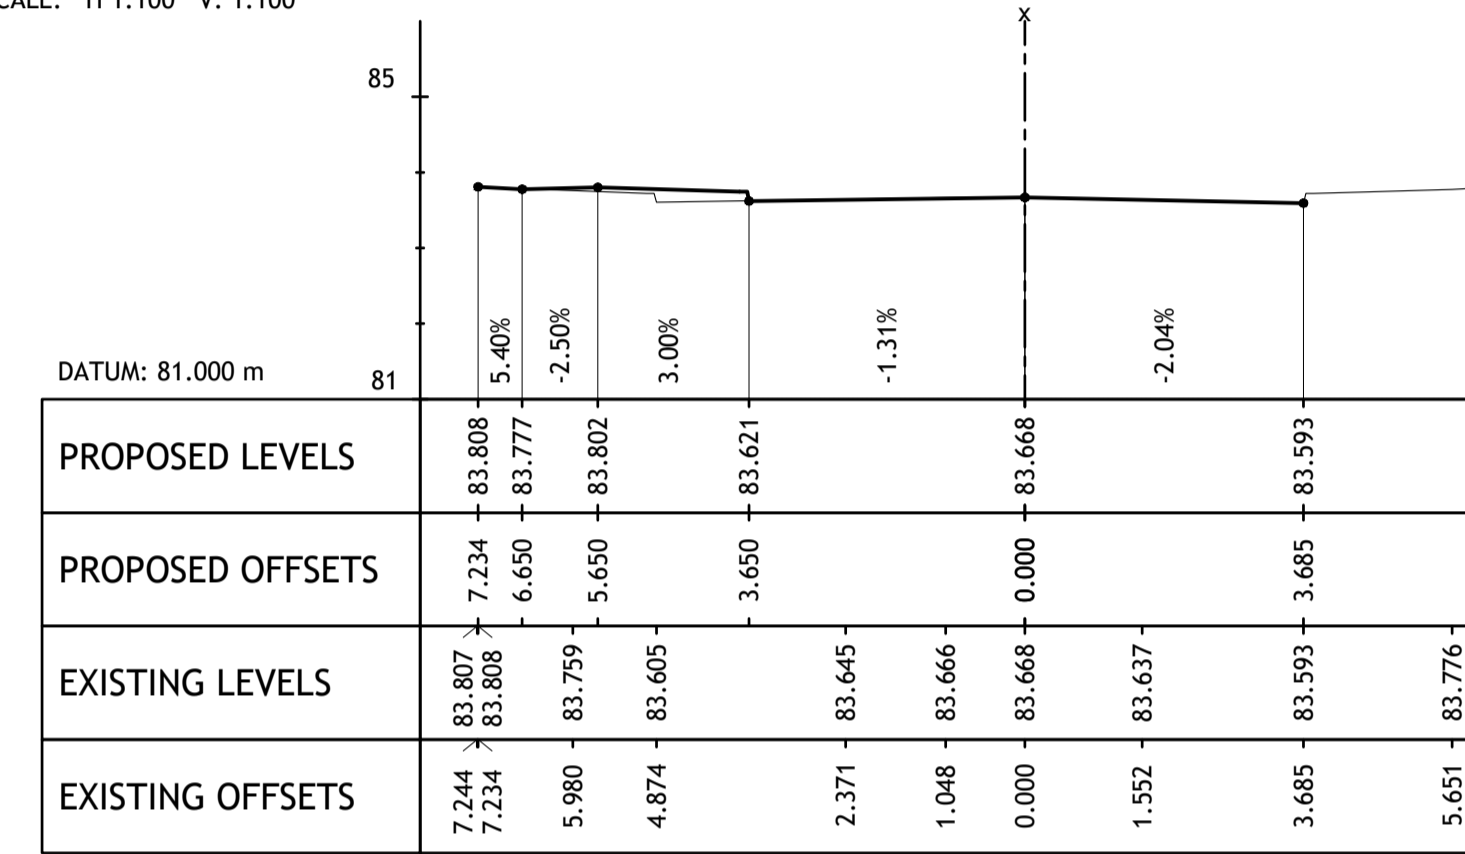


ALIGNMENT NAME: BARUGH GREEN ROAD E
SCALE: H 1:100 V: 1:100

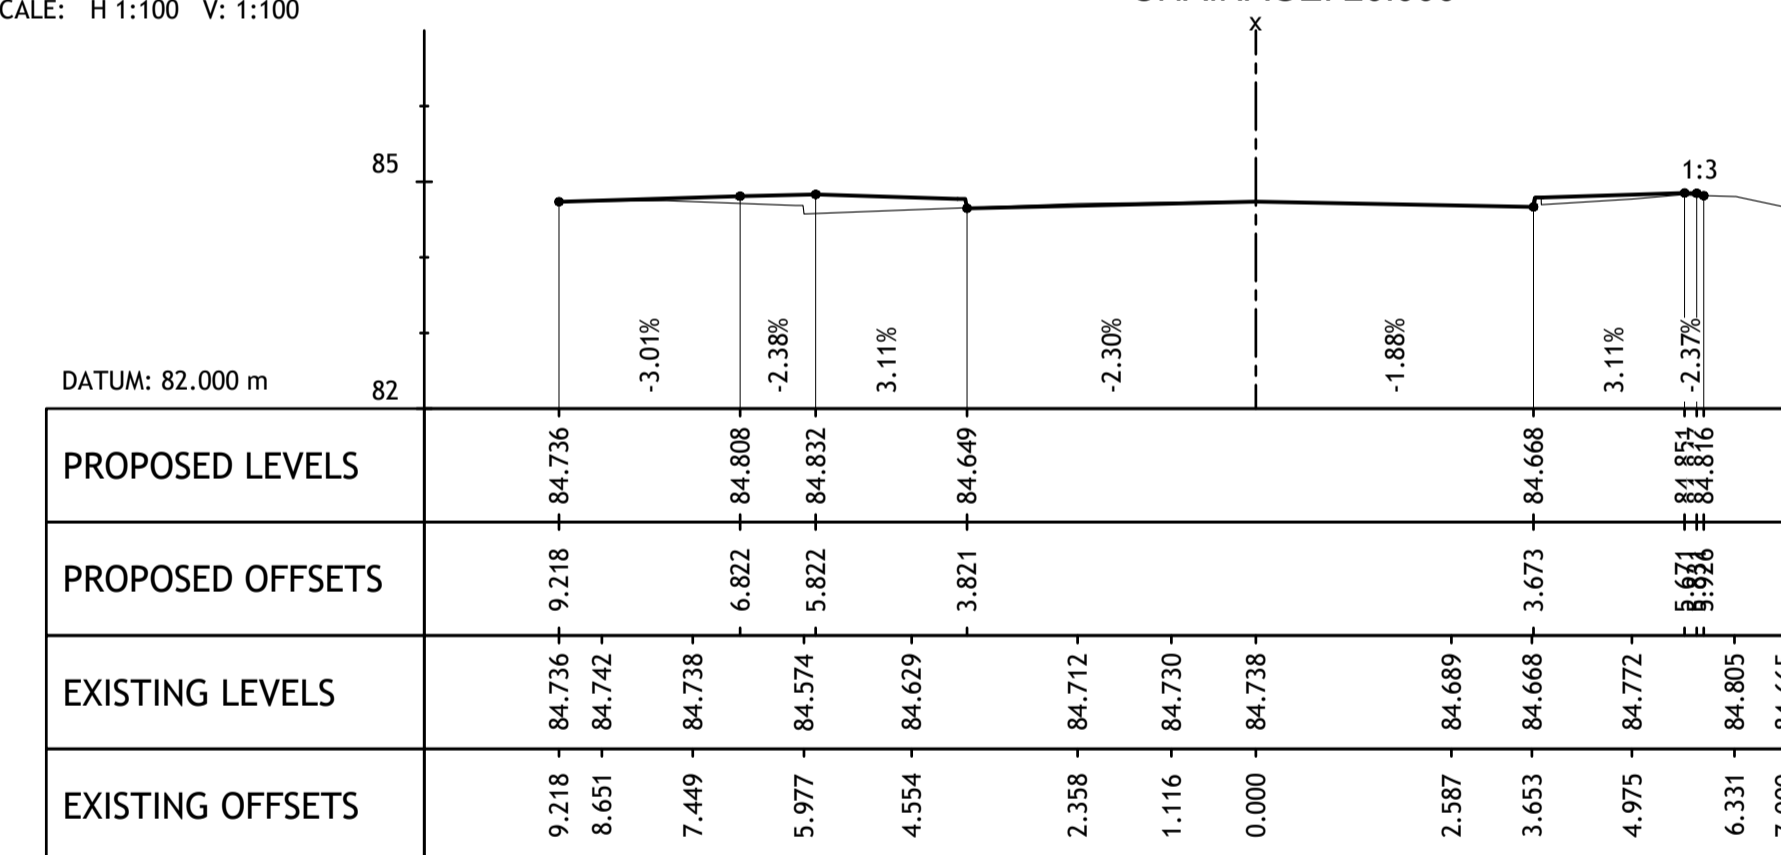


ALIGNMENT NAME: BARUGH GREEN ROAD E
SCALE: H 1:100 V: 1:100

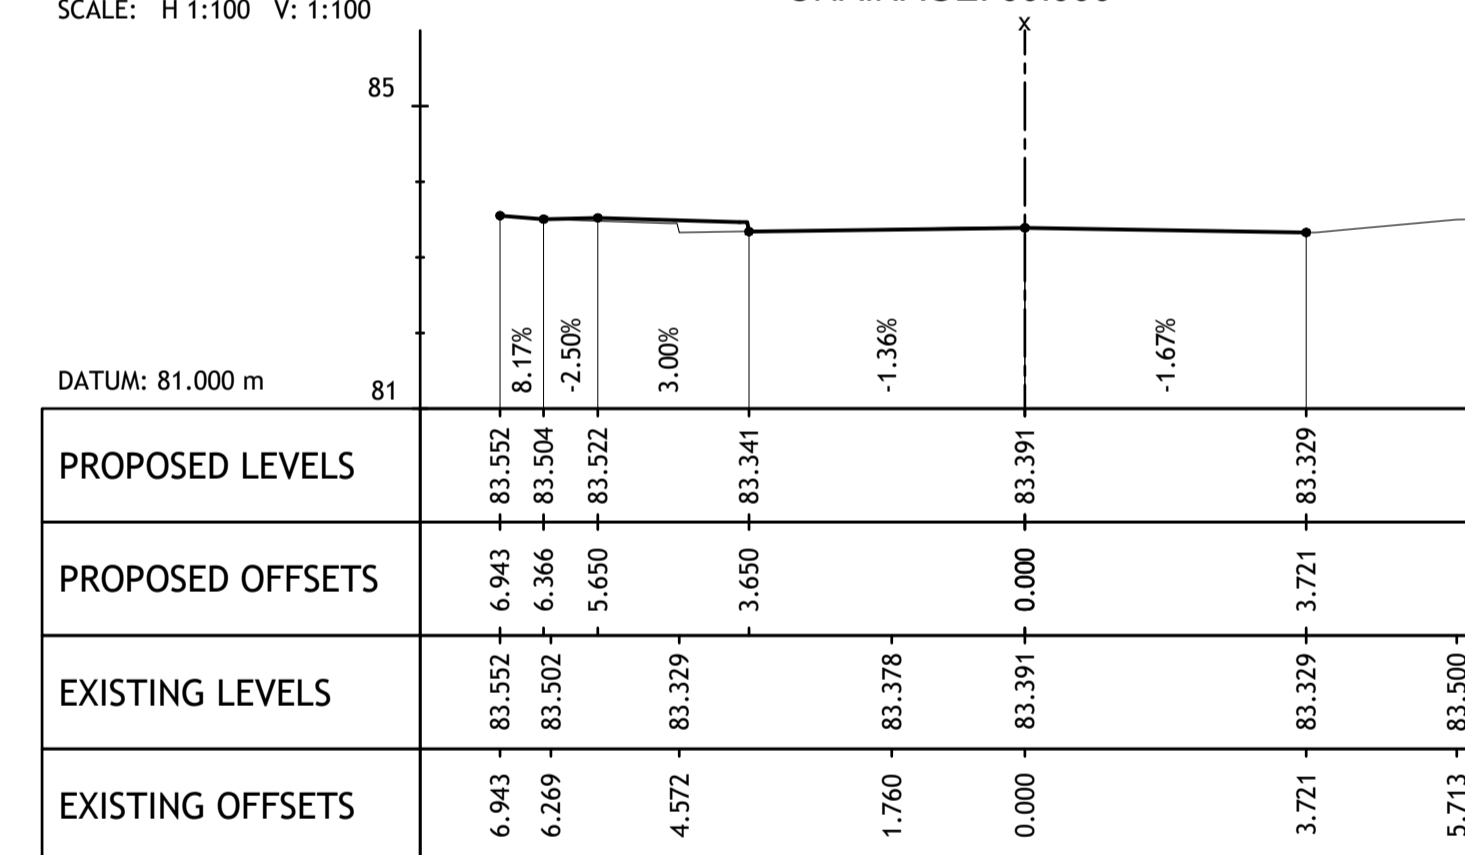

ALIGNMENT NAME: BARUGH GREEN ROAD E
SCALE: H 1:100 V: 1:100

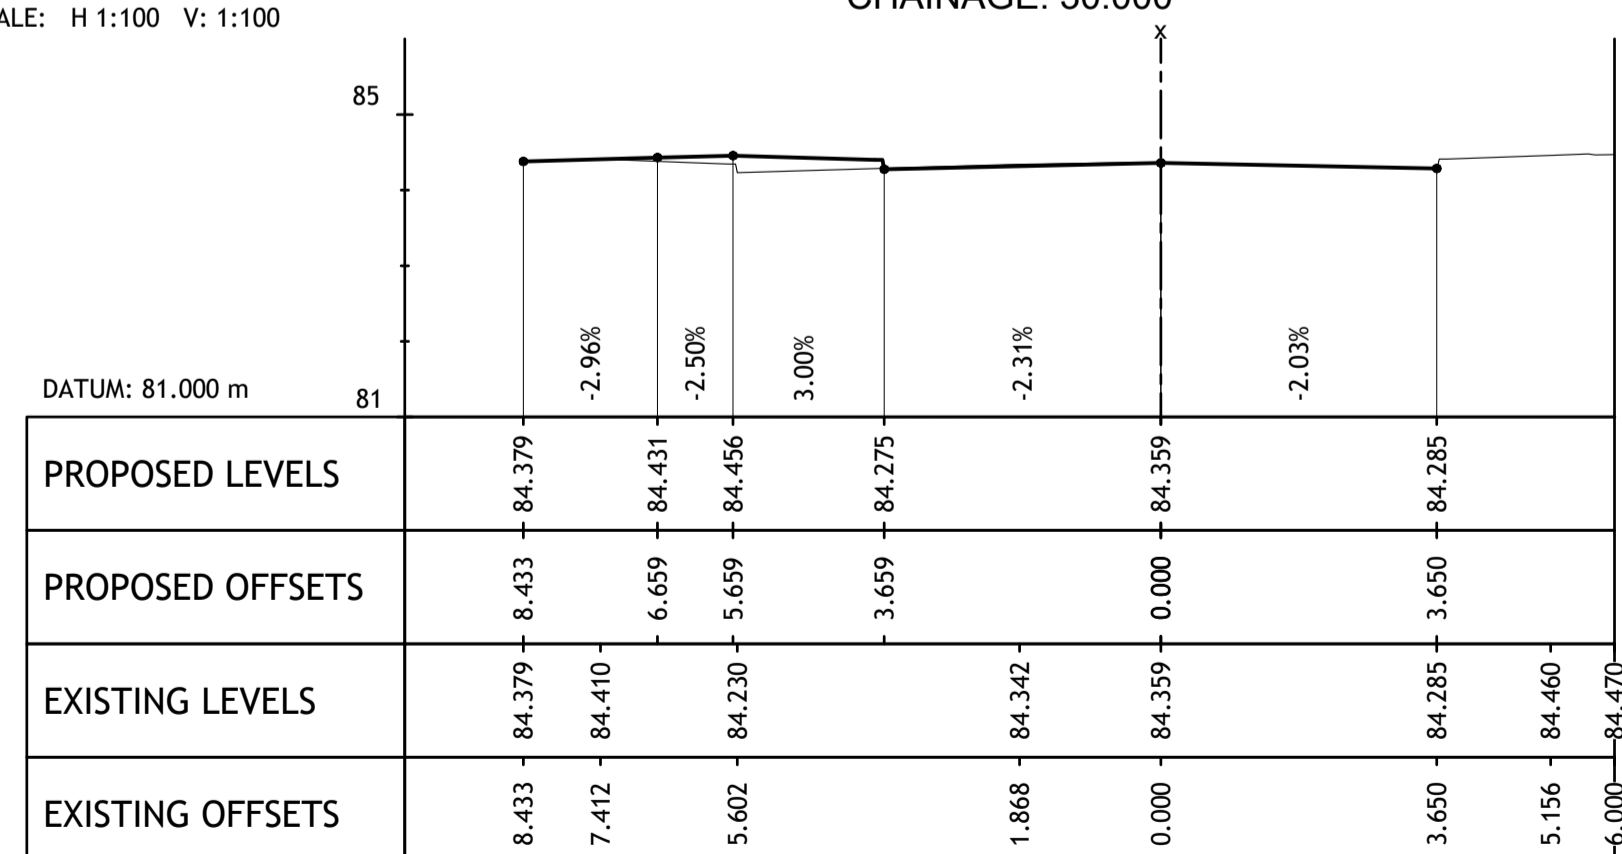

ALIGNMENT NAME: BARUGH GREEN ROAD E
SCALE: H 1:100 V: 1:100

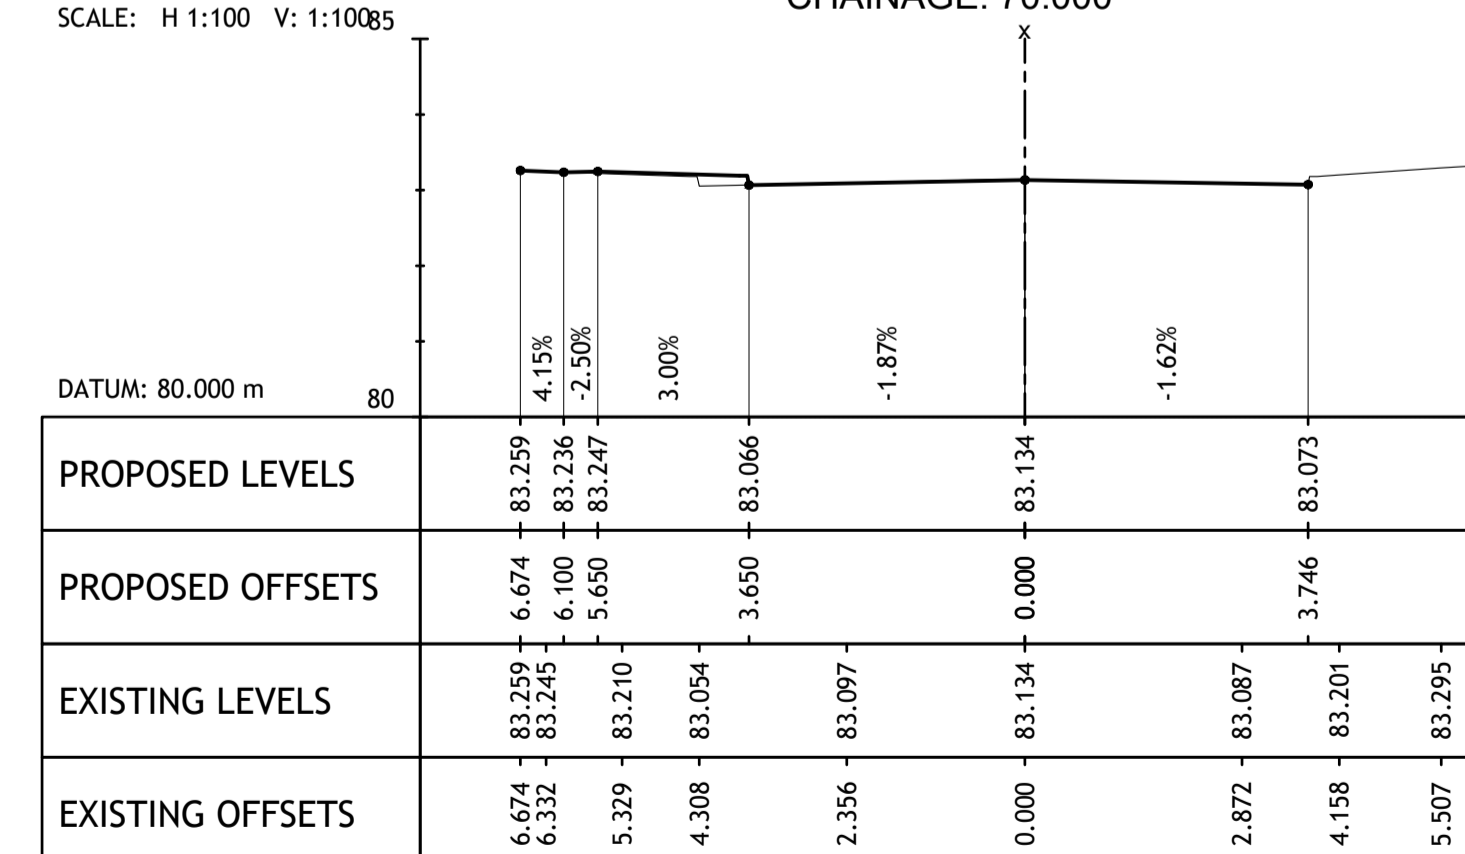

ALIGNMENT NAME: BARUGH GREEN ROAD E
SCALE: H 1:100 V: 1:100

REV	DESCRIPTION	DATE	BY
C	CHANGES FOLLOWING COMMENTS	22.11.21	ML
B	CHANGES FOLLOWING COMMENTS	30.11.20	ML
A	CHANGES FOLLOWING COMMENTS	03.12.19	ML

Client:
STRATA STERLING BARNSELY WEST LTD

Project:
**BARNSELY WEST
BARUGH GREEN ROAD ROUNDABOUT**

Drawing Title:
**CROSS SECTIONS
BARUGH GREEN ROAD E
SHEET 3 OF 8**

PRELIMINARY

Fore Consulting Limited
2nd Floor, Queens House
34 Wellington Street
Leeds
LS1 2BE
0113 2460204
enquiries@foreconsulting.co.uk
www.foreconsulting.co.uk

Drawn by ML	Checked by PI	Issue Date 02.04.2019	Scale AS SHOWN	Format A1
Job Number 9014	Drawing Number A1-100-P-202	Revision C		