
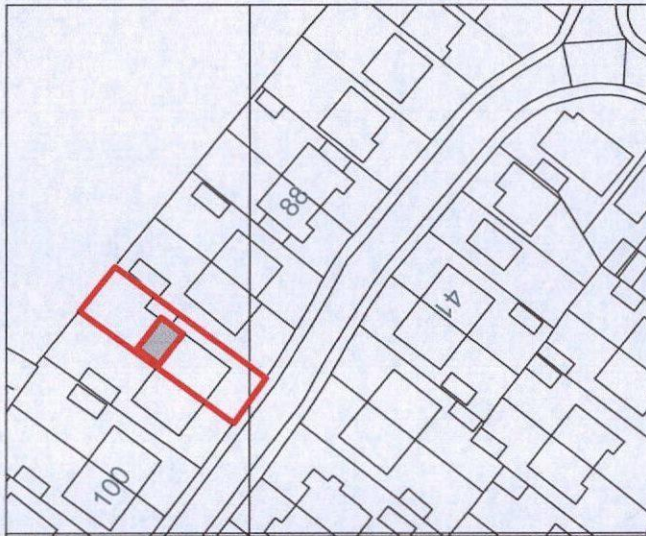


N

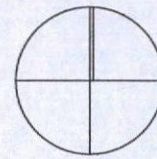



0.

Ground Floor (2)

1:1250

Alan Robinson Chartered Architect BA Dip Arch RIBA, BSc (Hons)PM 2 Gawber Road, Barnsley S75 2AF Tel/Fax 01226 286066 Mob 07947808933	Drawing Nr: 0. Drawing By: AR	Drawing Name Ground Floor (2) Drawing Status #Project Status
Client Mr & Mrs Holland Project: Proposed Rear Extension and New Pitched roof to 94 Eastfield Crescent, Staincross		Drawing Scale 1/1250 Drawing date: <DATE OF ISSUE> Rev: #Rev:

N

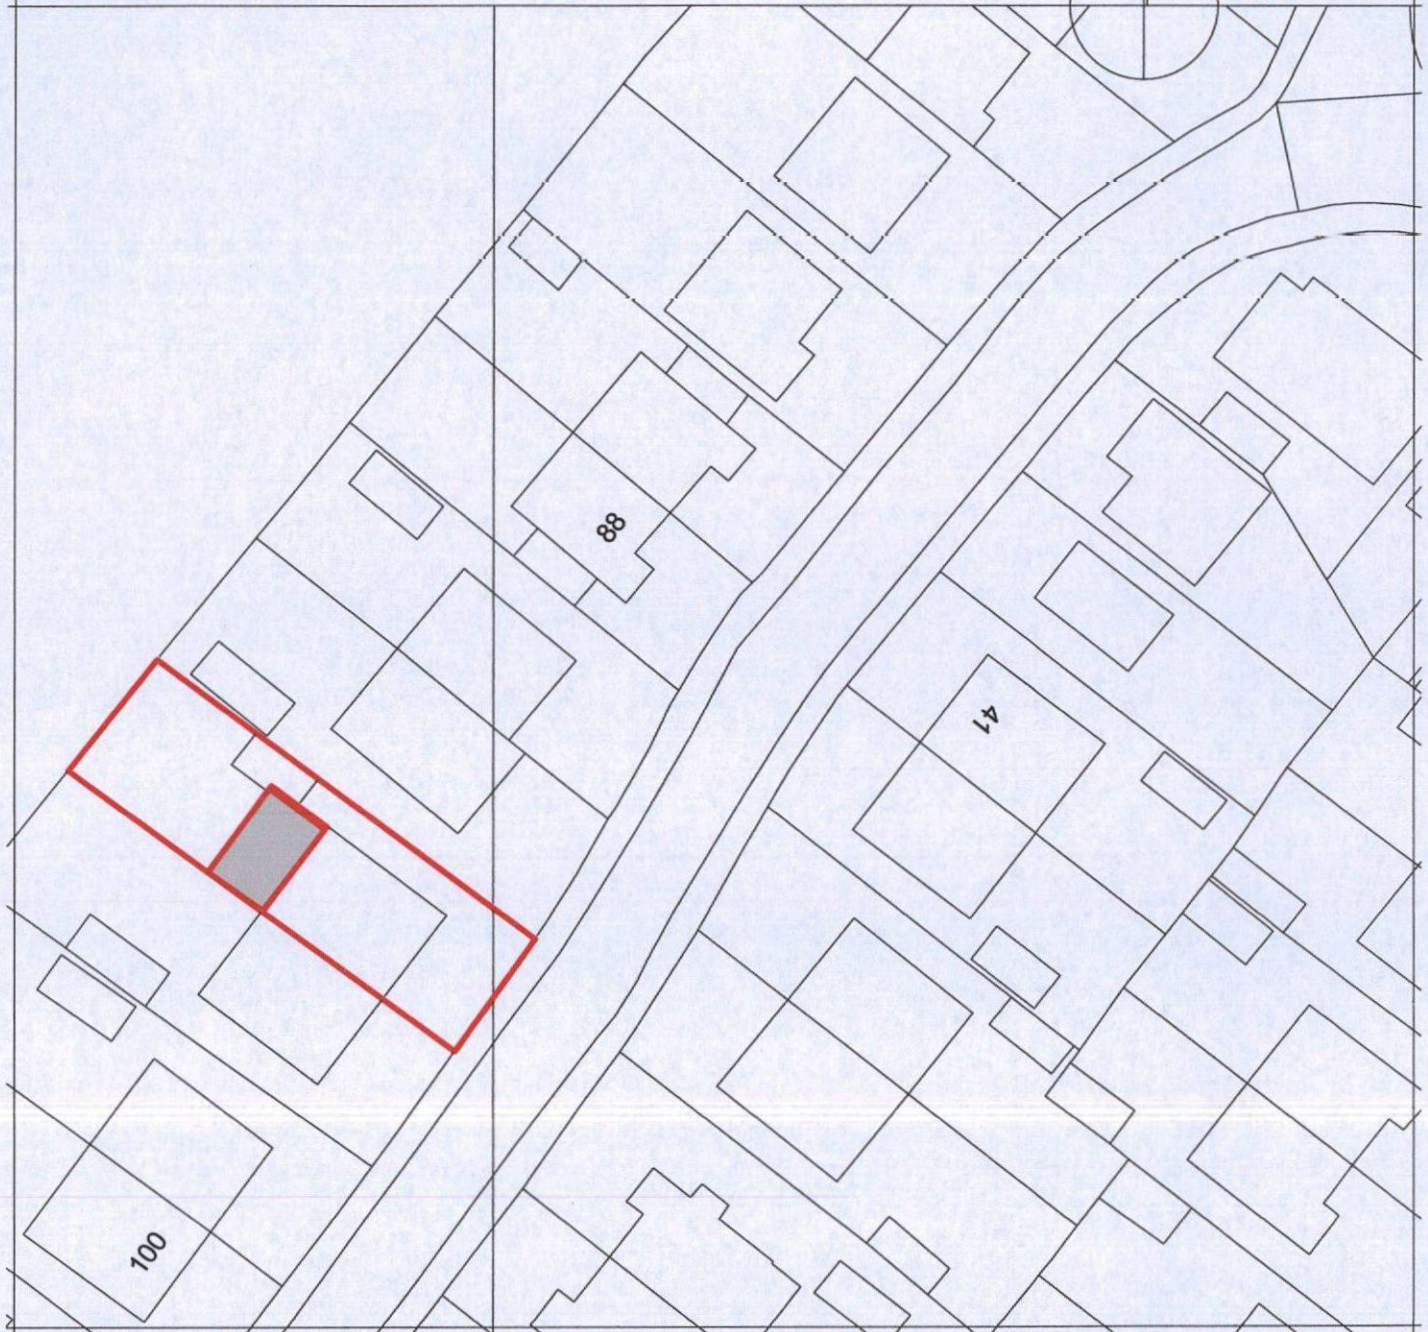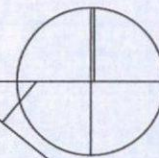

Alan Robinson Chartered Architect BA Dip Arch RIBA, BSc (Hons)PM 2 Gawber Road, Barnsley S75 2AF Tel/Fax 01226 286066 Mob 07947808933	Drawing Nr: 0. Drawing By: AR	Drawing Name Ground Floor (1) Drawing Status #Project Status
Client Mr & Mrs Holland Project: Proposed Rear Extension and New Pitched roof to 94 Eastfield Crescent, Staincross		Drawing Scale 1:500 Drawing date: <DATEOFISSUE> Rev: #Rev: