
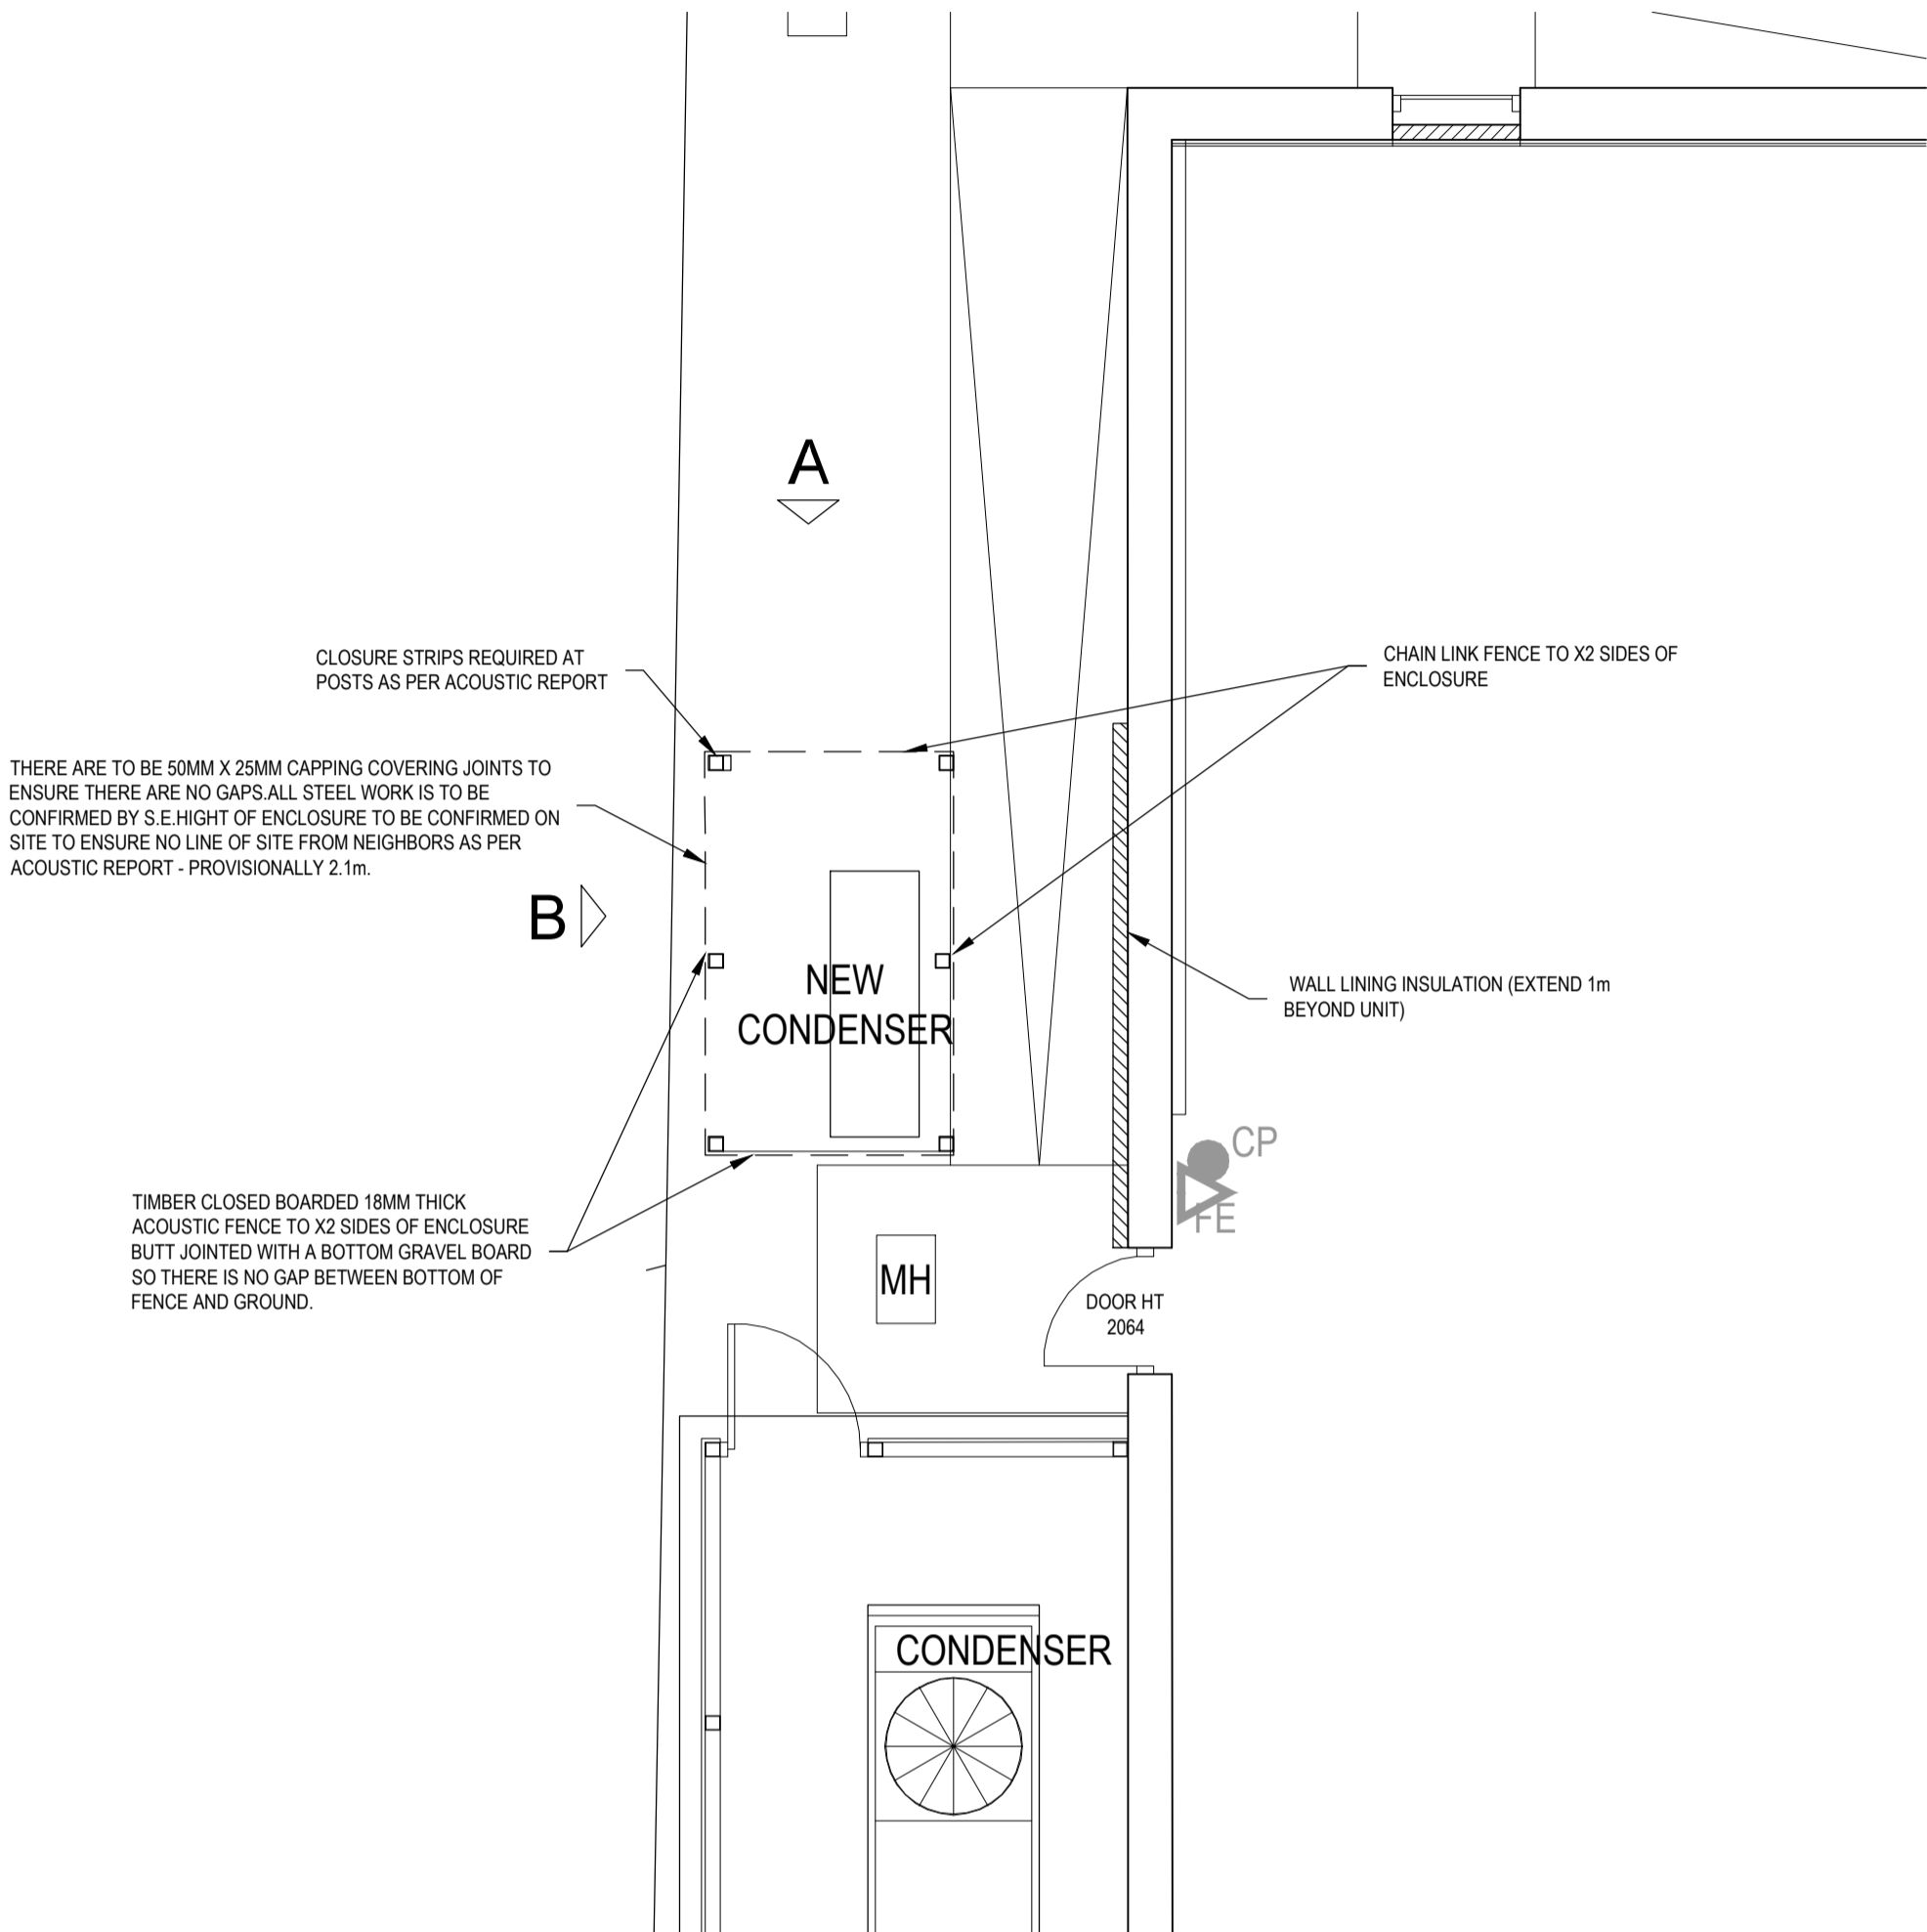



This drawing is copyright and shall not be reproduced nor used for any other purpose without the written permission of the Architects. This drawing must be read in conjunction with all other related drawings and documentation. It is the contractors responsibility to ensure full compliance with the Building Regulations. Do not scale from this drawing. Use figured dimensions only. It is the contractors responsibility to check and verify all dimensions on site. Any discrepancies to be reported immediately. IF IN DOUBT ASK.
Materials not in conformity with relevant British or European Standards/Codes of practice or materials known to be deleterious to health & safety must not be used or specified on this project.

XREF'S IN THIS DRAWING

LEGEND:
 RED LINE INDICATES EXTENT OF PROPOSED APPLICATION SITE.




1 PROPOSED PLANT LAYOUT
 PL-07 Scale 1:50 @ A1

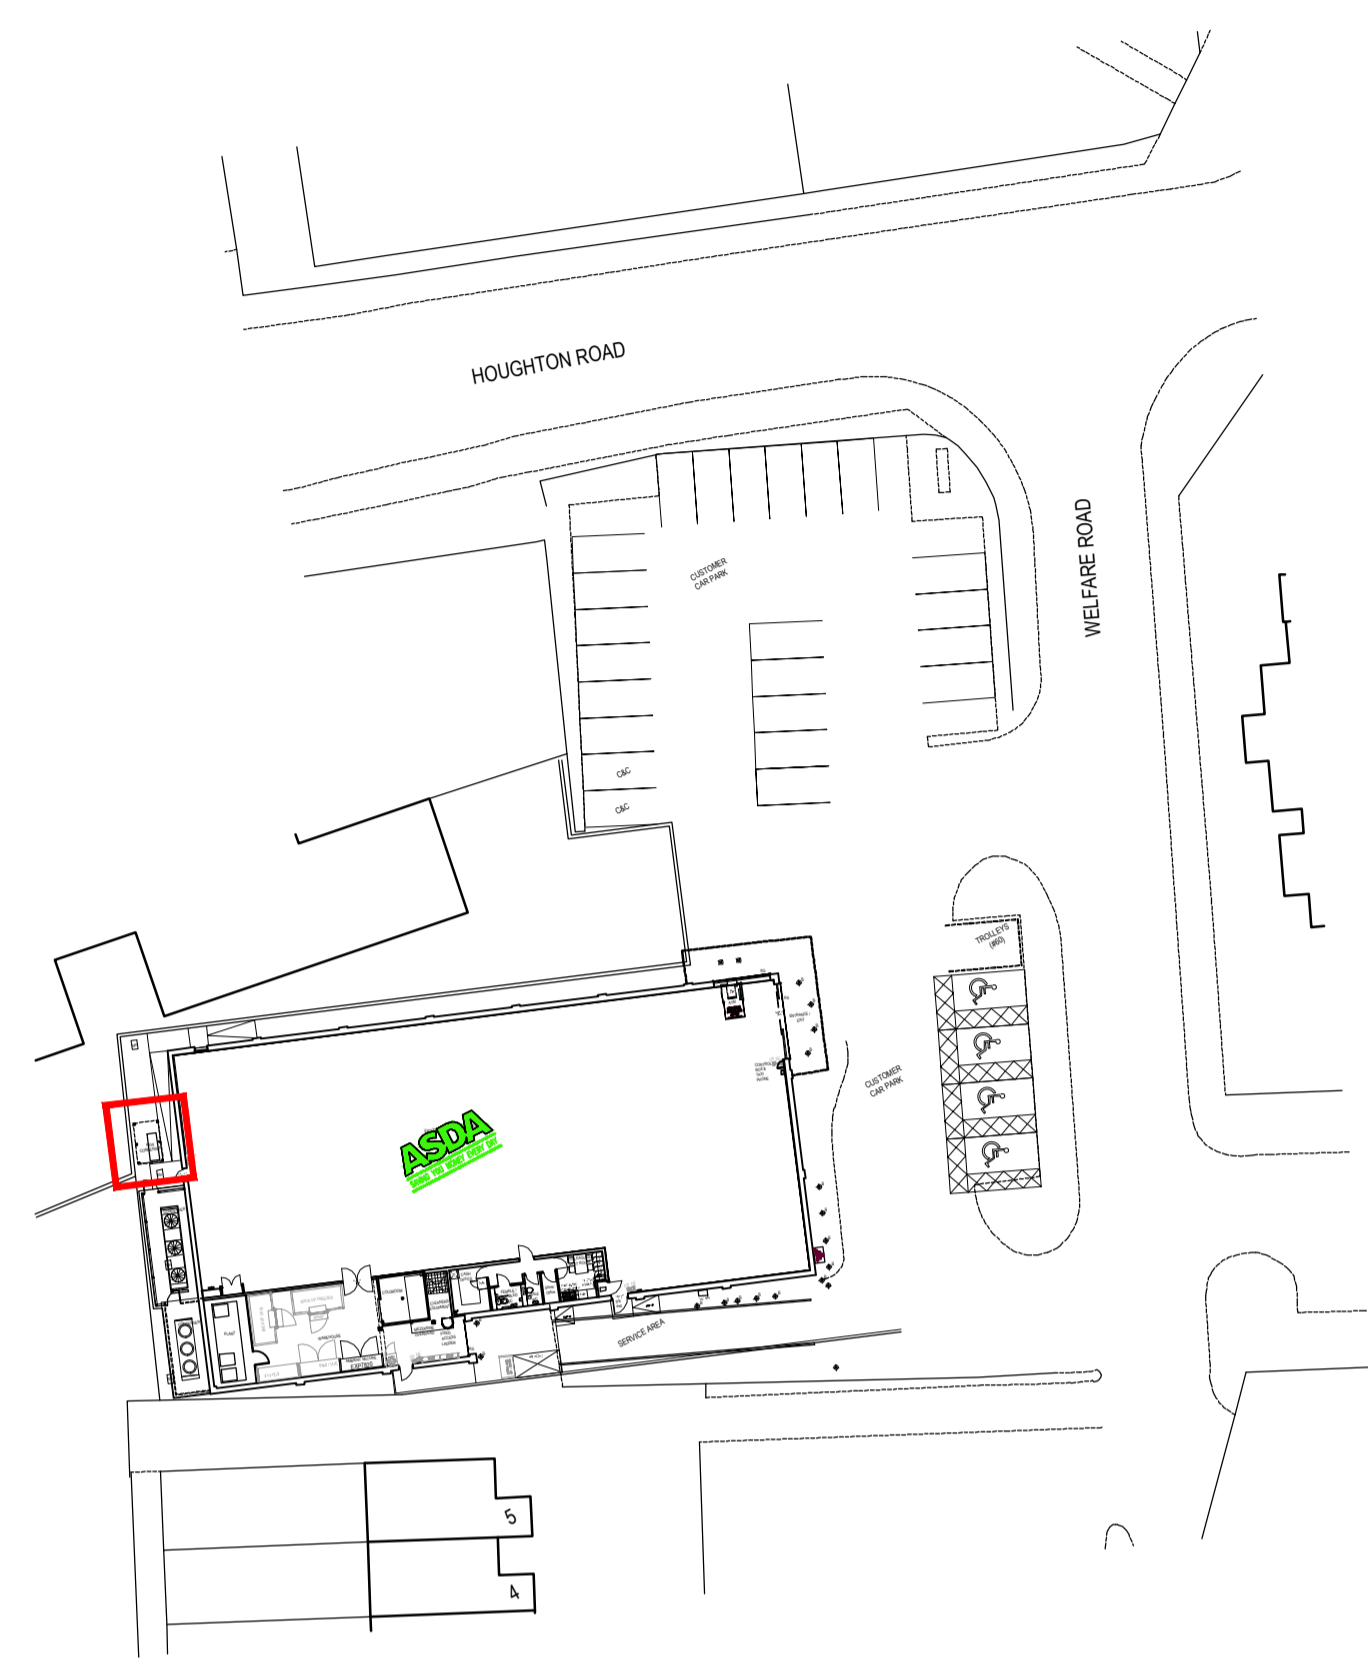


2 PROPOSED SITE LAYOUT
 PL-07 Scale 1:500 @ A1




3 PROPOSED PLANT ENCLOSURE ELEVATION A
 PL-07 Scale 1:50 @ A1

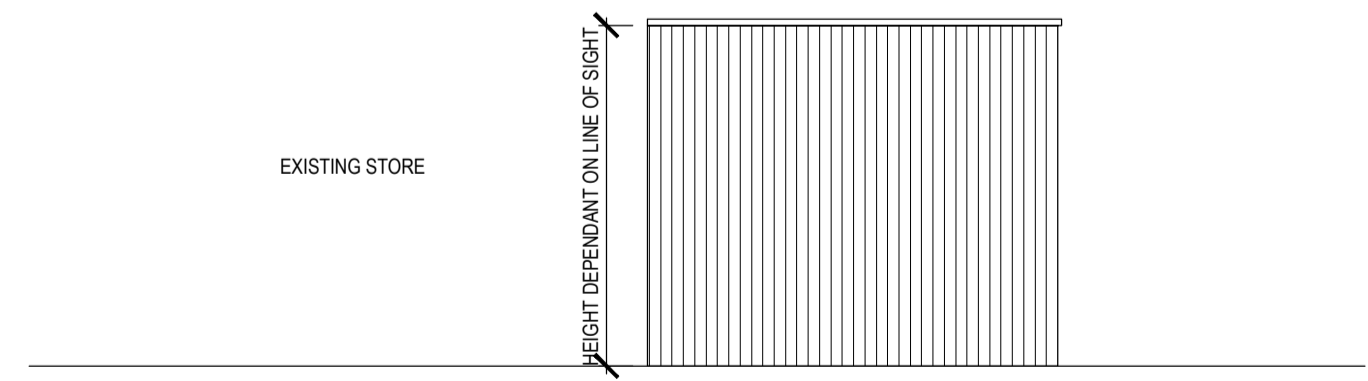

4 PROPOSED PLANT ENCLOSURE ELEVATION B
 PL-07 Scale 1:50 @ A1

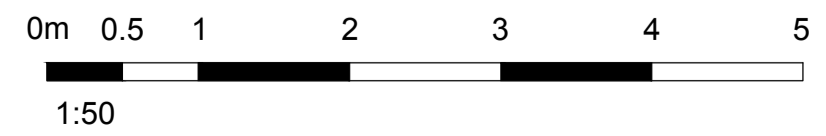

110315 PAB/SJS
PLANNING
 No.1 Date: Description: Drawn/Checked by:
 CLIENT


PROJECT
PROPOSED PLANT APPLICATION
 ASDA THURNSCOE
 TITLE
PROPOSED ENCLOSURE DETAIL

DRAWING STATUS	
PLANNING	
DRAWN P.A.B	CHECKED S.J.S
SCALE 1:50 @ A1	
DATE March 2015	

wcec architects
 Carrwood Court, Carrwood Road
 Sheepbridge, Chesterfield, S41 9QB
 t: 01246 260261; e: email@wcec.co.uk; www.wcec.co.uk

JOB NO.	DRAWING NO.	REV
14-524	PL-07	-