
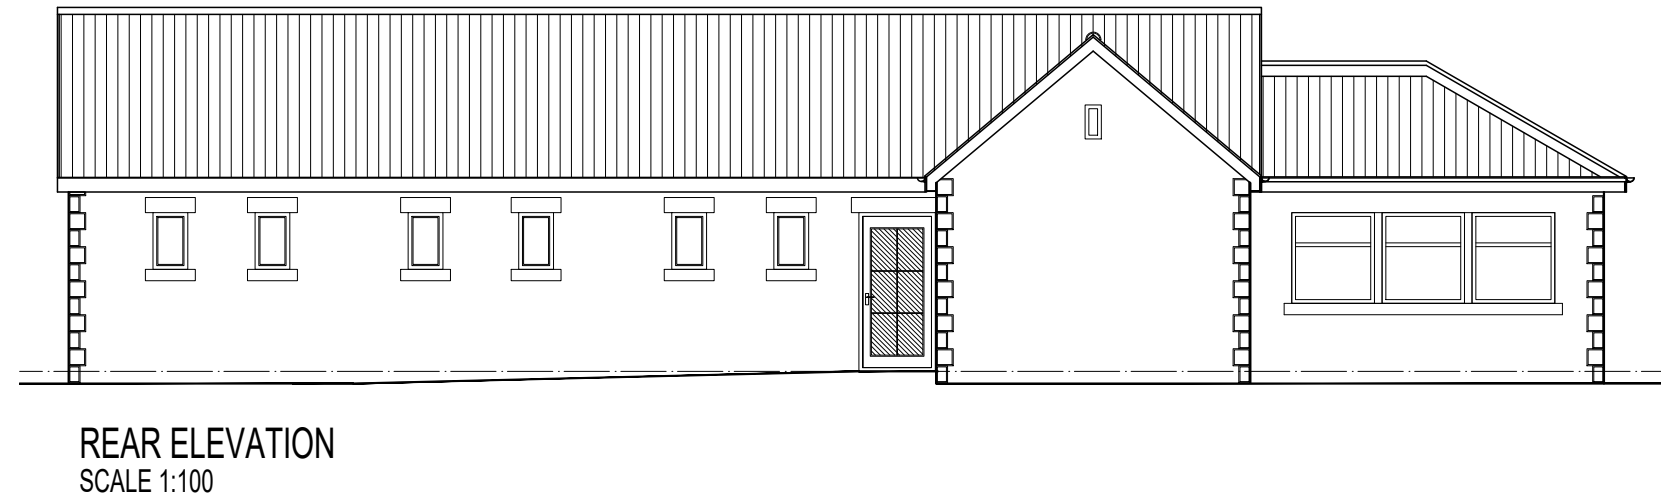
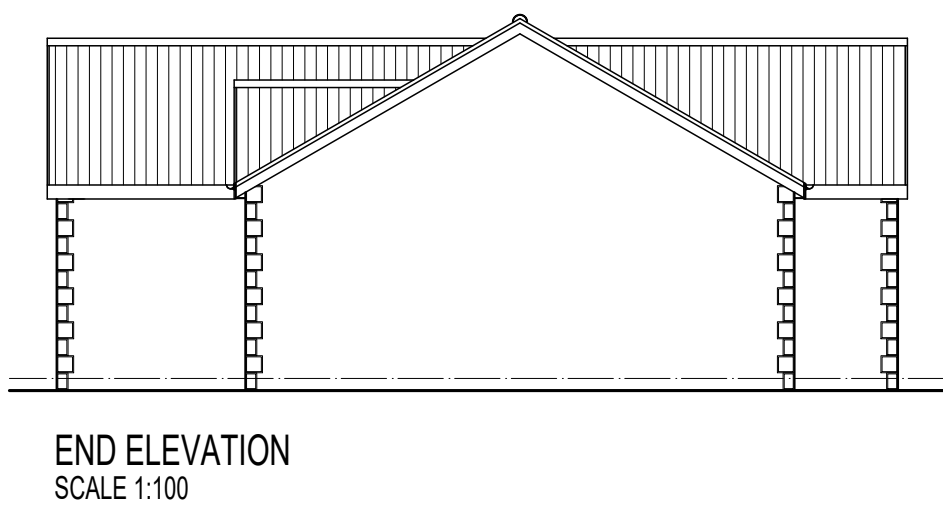
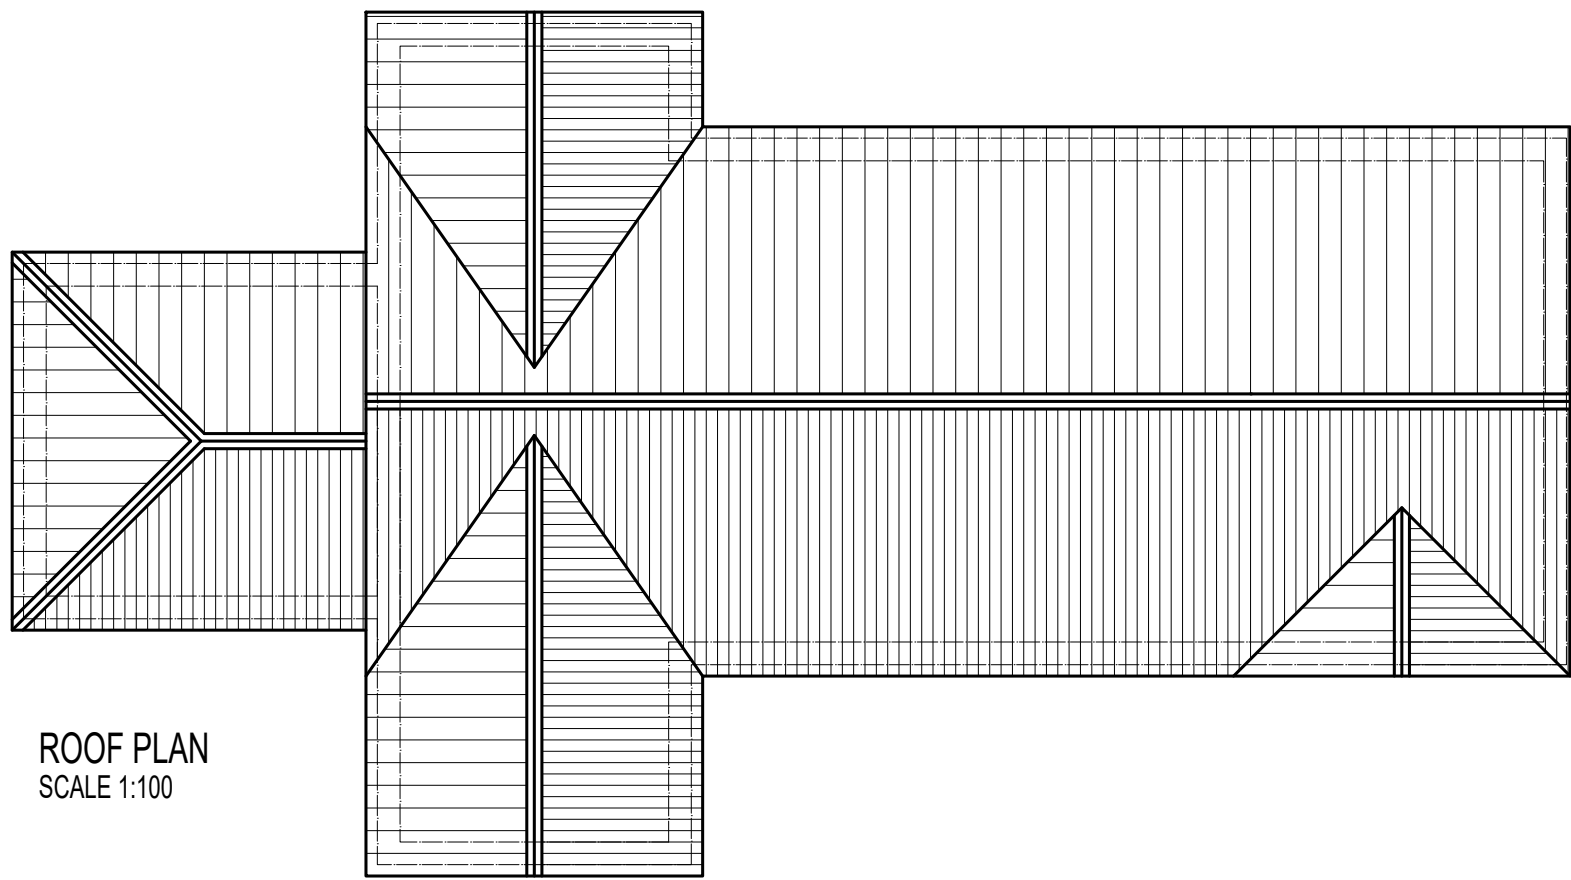


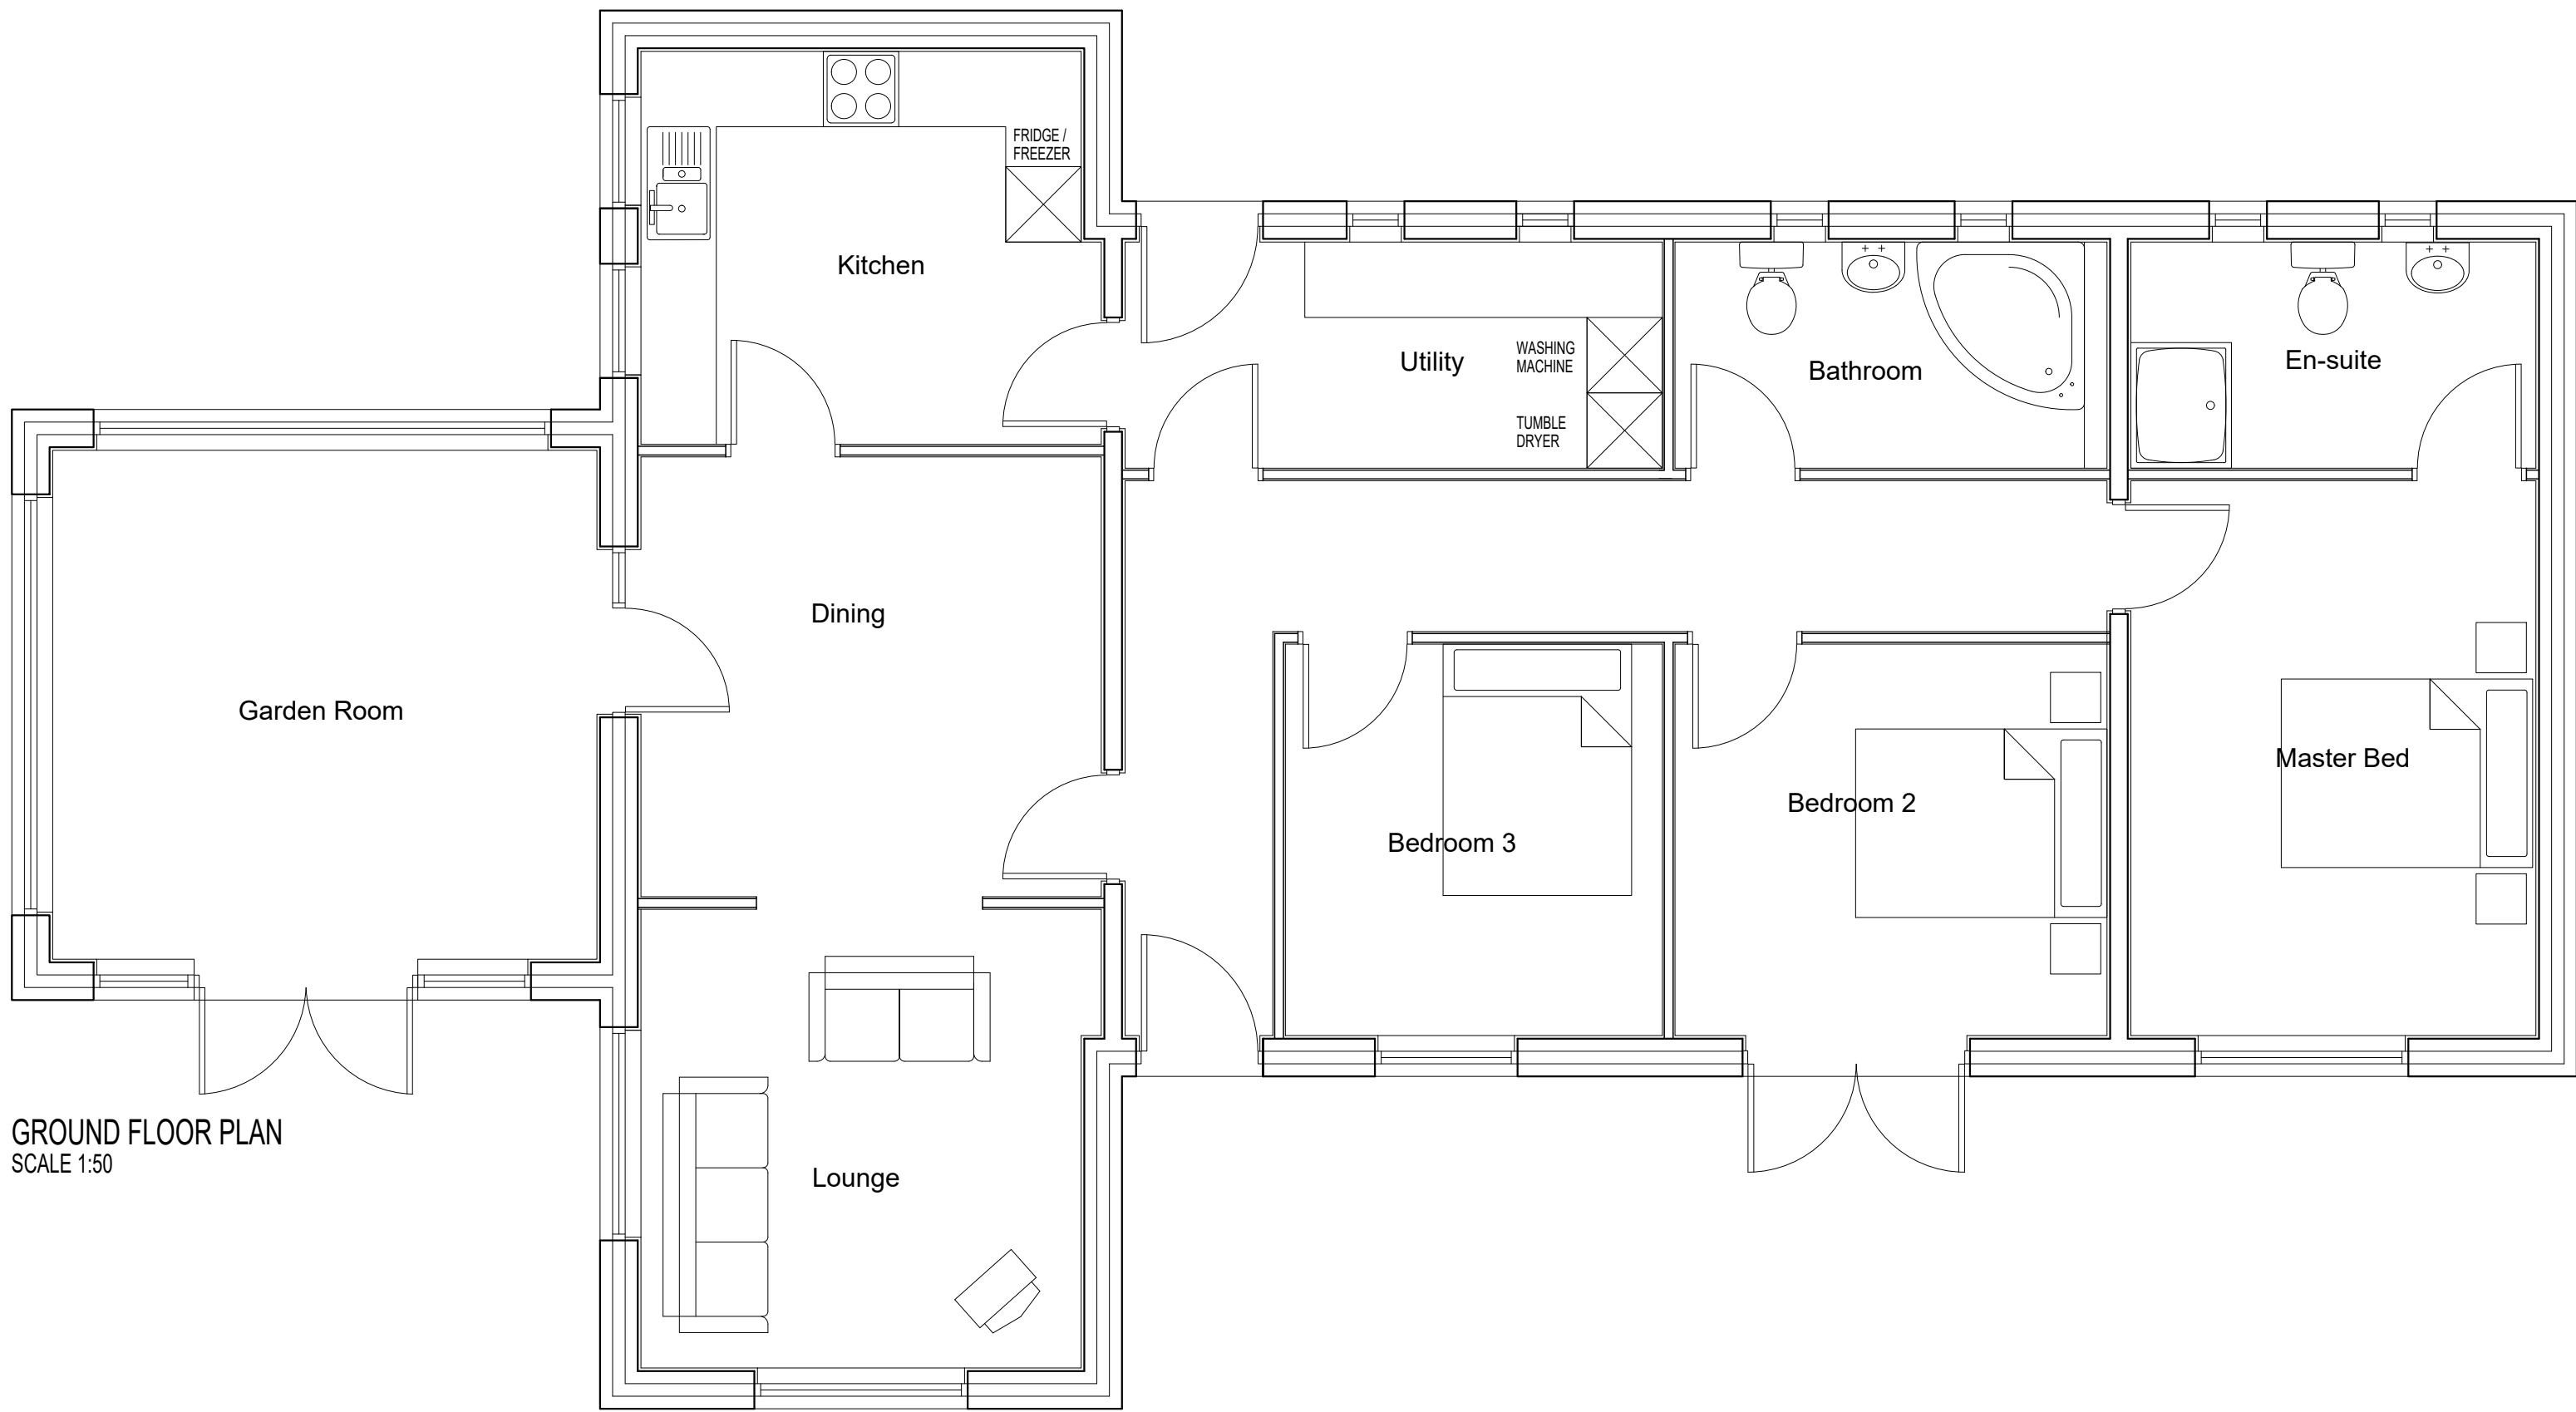

CODA
Bespoke

Sheffield - Manchester
www.codastudios.co.uk
0114 2794931
hello@codastudios.co.uk

Mr. D Connor			Client	
Cliffe Lane, Barnsley			Job	
Existing Plans and Elevations			Title	
DRAWN	CHECKED	DATE	SCALE	A1 ISSUE:
RW	LC	JAN 18	-	AS SHOWN
REVISION	DRAWING STATUS		DRAWING NUMBER	
-	PRELIM		BR-007	

© COPYRIGHT EXISTS ON THE DESIGNS AND INFORMATION SHOWN ON THIS DRAWING
The Contractor must verify all dimensions on site before making shop drawings
or commencing work of any kind. No dimensions to be scaled from this drawing.
Architect to be notified of any discrepancies in dimensions immediately.