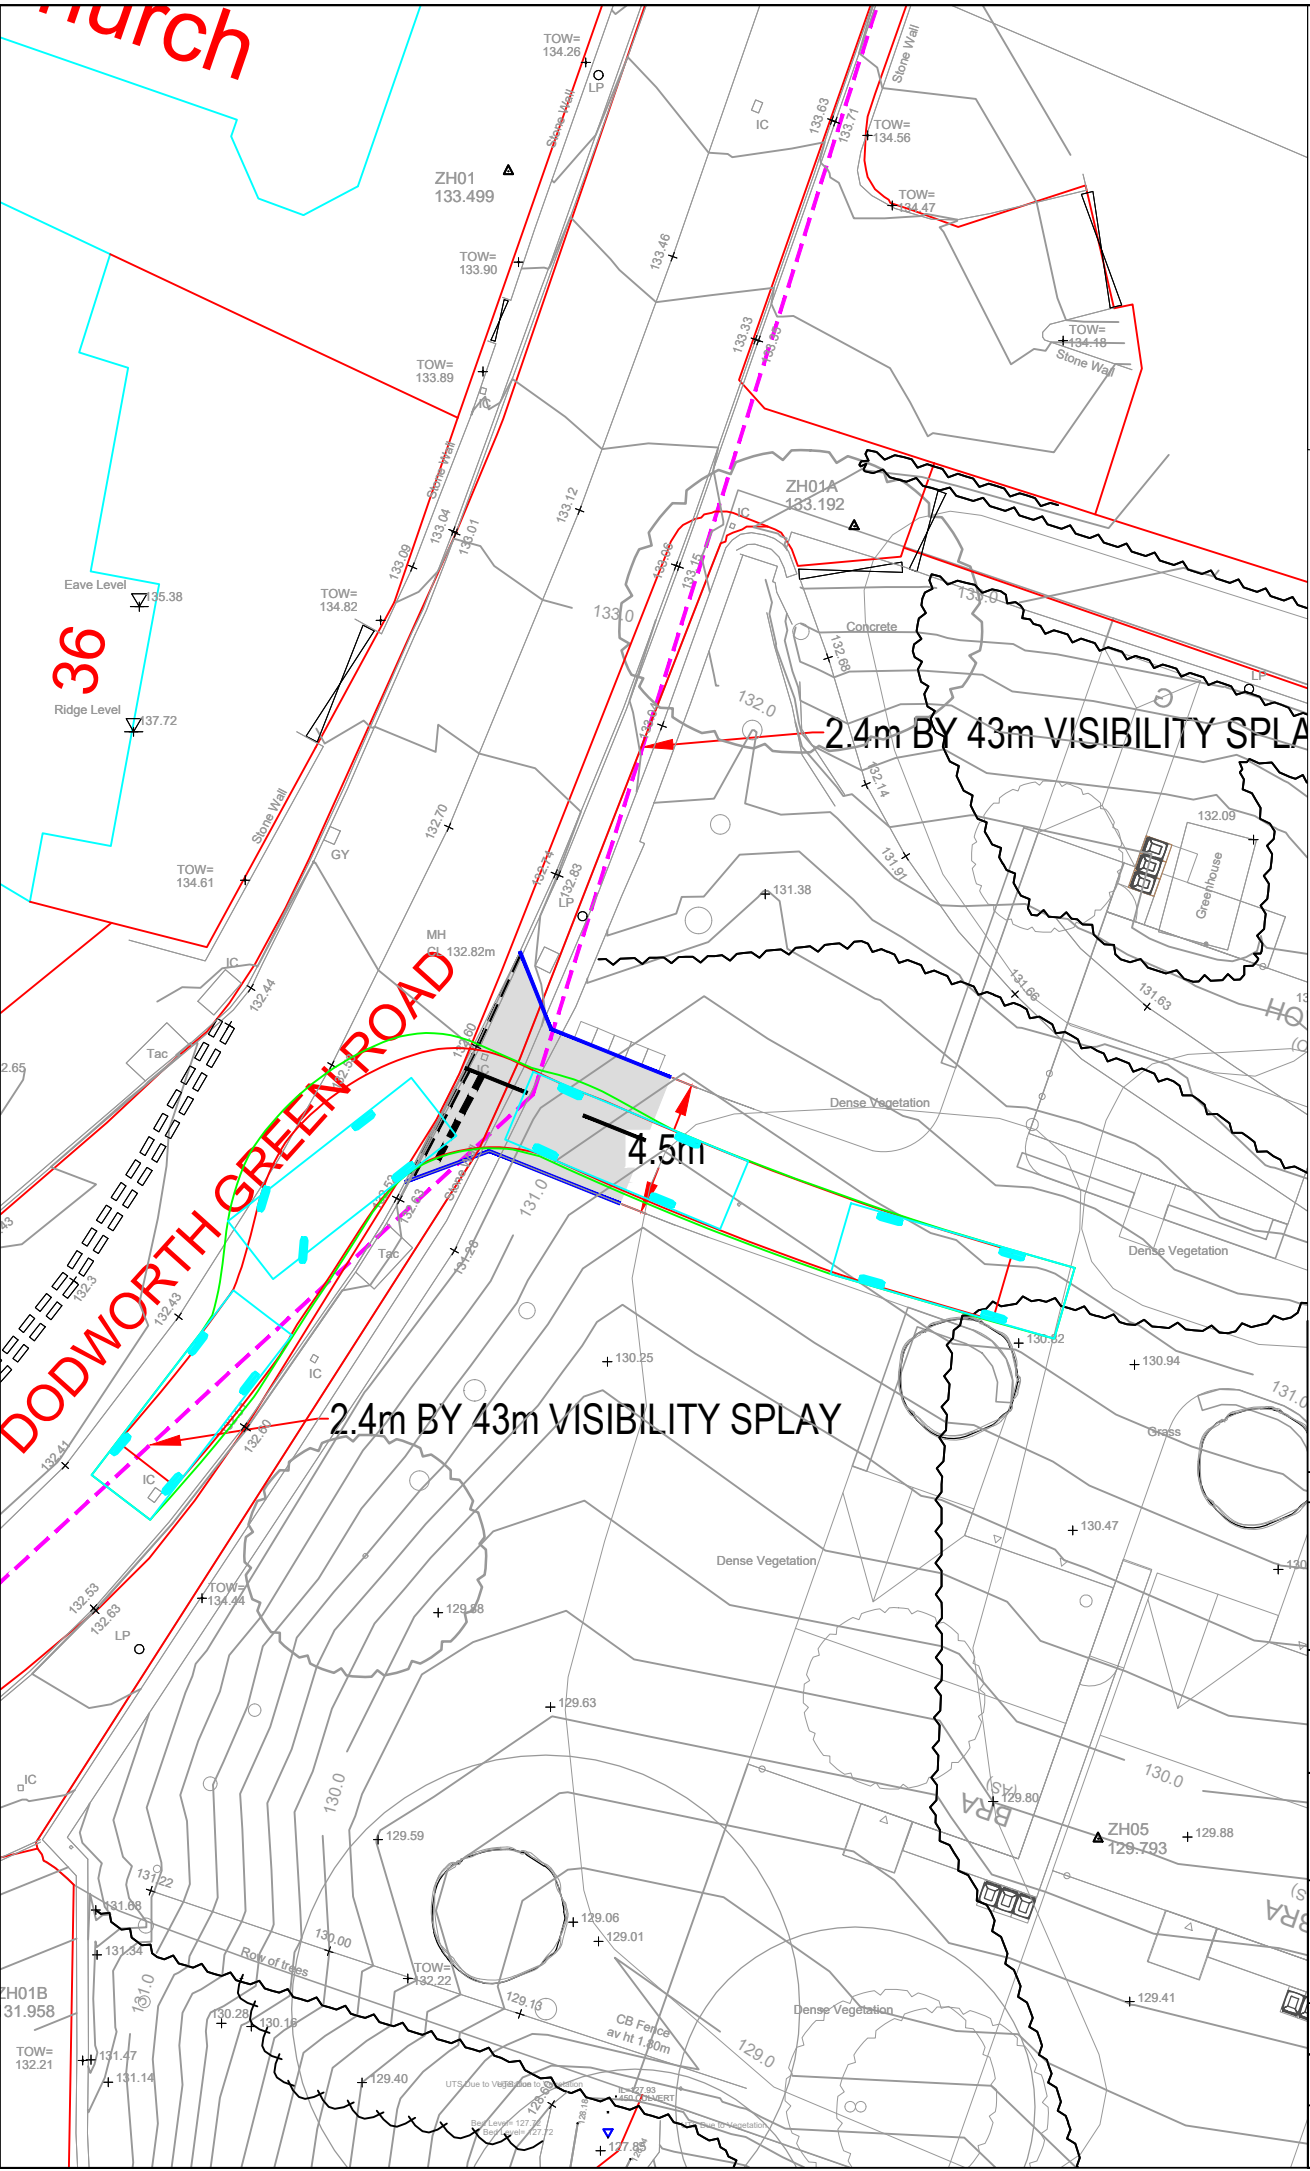
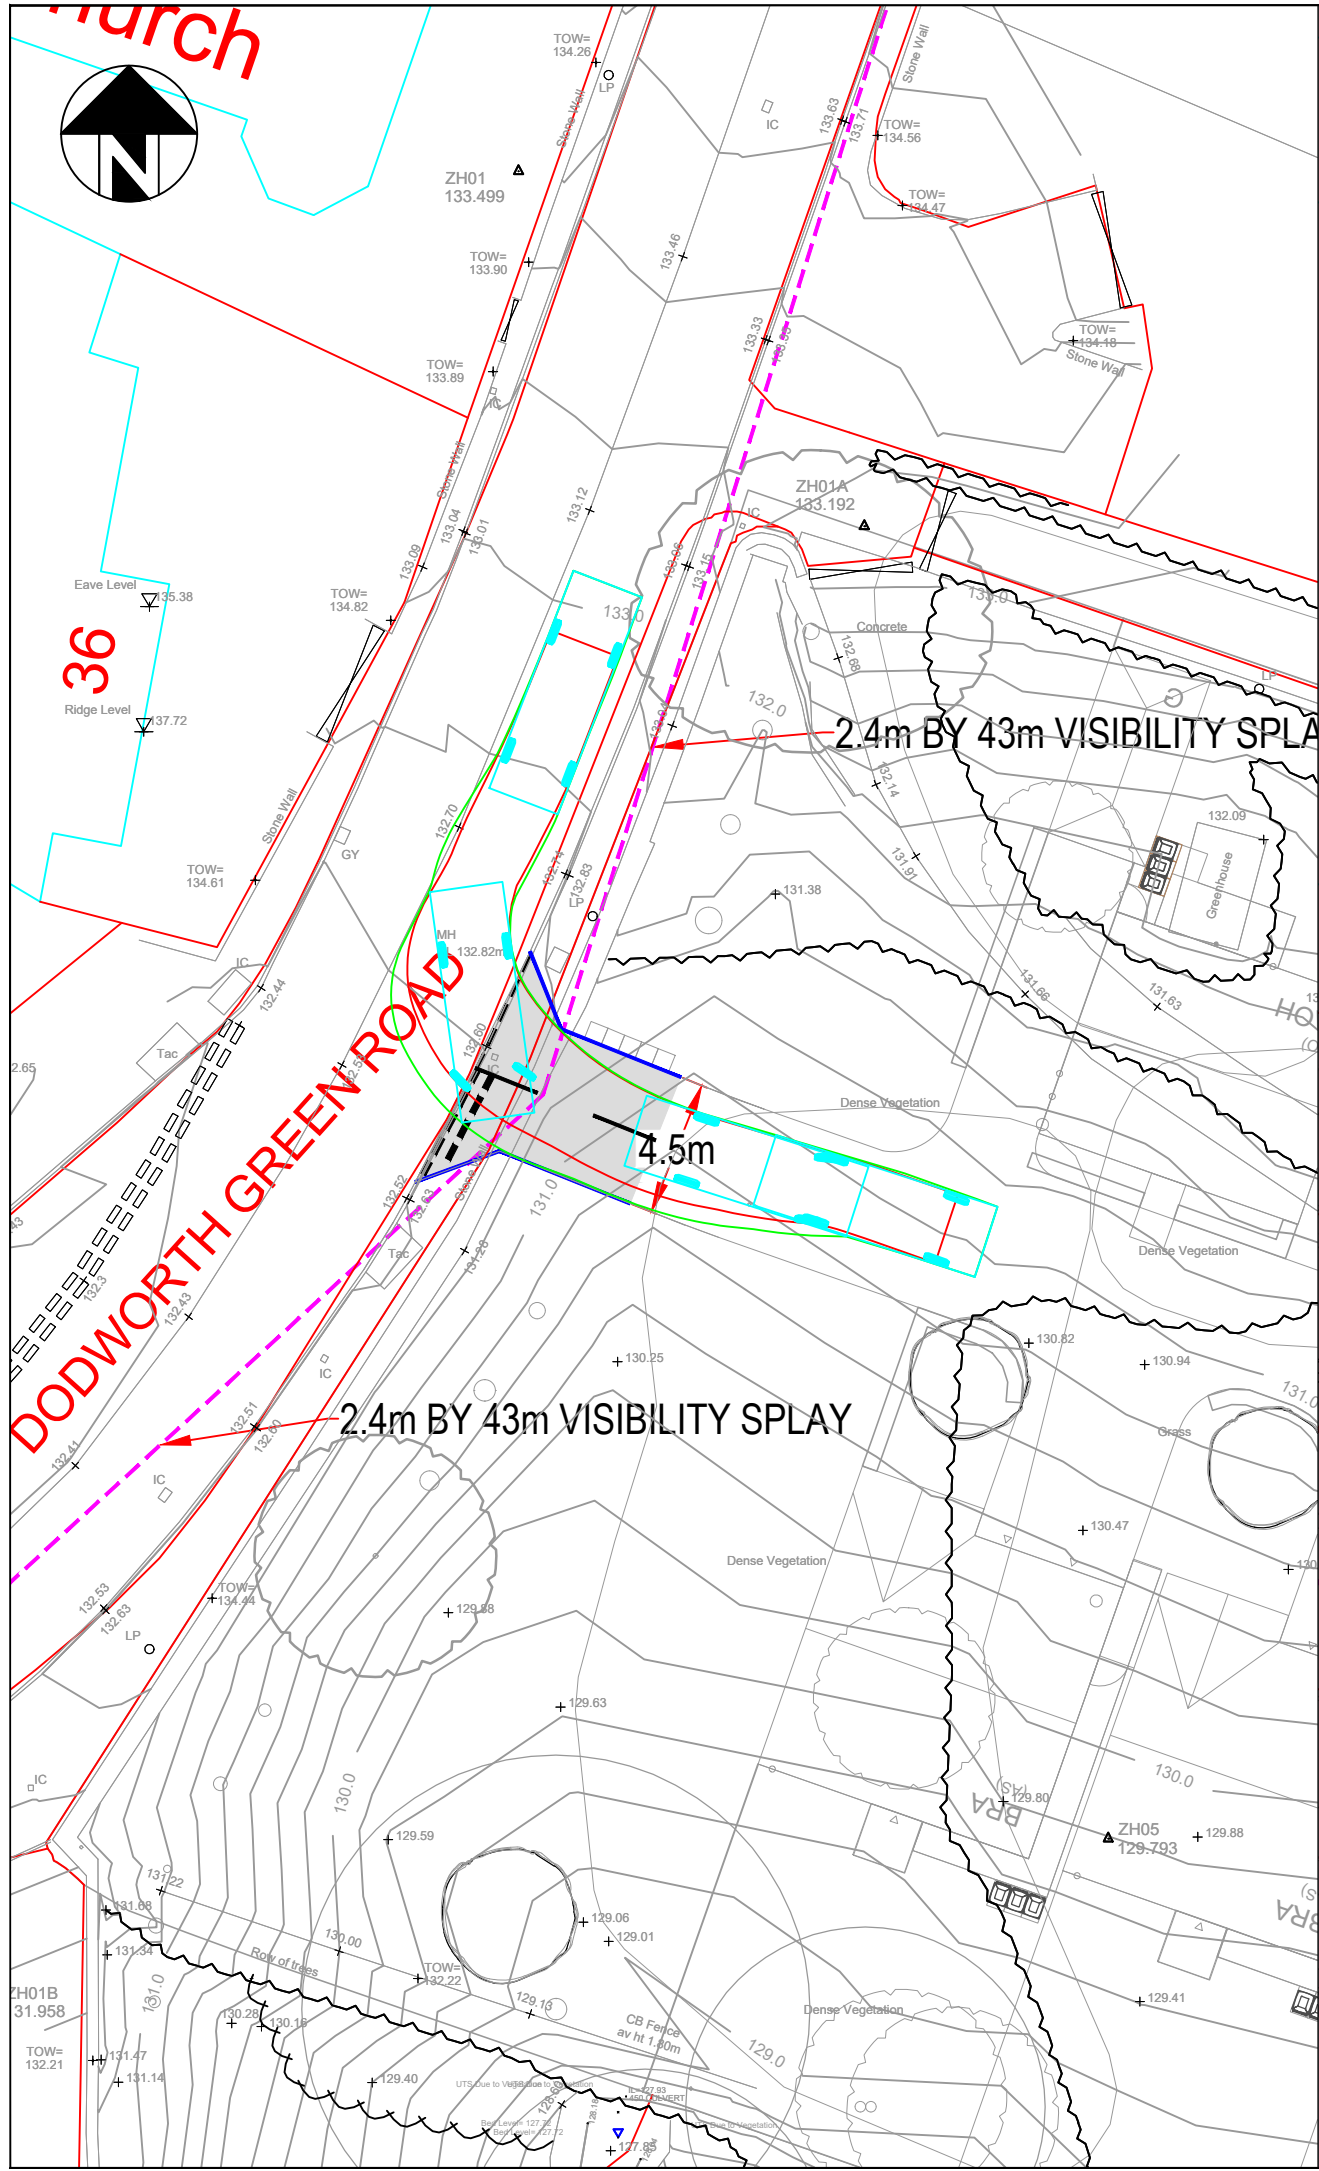


Dennis Sabre Fire Tender (LWB)
Overall Length
Overall Width
Overall Body Height
Min Body Ground Clearance
Track Width
Lock to lock time
Kerb to Kerb Turning Radius

7.700m
2.430m
3.512m
0.397m
2.380m
5.00s
7.400m

P01	Preliminary Issue	00.00.00	XX
 ANDREW MOSELEY ASSOCIATES Project: DODWORTH GREEN ROAD, BARNLEY Client: NEWETT HOMES Drawing: LWB FIRE TENDER SWEEP PATH ANALYSIS Drawn By: RID Date: 06.09.2024 Checked: ATM Scale: 1:500 Paper: A3 Drawing No. AMA-21123-ATR011 Rev. P01			