




Client:
THE LAND TRUST

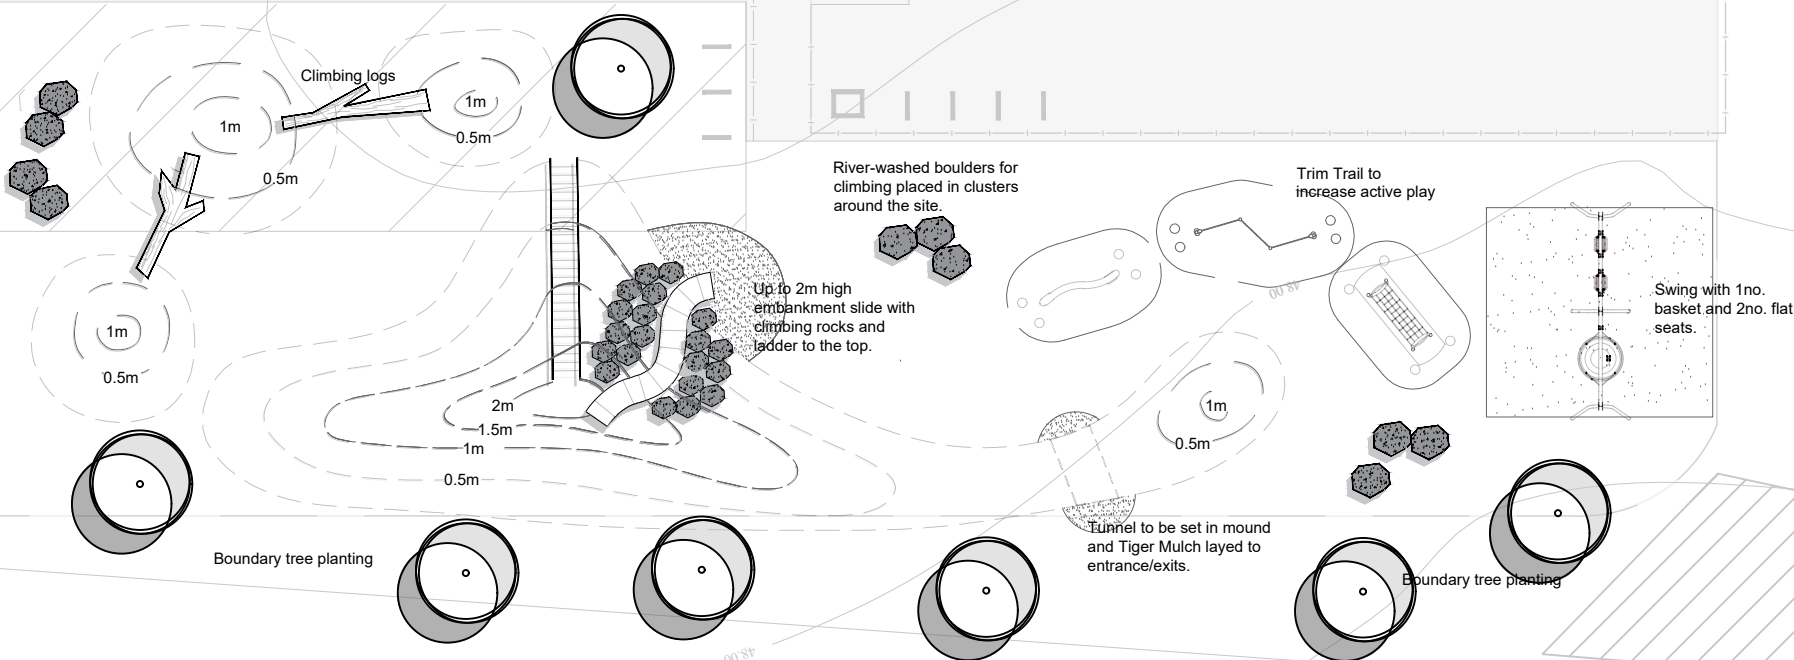

Project:
PHOENIX PARK, GOLDTHORPE

Address:
PHOENIX PARK, BARROWFIELD RD,
THURNSCOE, ROTHERHAM, S63 0BD

Drawing title:
PROPOSED NATURALISTIC PLAY AREA

Revision:
REV A - PARKING BAY DIMENSIONS
CHANGED TO 2.5 X 5M. OVERALL
IMPACT ON POSITIONS OF PLAY
PIECES AND PLAY ELEMENTS .

Drawing no:
4002/25 - 204

Scale:
1:200@A4

Date:
05.08.24

Drawn by:
TM

Checked by:
MK

GROUNDWORK
CHANGING PLACES
CHANGING LIVES

**LANDSCAPE
ARCHITECTS**

Groundwork Yorkshire
Environment and Business Centre
Merlyn-Rees Avenue, Morley
Leeds, LS27 9SL

www.groundwork.org.uk/north-east-and-yorkshire/

Charity Registration 519846
Company Registration 220681