



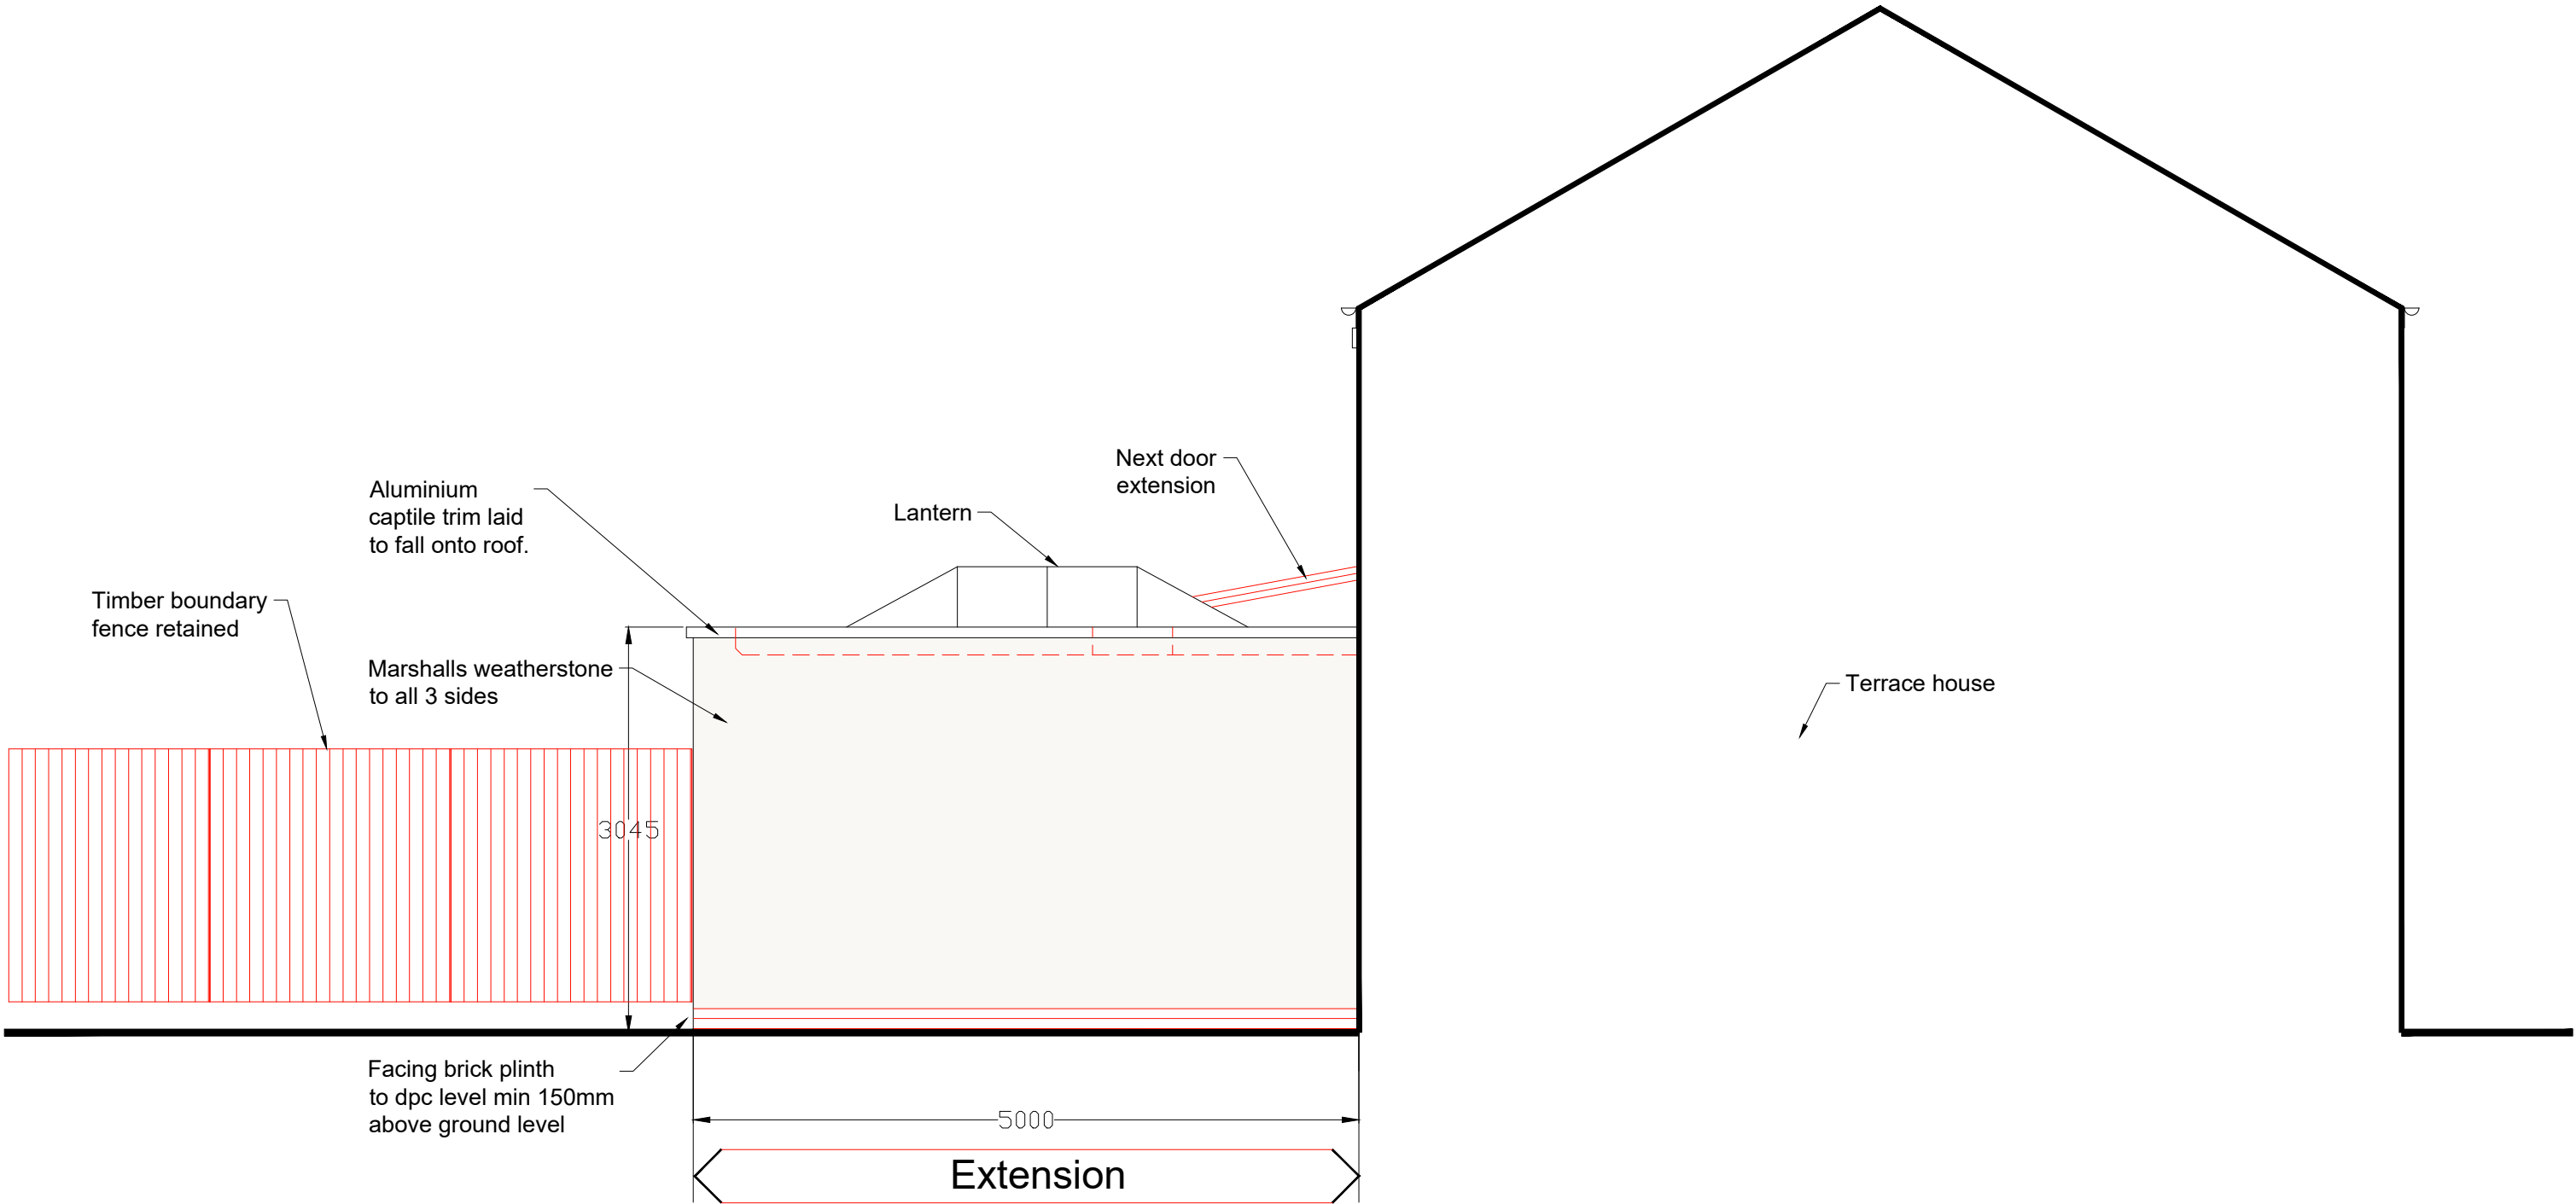

Proposed Side and Sectional Elevation (East)  
1:50

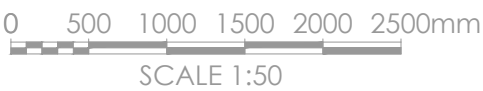

|                                                                                 |                                                                 |                                                                                       |   |
|---------------------------------------------------------------------------------|-----------------------------------------------------------------|---------------------------------------------------------------------------------------|---|
| Revisions                                                                       | A.                                                              |                                                                                       |   |
| This drawing is for planning permission only and is not a construction drawing. |                                                                 |                                                                                       |   |
| Drawing Title                                                                   | EXISTING-SIDE-SECTIONAL-ELEVATION-EAST                          |                                                                                       |   |
| Job No. - Dwg No.                                                               | SR/2026/7                                                       |                                                                                       | - |
| Client:                                                                         | Simon Rusby<br>103 Ash Row<br>Hoyle Mill<br>Barnsley<br>S71 1HS |                                                                                       |   |
| Scale:                                                                          | 1:50                                                            |  |   |