



# PROPOSALS

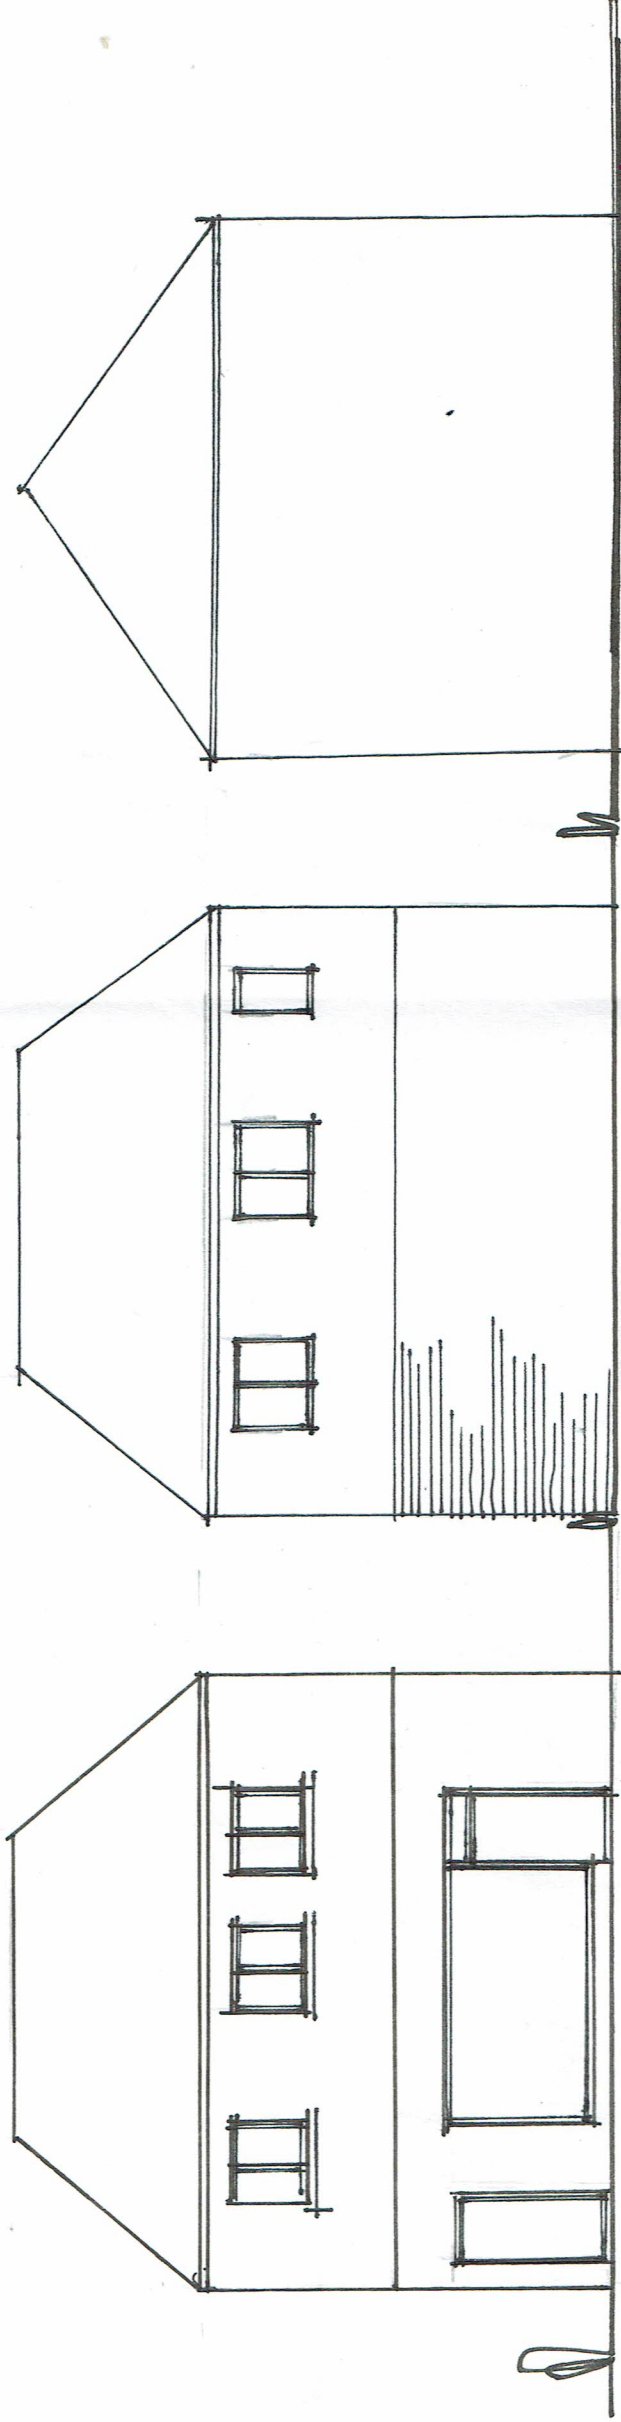


FRONT ELEVATION

REAR ELEVATION

SIDE ELEVATION

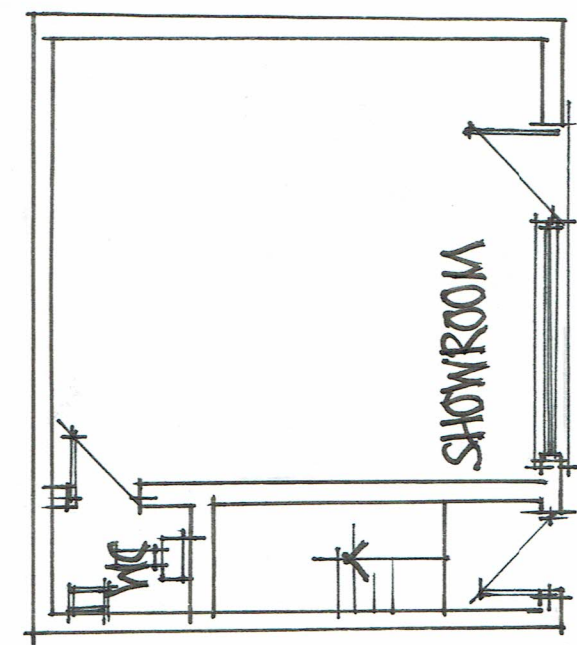

GROUND FLOOR LAYOUT

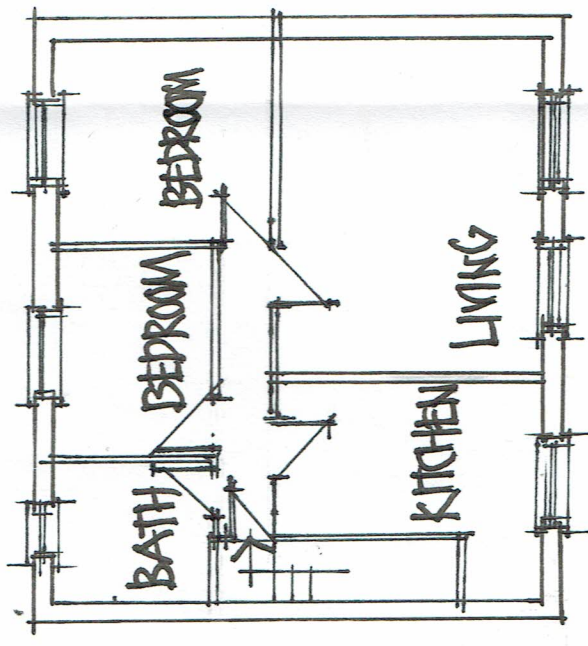

FIRST FLOOR