



DRAFT


ALL dimensions are approximate and to be checked on site by main contractor prior to commencement of works

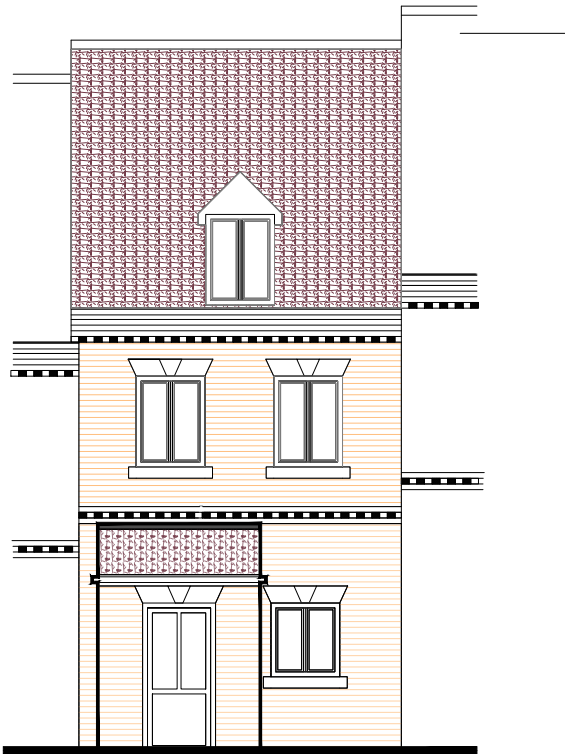


FRONT ELEVATION

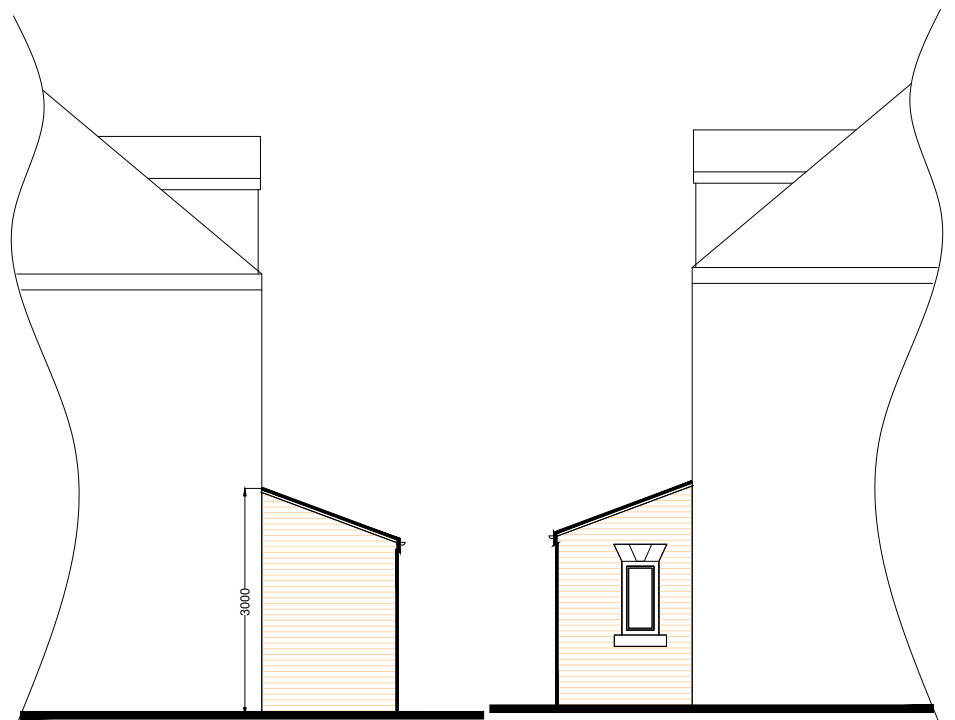

SIDE ELEVATION SIDE ELEVATION

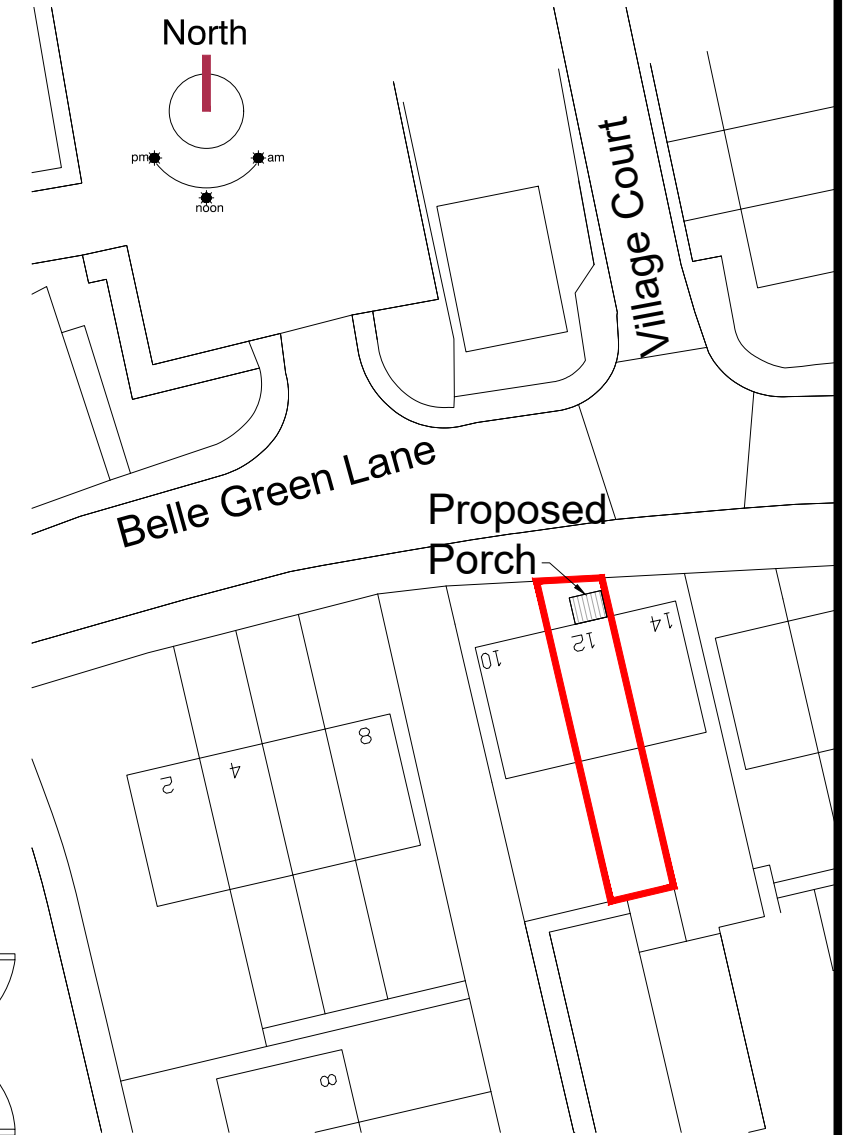

GROUND FLOOR PLAN

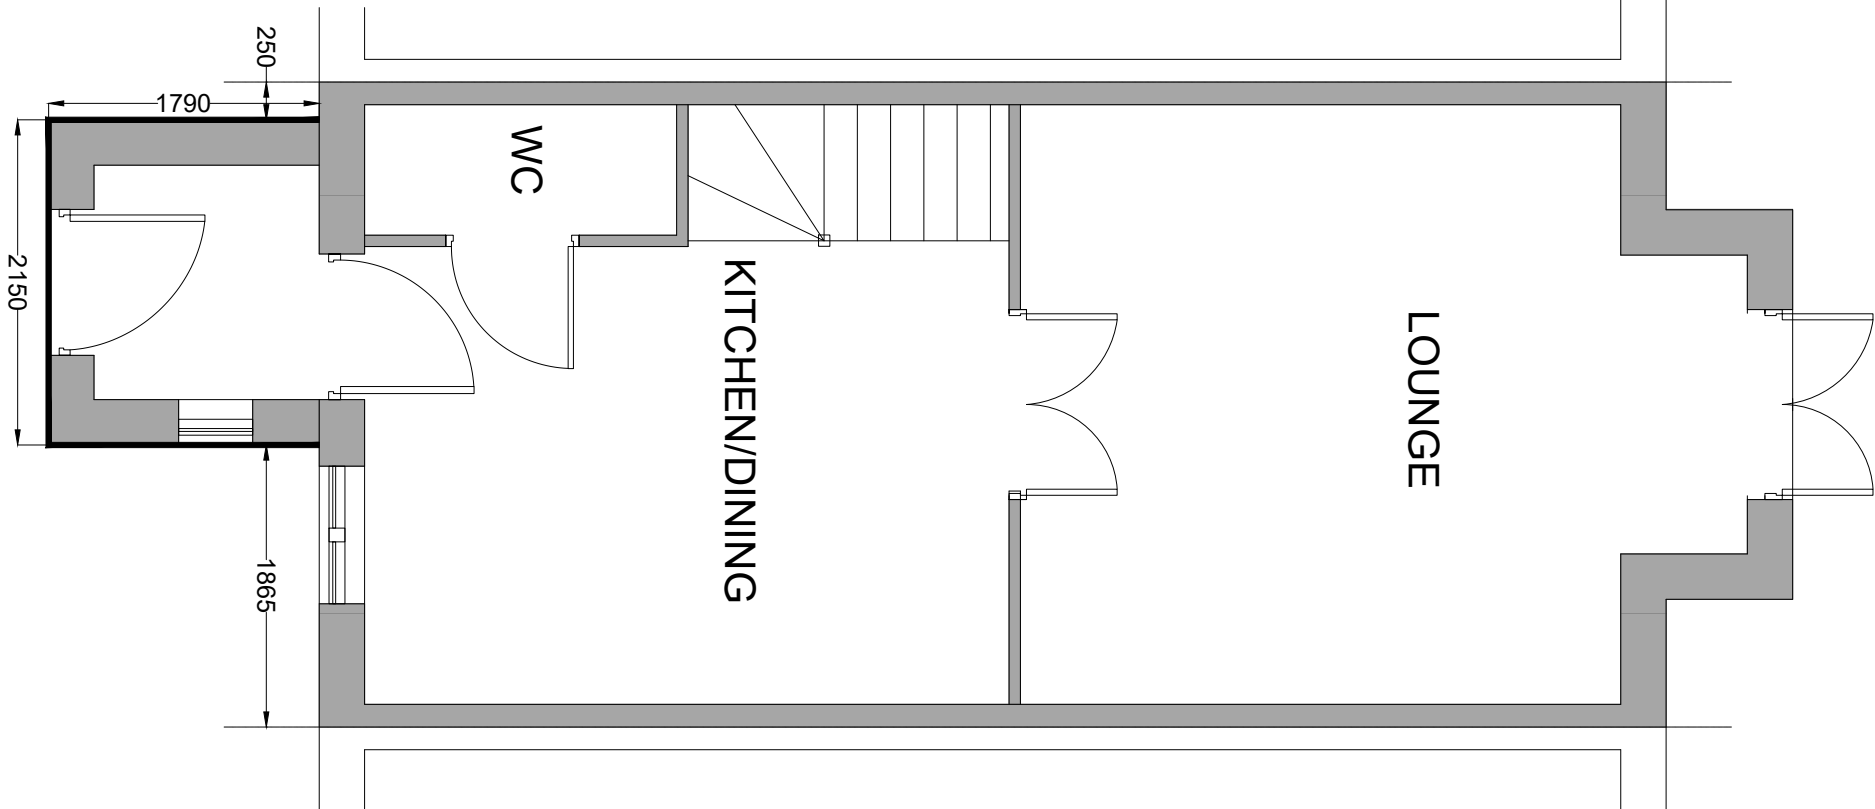

NOTES:
Facing Brickwork to match existing
Roof Tiles to match existing
Rainwater Goods to match existing
Windows to match existing

DRAFT

| CLIENT DETAILS | PROJECT | TITLE | REV | DESCRIPTION | DATE |
|---|---------------------------|---|---------------------------------------|-------------|------|
| Mr J. Micklethwaite | PROPOSED FRONT PORCH | PROPOSED PLAN; ELEVATIONS AND SITE PLAN | | | |
| 12 Belle Green Lane Cudworth Barnsley S72 8LY | REFERENCE 20.02.016.02 | SCALE DATE | 1:50;1:100;1:500@A3 SEPTEMBER 2020 | | |

Residential S72 Ltd,
9 Malham Close, Shafton
Barnsley, S72 8PE
T 01226 717079
M 07305 270468



©This drawing is copyright of Residential S72 Ltd