


FIRST FLOOR




FIRST FLOOR - EXISTING GA PLAN
BUILDING 2 1:100

GROUND FLOOR

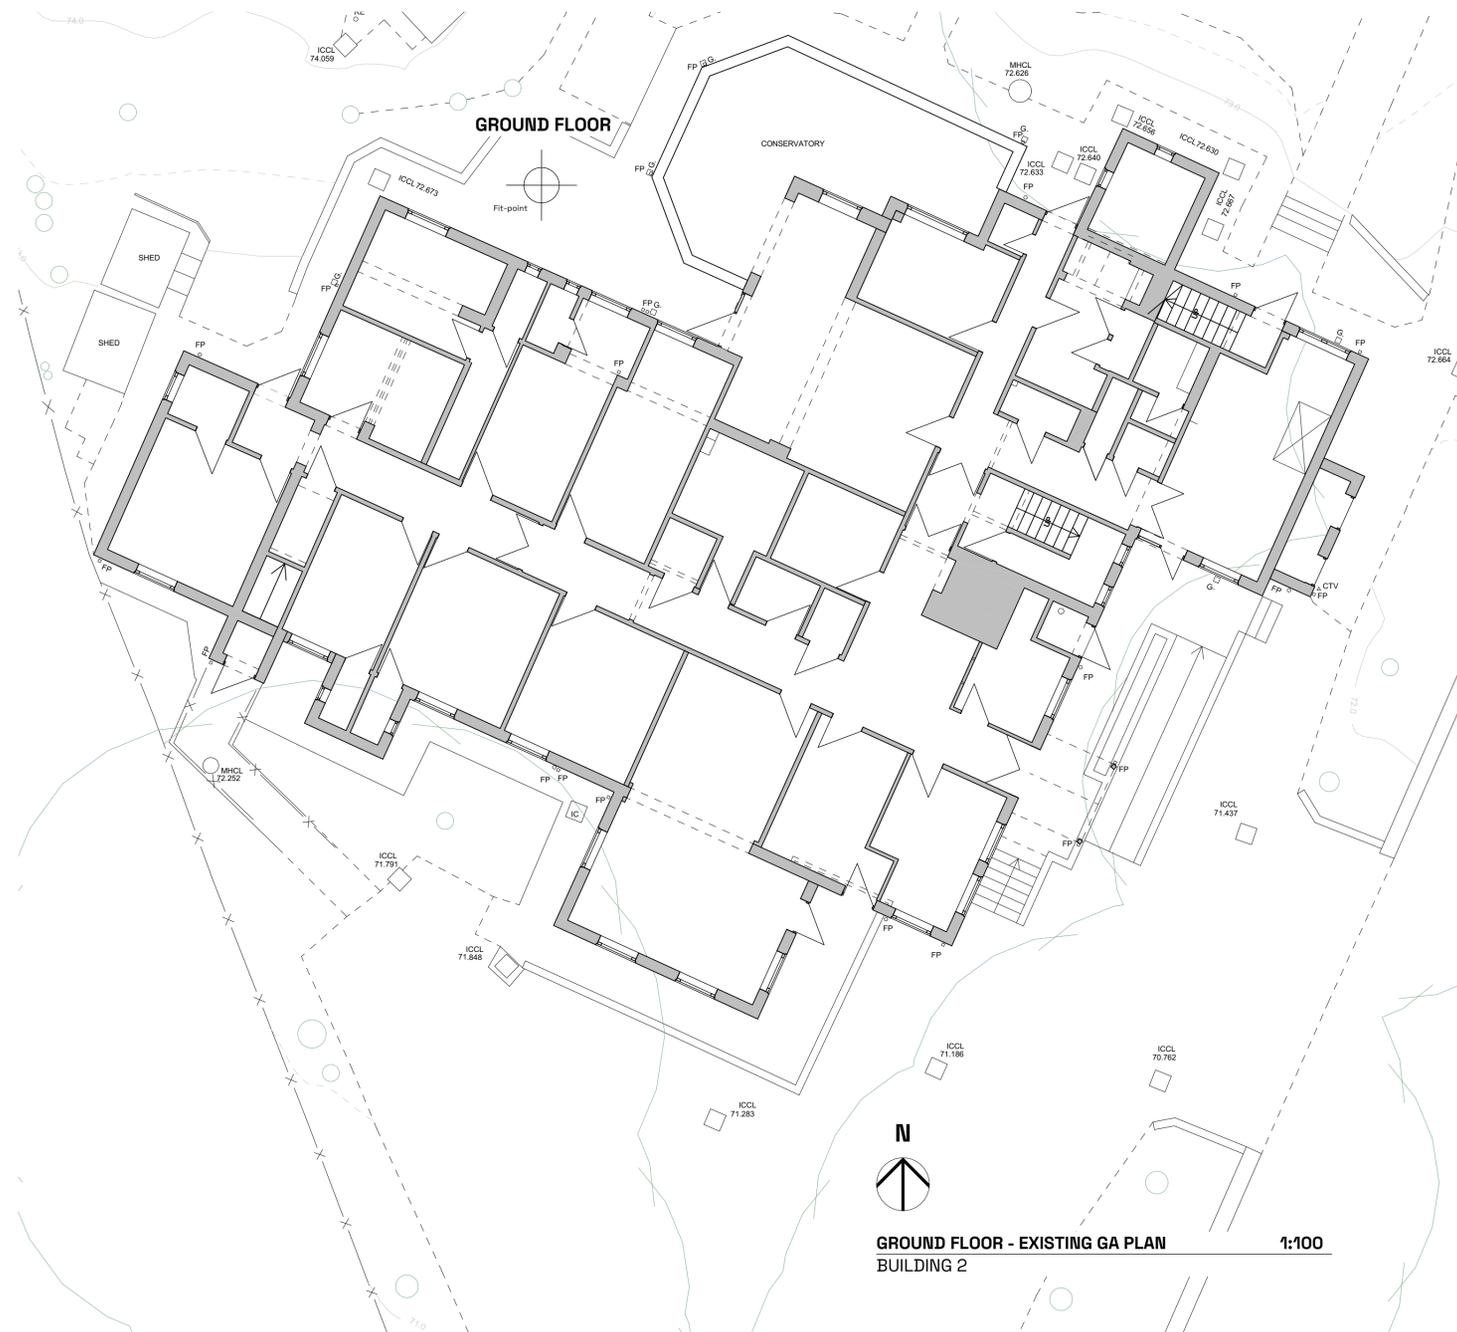

GROUND FLOOR - EXISTING GA PLAN
BUILDING 2 1:100

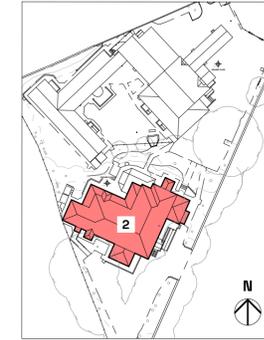

NOTES
Do not scale from these drawings - If in doubt always ask first.
Report any discrepancies and omissions to owner.
This Drawing is Copyright.
Drawings are prepared for the purposes of obtaining Town & Country Planning Permission Approval only.
All materials shall be fixed, applied or mixed in accordance with all of the manufacturers instructions, recommendations & specifications. All materials shall be fit for the purposes that they are to be used for.
It is the responsibility of the owner / client to serve a notice on the adjoining or adjacent neighbours for the proposed works under 'The Party Wall Act 1996' Explanatory booklets can be obtained free of charge from the D.O.E. publications despatch centre, Blackhorse Road, London SE99 6TT Tel 0208 691 9191.

WIP Rev	Date	Comments
18.06.24		DRAFT - WORK IN PROGRESS

Project
Proposed Residential Conversion and Change of Use.
Rockley Dene
86 Park Rd
Worsbrough, Barnsley
S70 5AD

Client
KRUIDBERG CAPITAL

Drawing title
EXISTING GA PLANS (BUILDING 2)

Scale	Drawing No.	Revision
1:100 at A1	A24-17-011	WIP
Date	June 2024	
Drawn By	BJDL	

edge
AD Ltd
T: +44 (0) 114 4000301 M: +44 07775107981
W: www.edge-ad.co.uk E: info@edge-ad.co.uk
Wharf House, Wharf Street, Sheffield S2 5SY - Registered Company No. 08593883