


Roughbitchworth Lane, Oxspring

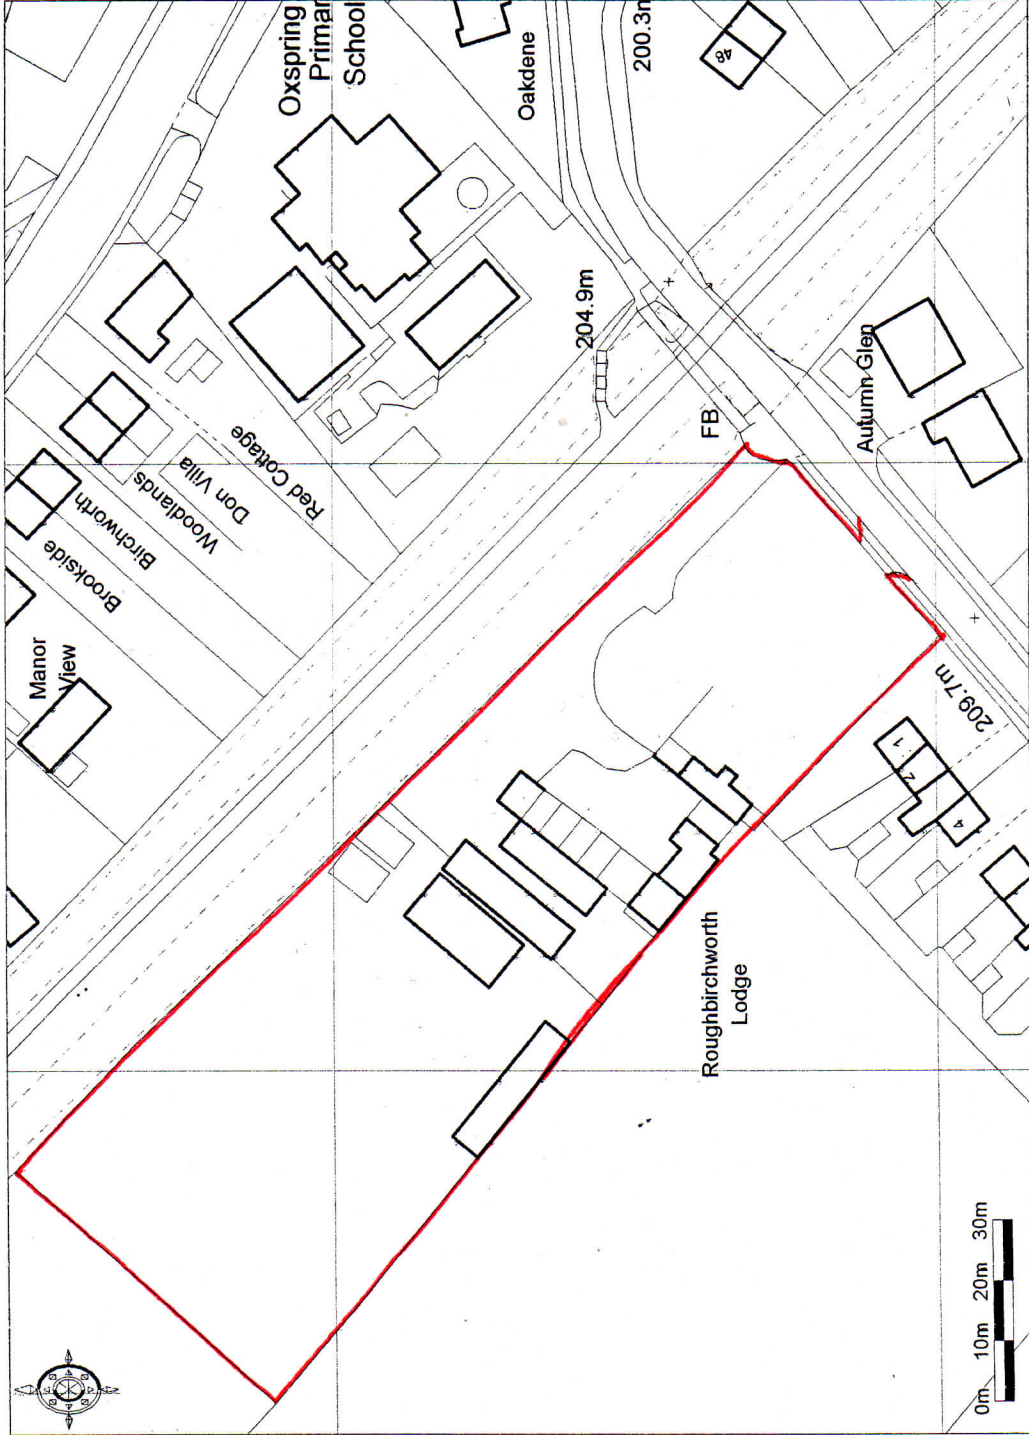

Ordnance Survey © Crown Copyright 2018. All rights reserved. Licence number: 100022532. Plotted Scale - 1:1250

Promap
LANDMARK INFORMATION GROUP

Peter Dimberline RIBA