



1. Biodiverse open attenuation swale features



2. Marsh Harrier potential habitat enhancements within attenuation



3. Basin areas to create marshy grassland habitat




4. Ecologically sensitive designed culverts with mammal ledges/tunnels



5. Ecological enhancements along Carr Dike corridor: Wet woodland management to be implemented to create a mosaic of woodland / marshy grassland / scrub through selective thinning and coppicing over 30-year period under direction of qualified ecologist. A range of ecological enhancements will be provided which may include bat and bird boxes suitable for selected species, log piles and refugia. Areas will be provided with specialist enhancement to promote use by willow tit including management of the woodland mosaic and provision of decaying wood to promote nesting and foraging. Care will be taken to avoid conflicting use by competing species of birds where possible.



6. Green roof cycle shelters providing enhanced habitat diversity

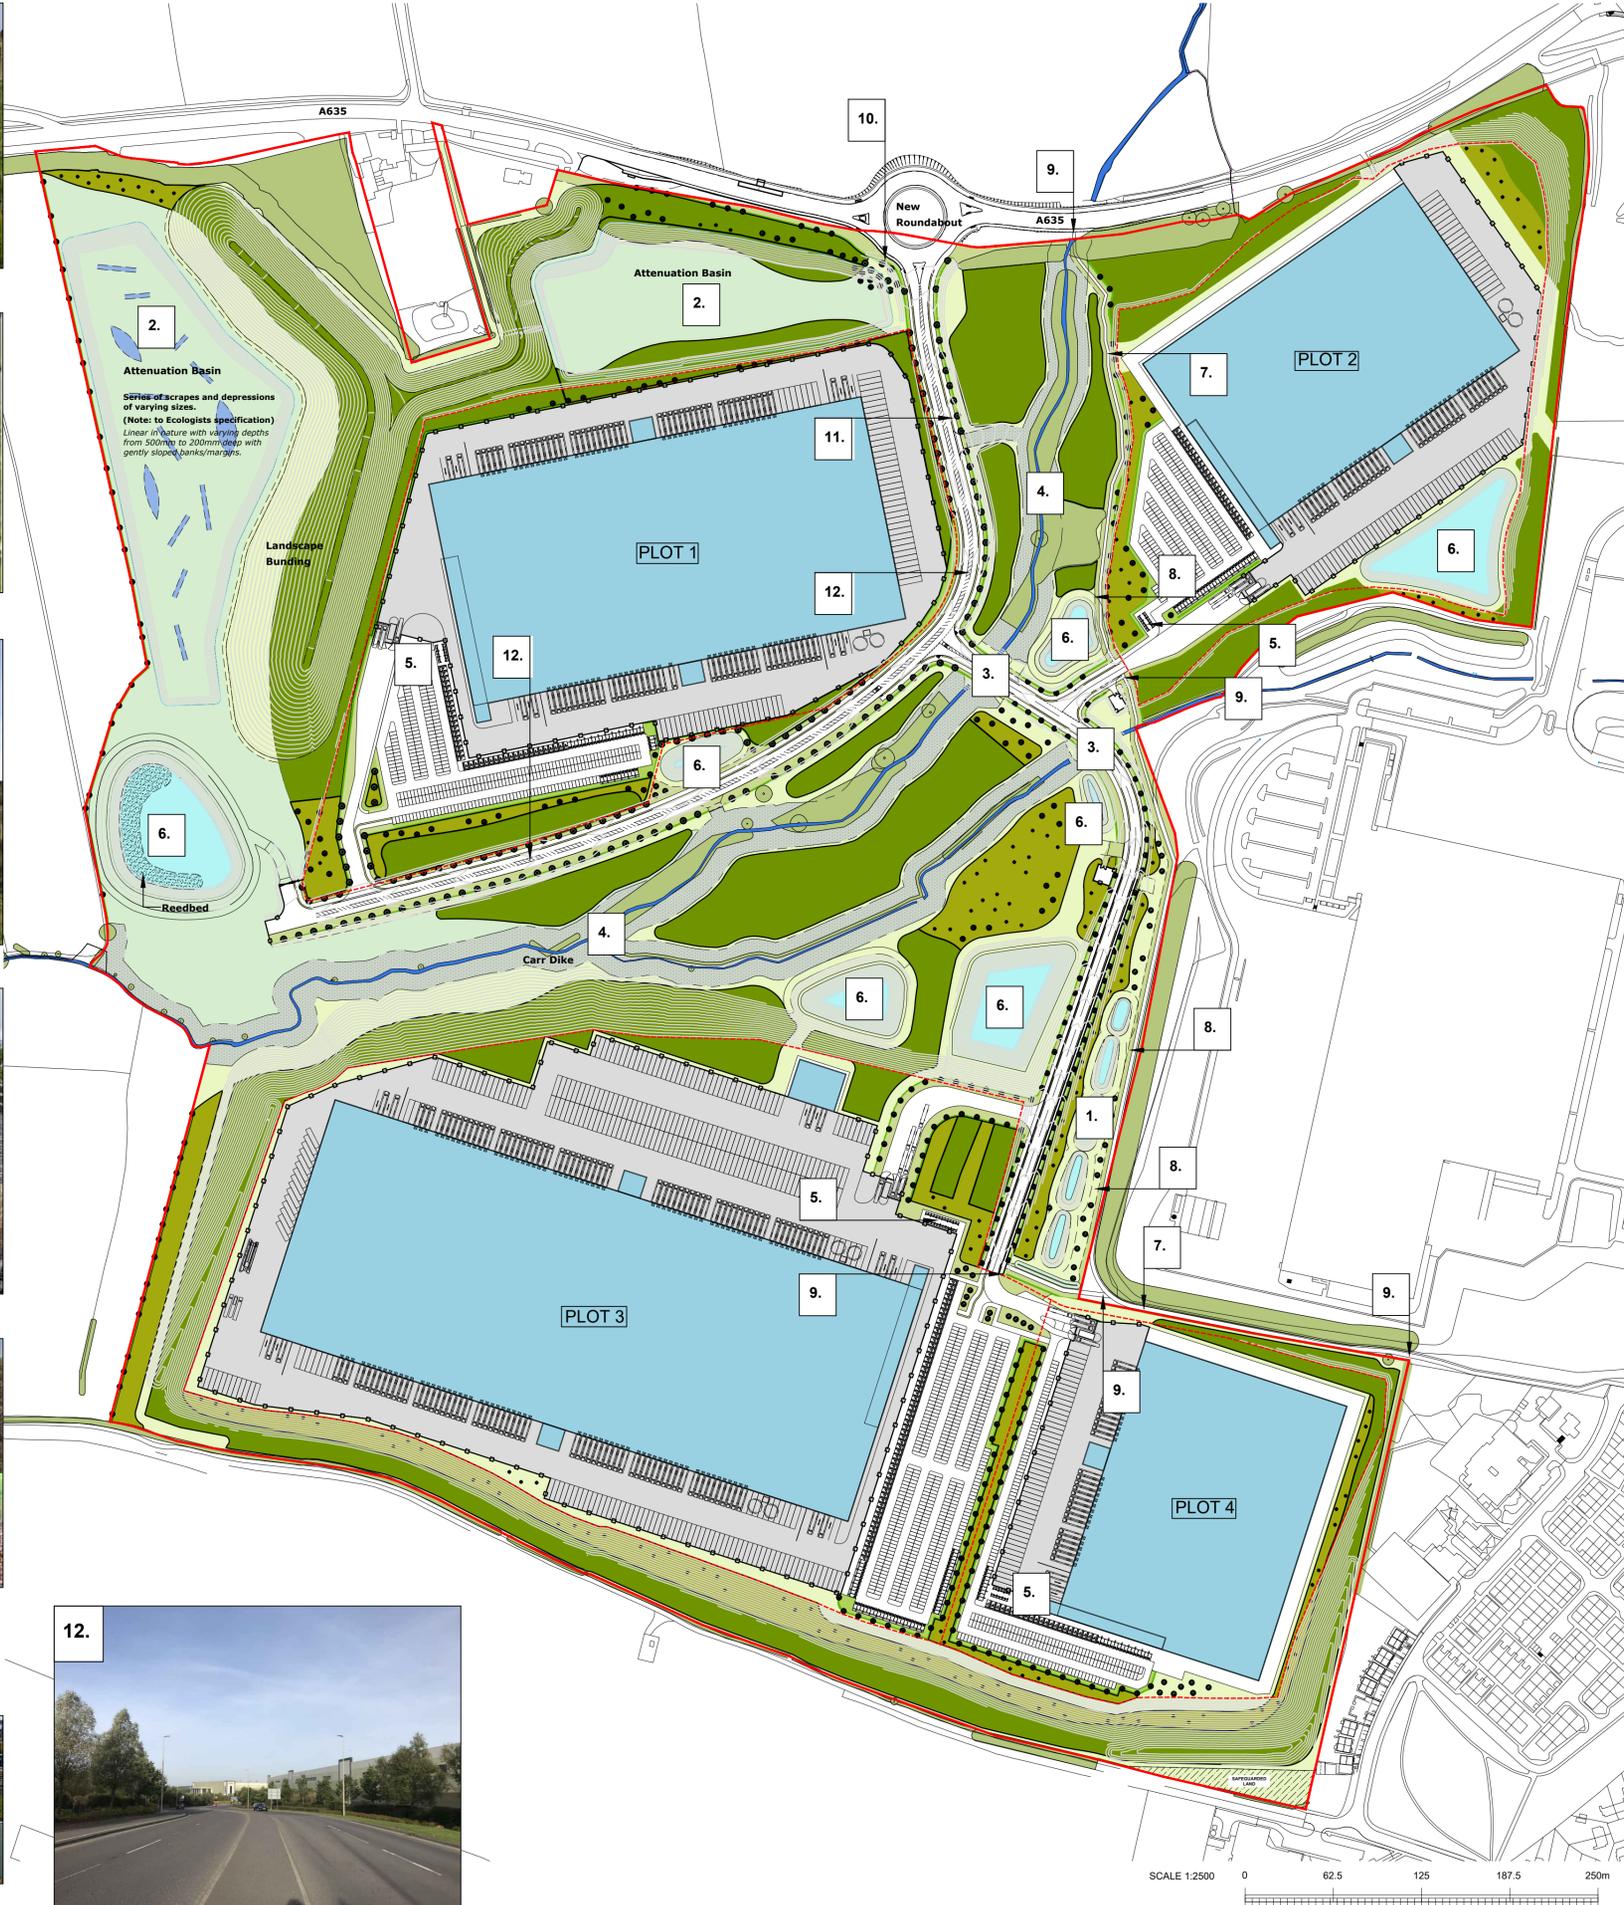

7. Attention ponds with marginal/aquatic vegetation wetland habitat



8. Pedestrian footway/cycleway links with adjacent footpath network



9. Benches & picnic benches located at strategic locations in public areas



10. Access control and signage/interpretation to footpath routes



11. Proposed planting frames signage from roundabout on A635



12. Access road structure planting & bunding to soften/ screen built form

KEY

- EXISTING VEGETATION
- CARR DYKE
- PROPOSED TREES
- PROPOSED SHRUB PLANTING
- PROPOSED WOODLAND MIX PLANTING
- PROPOSED THICKET MIX PLANTING
- PROPOSED INDIGENOUS HEDGEROW
- PROPOSED CLOSE MOWN GRASS
- PROPOSED WILDFLOWER GRASS
- PROPOSED WET WILDFLOWER GRASSLAND
- EXISTING GRASSLAND ALONG CARR DYKE RETAINED AND ENHANCED
- WINTERING BIRD FORAGE STRIPS
- SAFEGUARDED LAND
- PLANNING APPLICATION BOUNDARY
- PLOT BOUNDARY

Note:

- For the avoidance of doubt, the information shown within the development plots is indicative only, and will be subject to subsequent Reserved Matters Applications.
- This drawing is to be read in conjunction with BCA Landscape Species Schedule and Proposed Landscape Plans (drawings 01, 03, 04, 05, 06, 07, 08 and 09)

| | |
|--|----------------|
| P9. Winter bird foraging areas removed to LPA comments. | 31/10/2024 MG |
| P8. Amendment following team comments. | 01/08/2024 MGO |
| P7. Amended in accordance with Hydrock & UMC plans. | 30/07/2024 MGO |
| P6. Addition of landscape maintenance compound. | 18/06/2024 MGO |
| P5. Amendments as requested by FPQR. | 20/05/2024 MGO |
| P4. Amendments to RSPB's comments. | 27/03/2024 MGO |
| P3. Revisions to RSPB comments re Marsh Harrier/West bend. | 19/03/2024 MG |
| P2. Revisions in line with team comments. | 11/03/2024 MG |
| P1. Issued for planning meeting purposes. | 07/03/2024 MG |

Barnsley Road Goldthorpe

newlands developments

BARRY CHINN ASSOCIATES LTD.
www.bca-landscape.com

Landscape Masterplan

Drawing Status: Planning
CAD Reference: 2267-22-21-S4-P9-Landscape Masterplan_2024-10-31.dwg
Drawn: MG Checked: MG
Date: 07/03/2024
Scale @A1: 1:2500

Project No: 2267/22 Drawing No: GDT-BCA-ELS-XX-DR-L-2267/22-21-S4-P9 Rev:

This drawing, the works and concepts depicted are copyright of the consultant and may not be reproduced or made use of, either directly or indirectly without express written consent. All heights, levels, sizes and dimensions to be checked on site before any work is put to hand.