



3D View 2

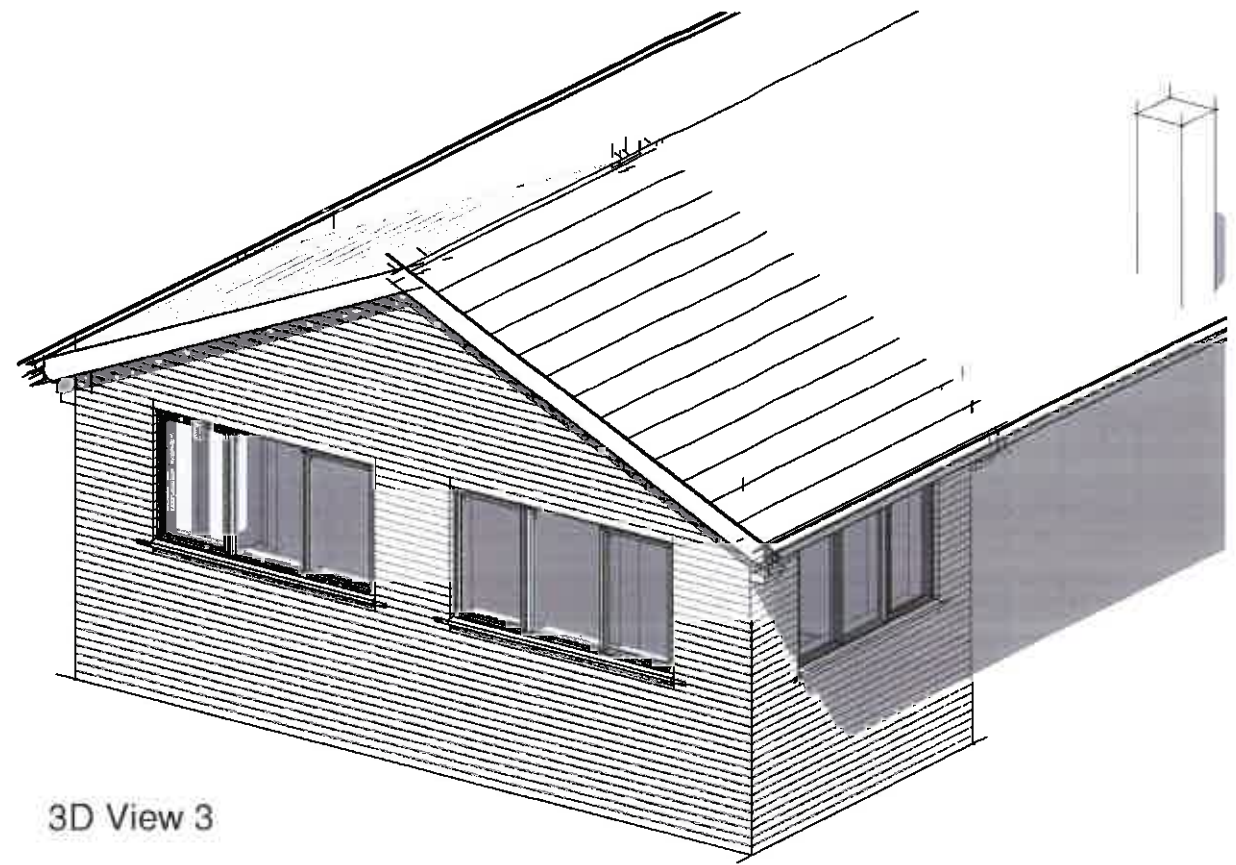

3D View 3

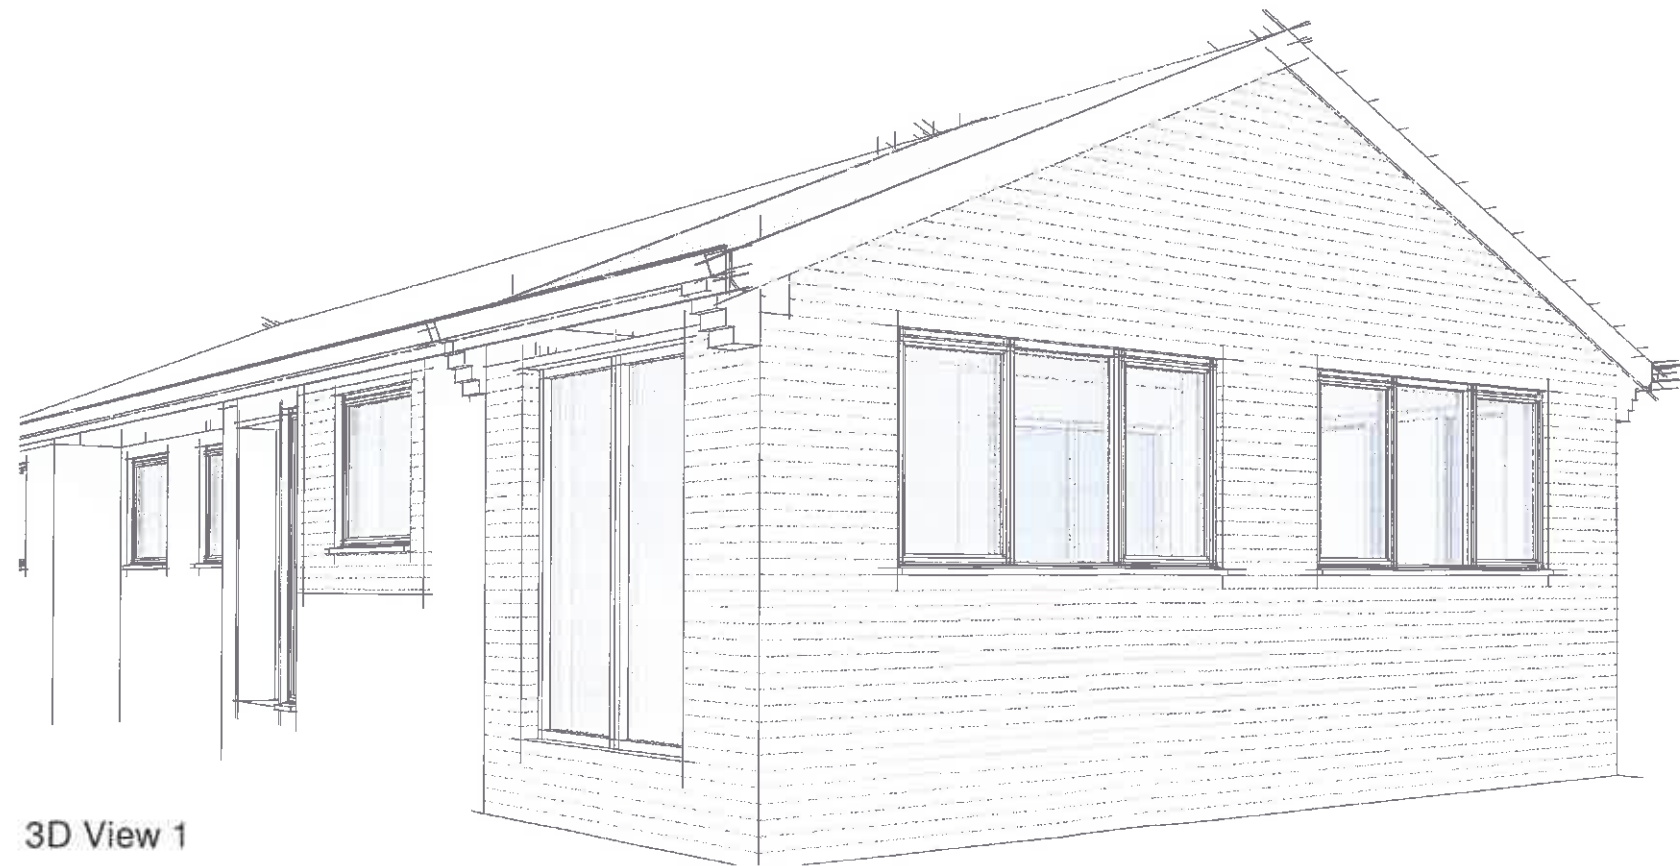

3D View 1

Rm. Architectural Design Services Ltd

E-mail: bill.archdesign@btinternet.com

No 20 Steeton Court , Barnsley

3D Views

Scale (@ A3)

Dwg NO

REV

Aug 2018

SC-06