


Unit 10, Mapplewell Drive

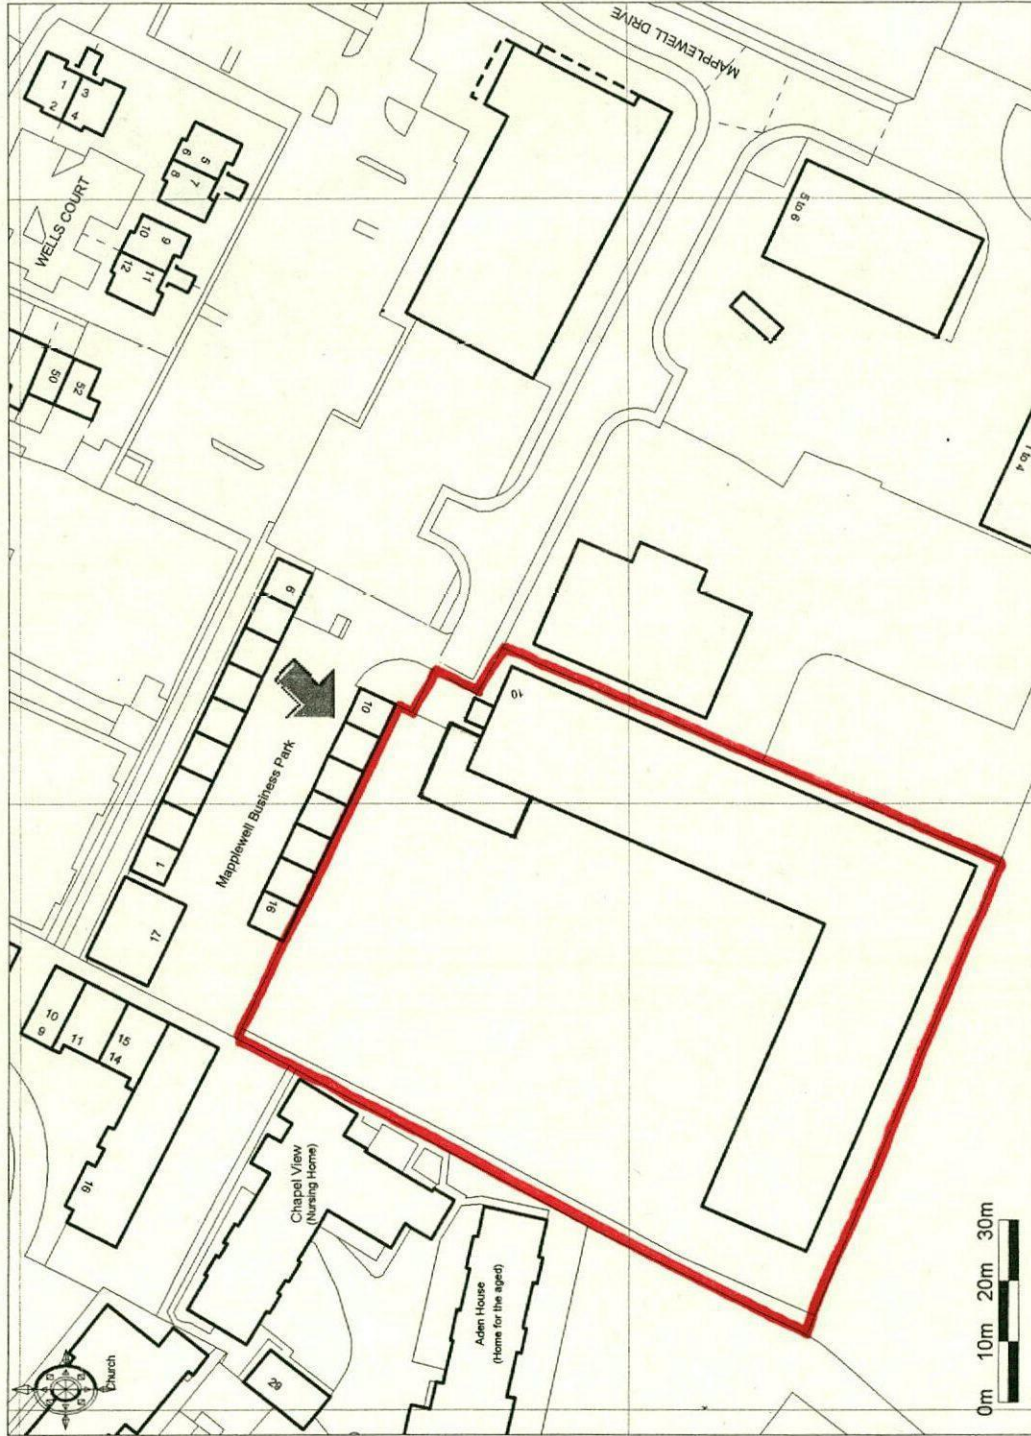

Ordnance Survey © Crown Copyright 2018. All rights reserved. Licence number 100022432.
Geotempus Ltd 2018. Printed Scale - 1:1250

Promap
® LANDMARK INFORMATION GROUP

Peter Dimberline Ltd