



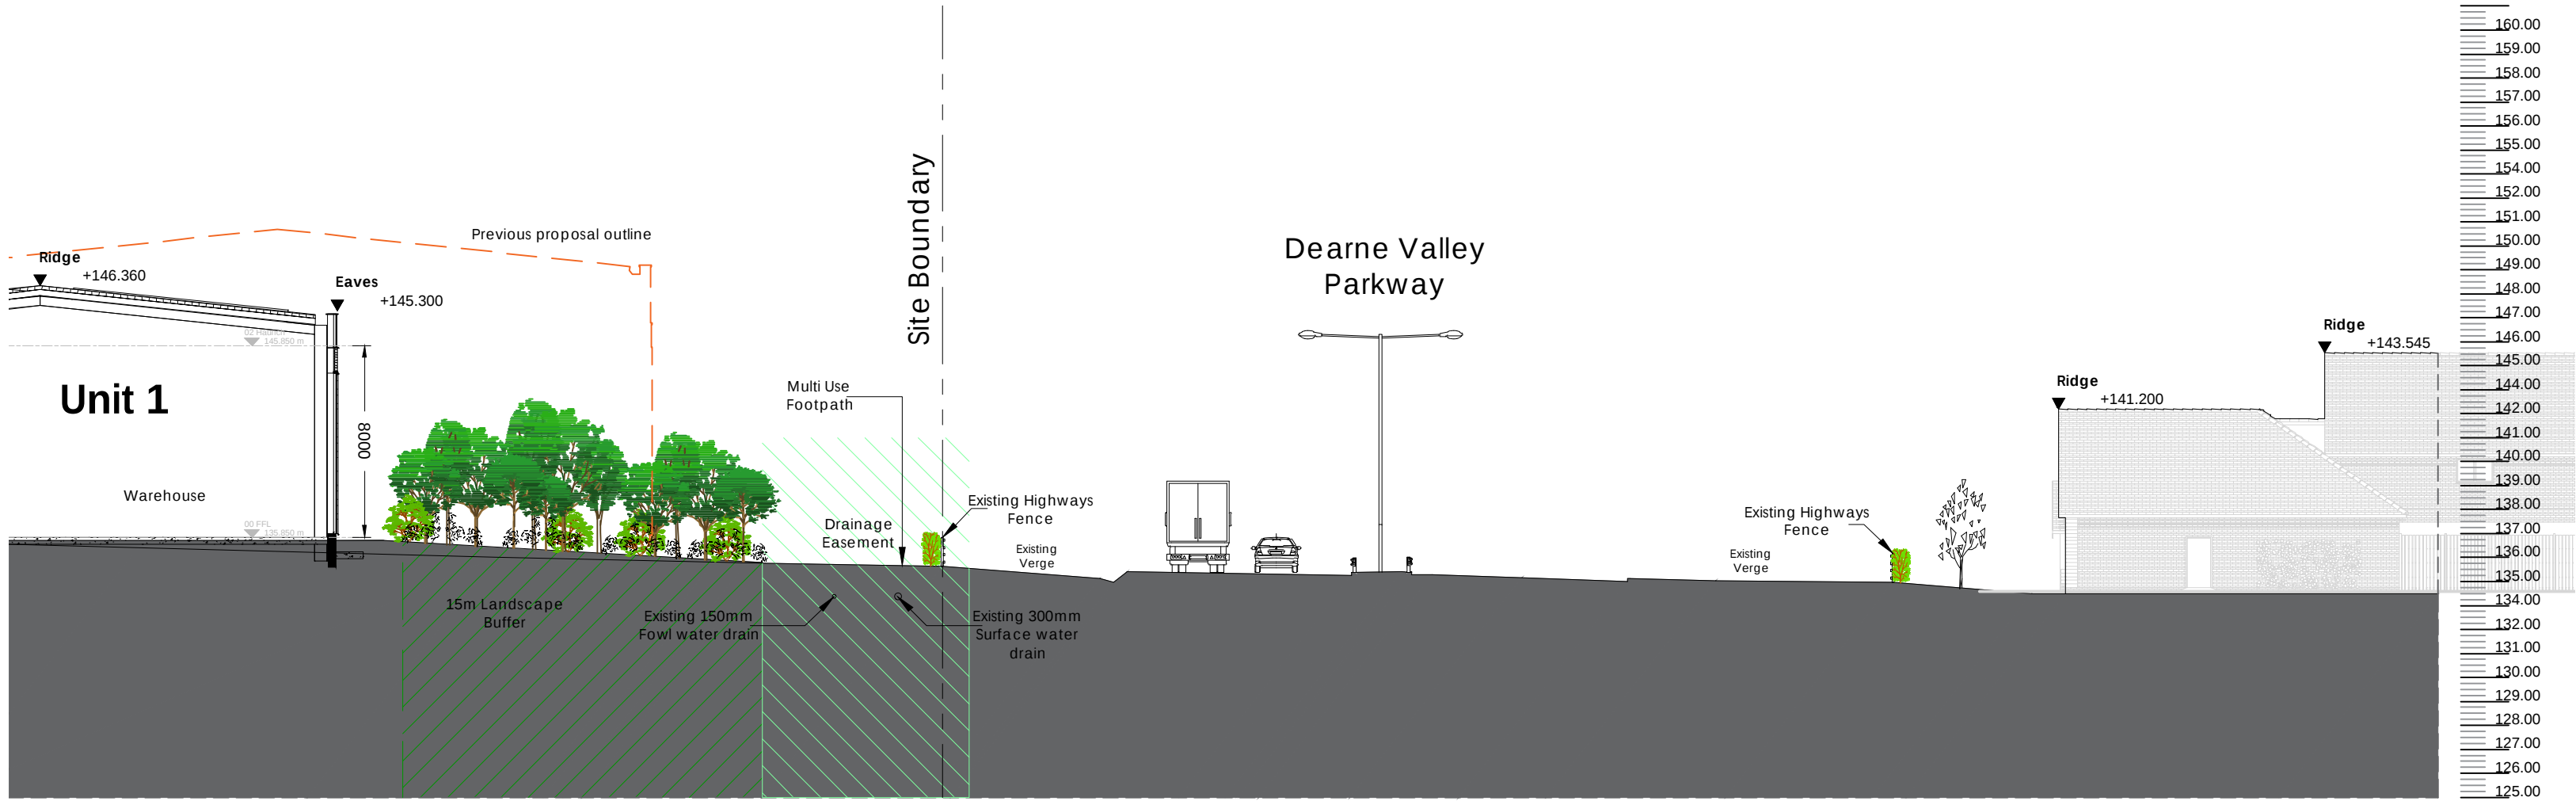


Proposed Section C

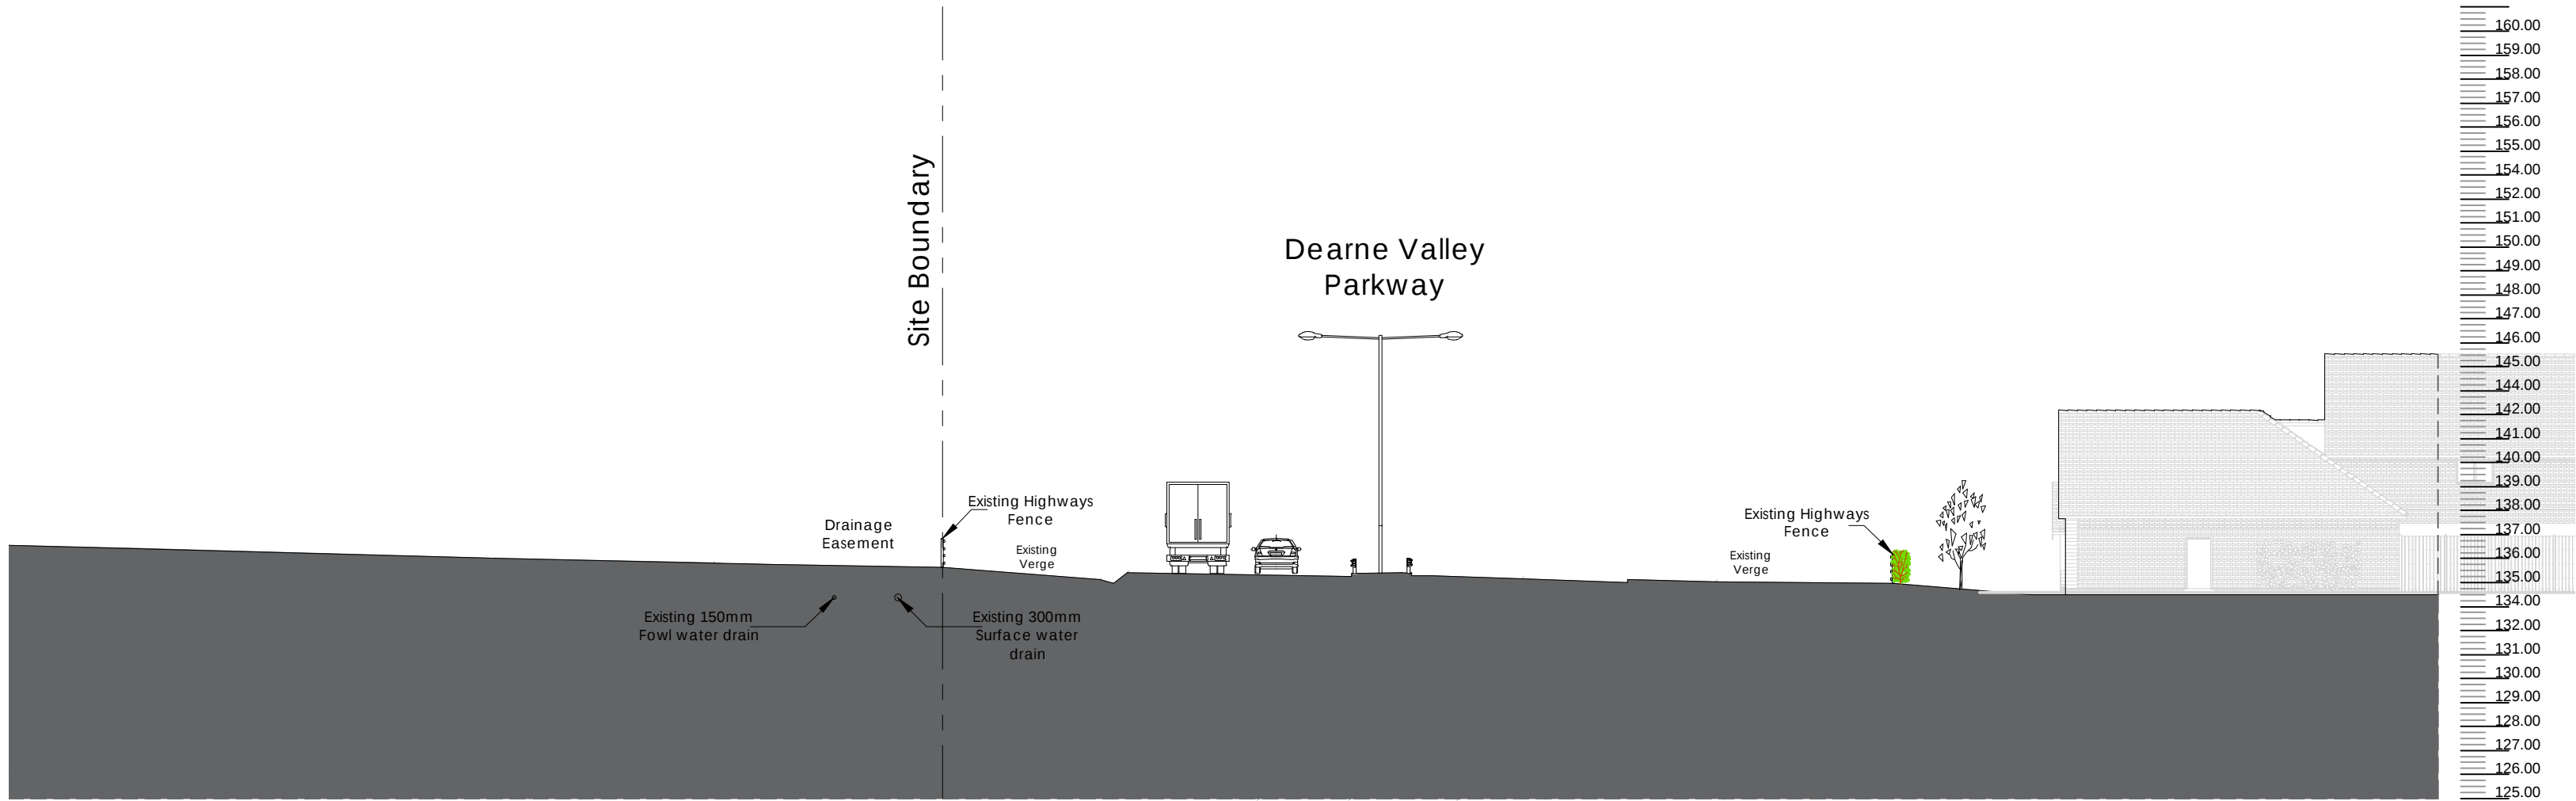

Existing Section C

Note:
Information is based on OS map and received information and is subject to full topographical and building survey.
Assumed site boundary and site constraints subject to confirmation.
All Legal easements and extent of existing underground services locations are subject to confirmation.

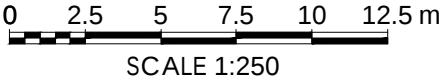

Rev	Date	Description	Rev By	Chk'd By
E.	04.01.23	Updated Footpath Annotation	KB	NBB
D.	15.12.22	Updated footpath	KB	NBB
C.	12.08.22	Updated inline with comments received	NBB	PSM
B.	05.07.22	Updated inline with comments received	NBB	PSM
A.	27.06.22	Sections updated inline with planning comments.	NBB	PSM

Project Title	PROPOSED INDUSTRIAL DEVELOPMENT				Drawing Title	PROPOSED DETAILED SITE SECTIONS SHEET 2			
	Dearne Valley Parkway Dearne Valley Parkway Barnsley				Job-Dwg No	15315 - (P)117		Rev	E
Client	Gregory Properties				2 St. Johns North, Wakefield, WF1 3QA t. 01924 291800 ☐ Carvers Warehouse, 77 Dale Street, Manchester, M1 2HG t. 0161 2388555 ☐ The Old Rectory, 79 High Street, Newport Pagnell, MK16 8AB t. 01908 211577 ☐ 101 London Road, Reading, RG1 5BY t. 0118 9507700 ☐ 10 Gees Court, St Christophers Place, London, W1U 1JJ t. 0207 4091215 THE HARRIS PARTNERSHIP ARCHITECTS www.harrispartnership.com				
Status	FOR PLANNING								
Scale	1:250		Drawing Size		A2				
Date	03.2022	Drawn By	NBB	Checked	PSM				