



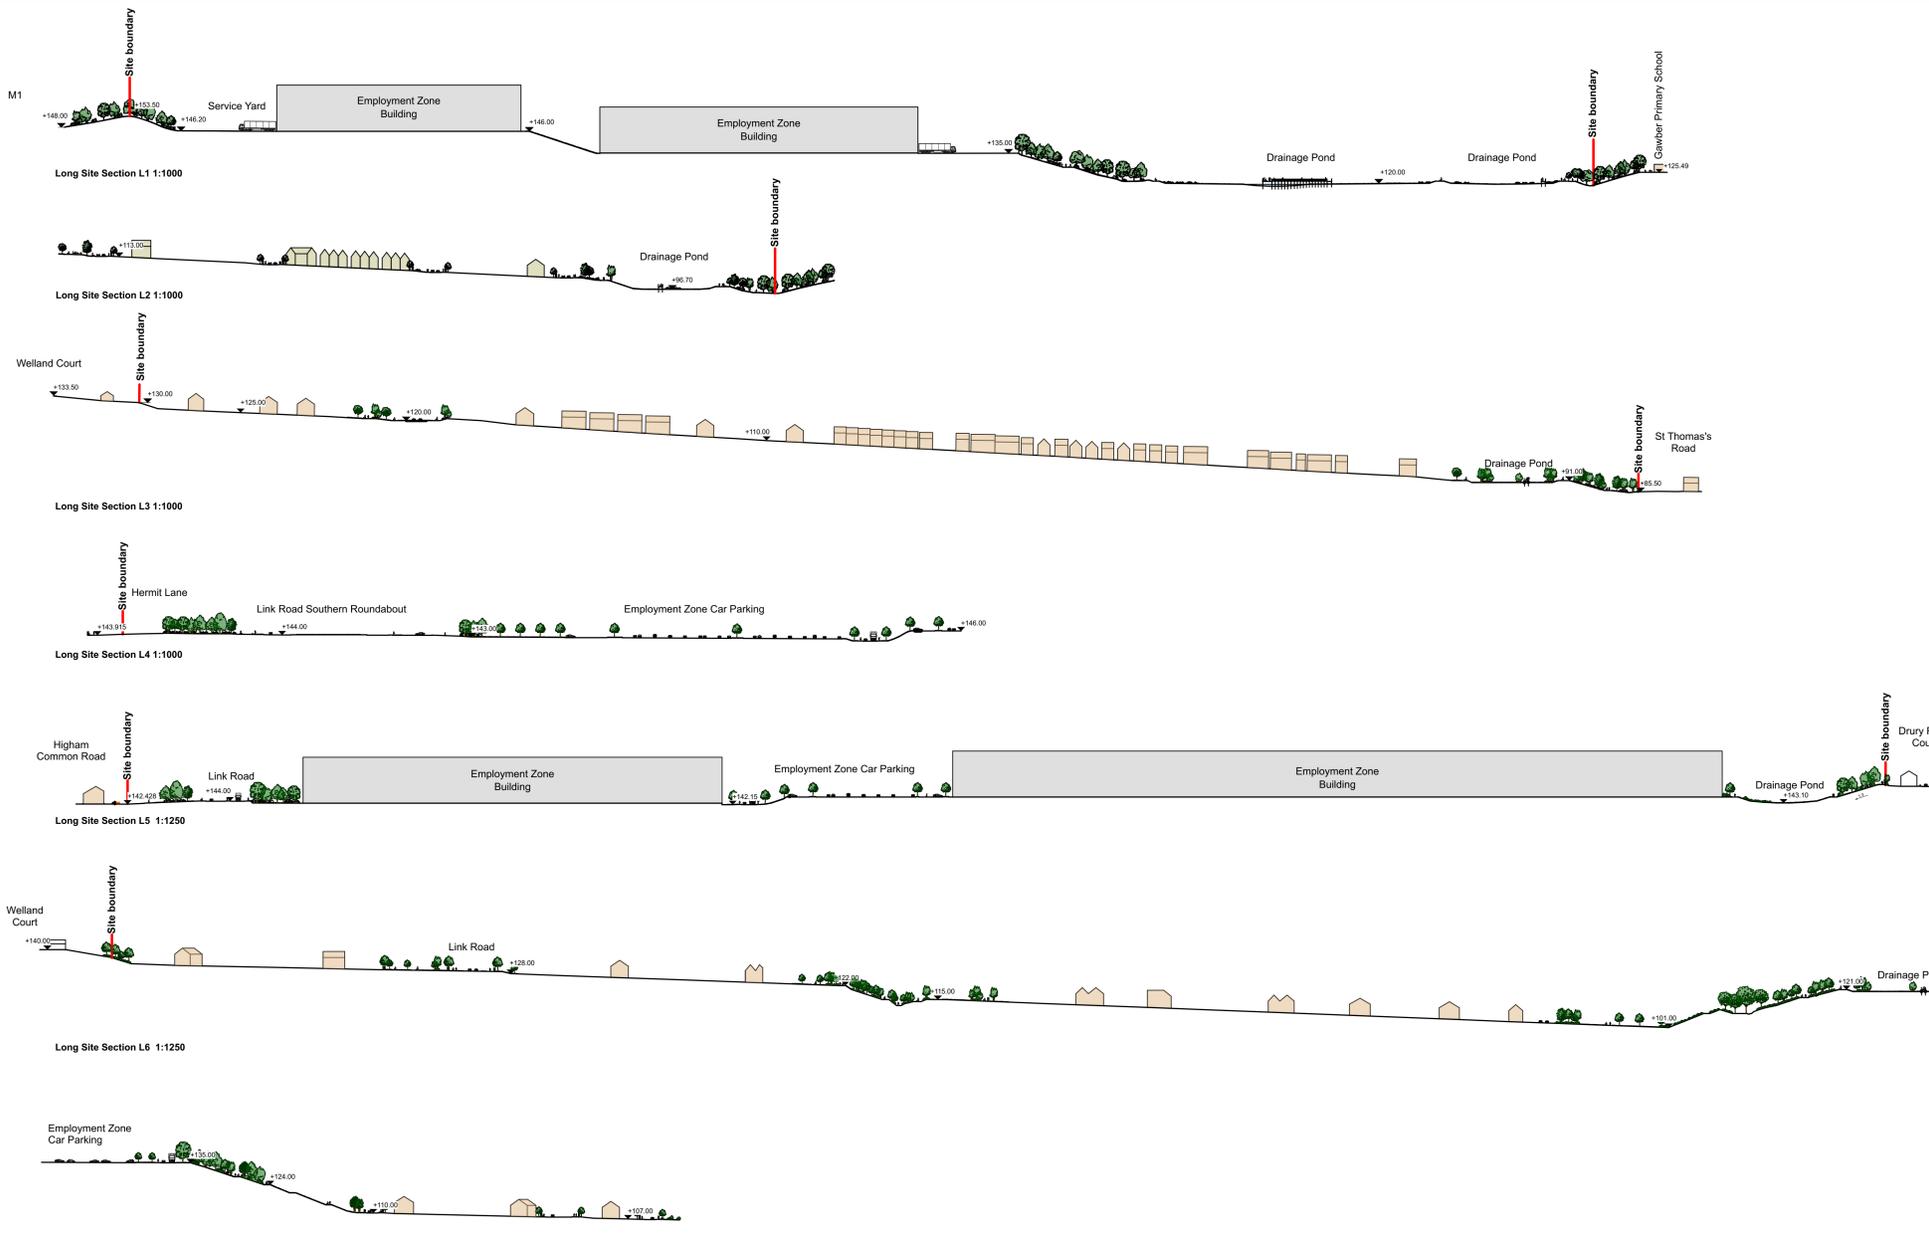

The drawing is based upon survey information provided by others, no guarantee of its accuracy can be given.  
**Ground levels beyond the site boundary line are indicative and based on OS level data only.**

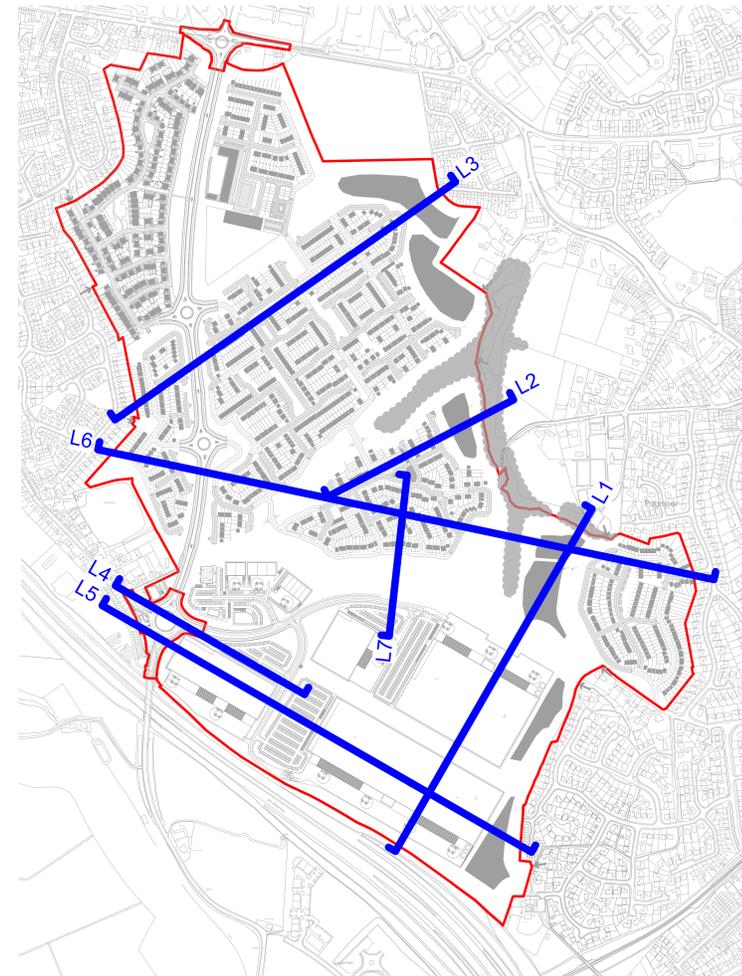

Key Plan



PI6	Additional labels added to street network beyond site boundary	YF	TR	28/06/2021
PI5	Building heights adjusted to planning consultation comments	YF	TR	28/06/2021
PI4	New Landscape architect section information added	AS	TR	18/06/2021
PI3	Landscape architect section information added	YF	TR	26/05/2021
PI2	New sections added, key section lines updated	YF	TR	21/05/2021
PI1	First issue	YF	TR	18/05/2021

rev	description	drawn	checked	date
-----	-------------	-------	---------	------



**BOND BRYAN**  
 The Church Studio Springvale Road Sheffield S10 1LP  
 t 0114 266 2040  
 e info@bondbryan.co.uk  
 w www.bondbryan.co.uk

**Strata Sterling Barnsley West Ltd**  
 Barnsley West Masterplan  
 Barnsley



**Proposed GA Site Sections**

Originator project ref <b>19028</b>	Purpose of issue <b>DISCUSSION</b>
Scale(s) <b>1:1250</b>	Status <b>S2 SUITABLE FOR INFORMATION</b>
Printer size <b>A0</b>	Revision <b>P06 PRELIMINARY</b>

project	originator	volume	level	type	role	number	status	revision
BWM	BBA	ZZ	XX	DR	A	4204	S2	P06