
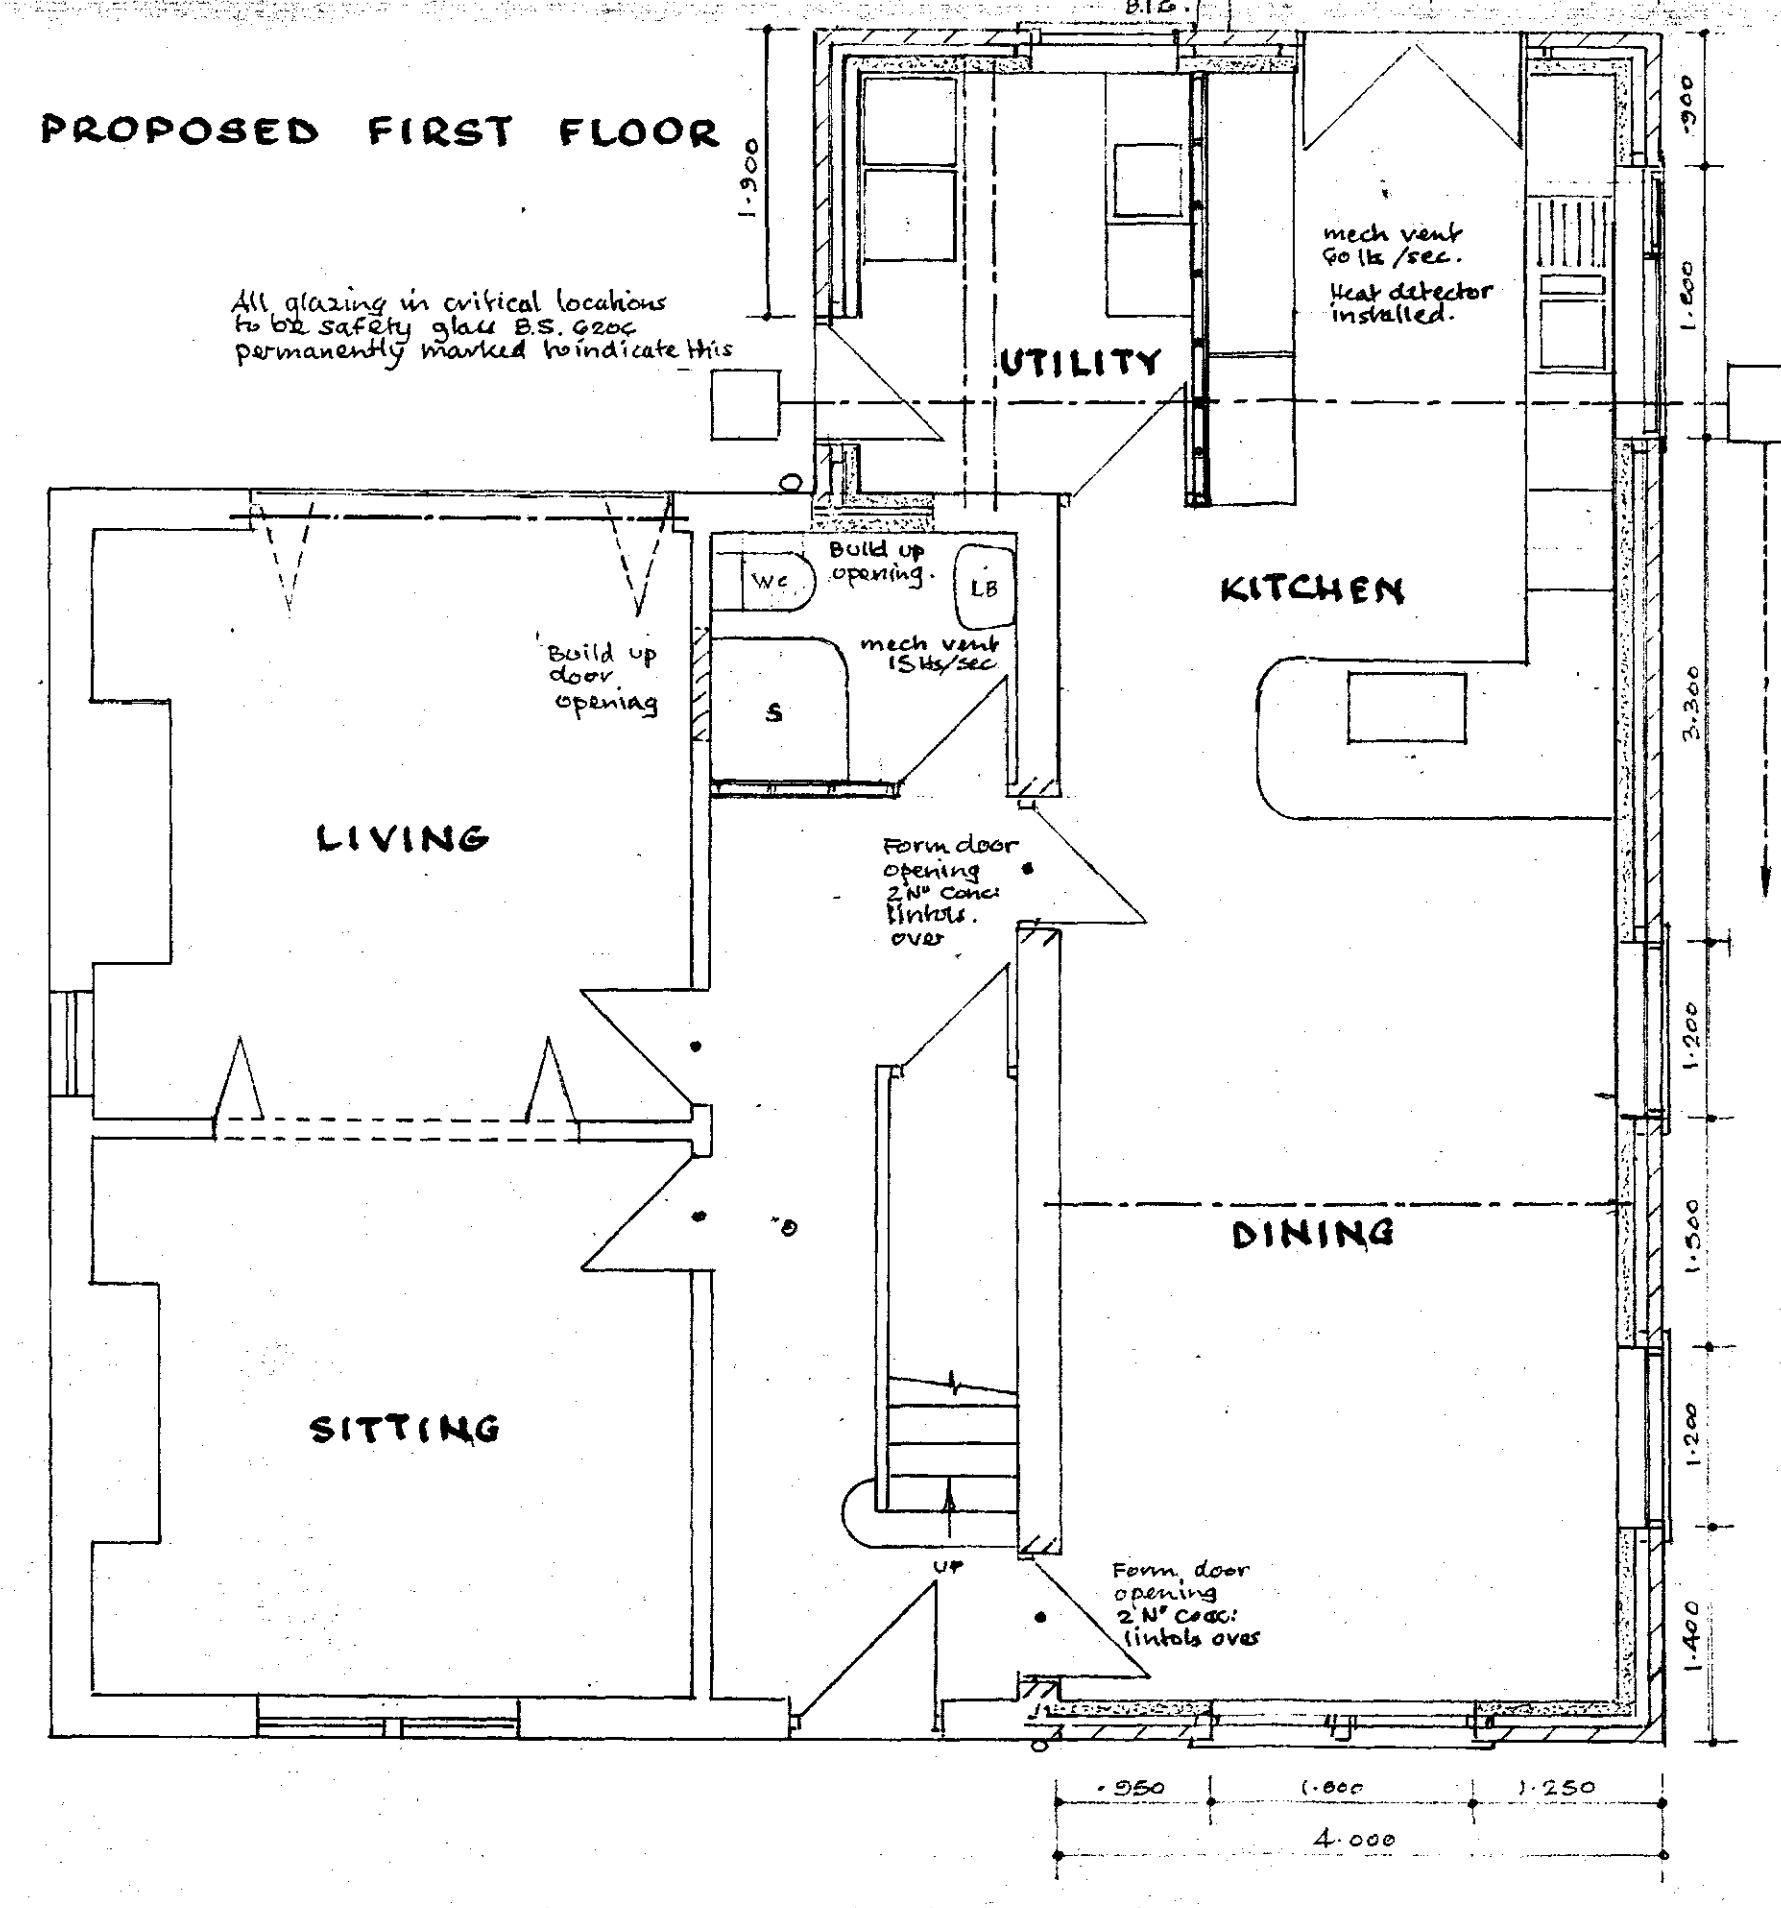
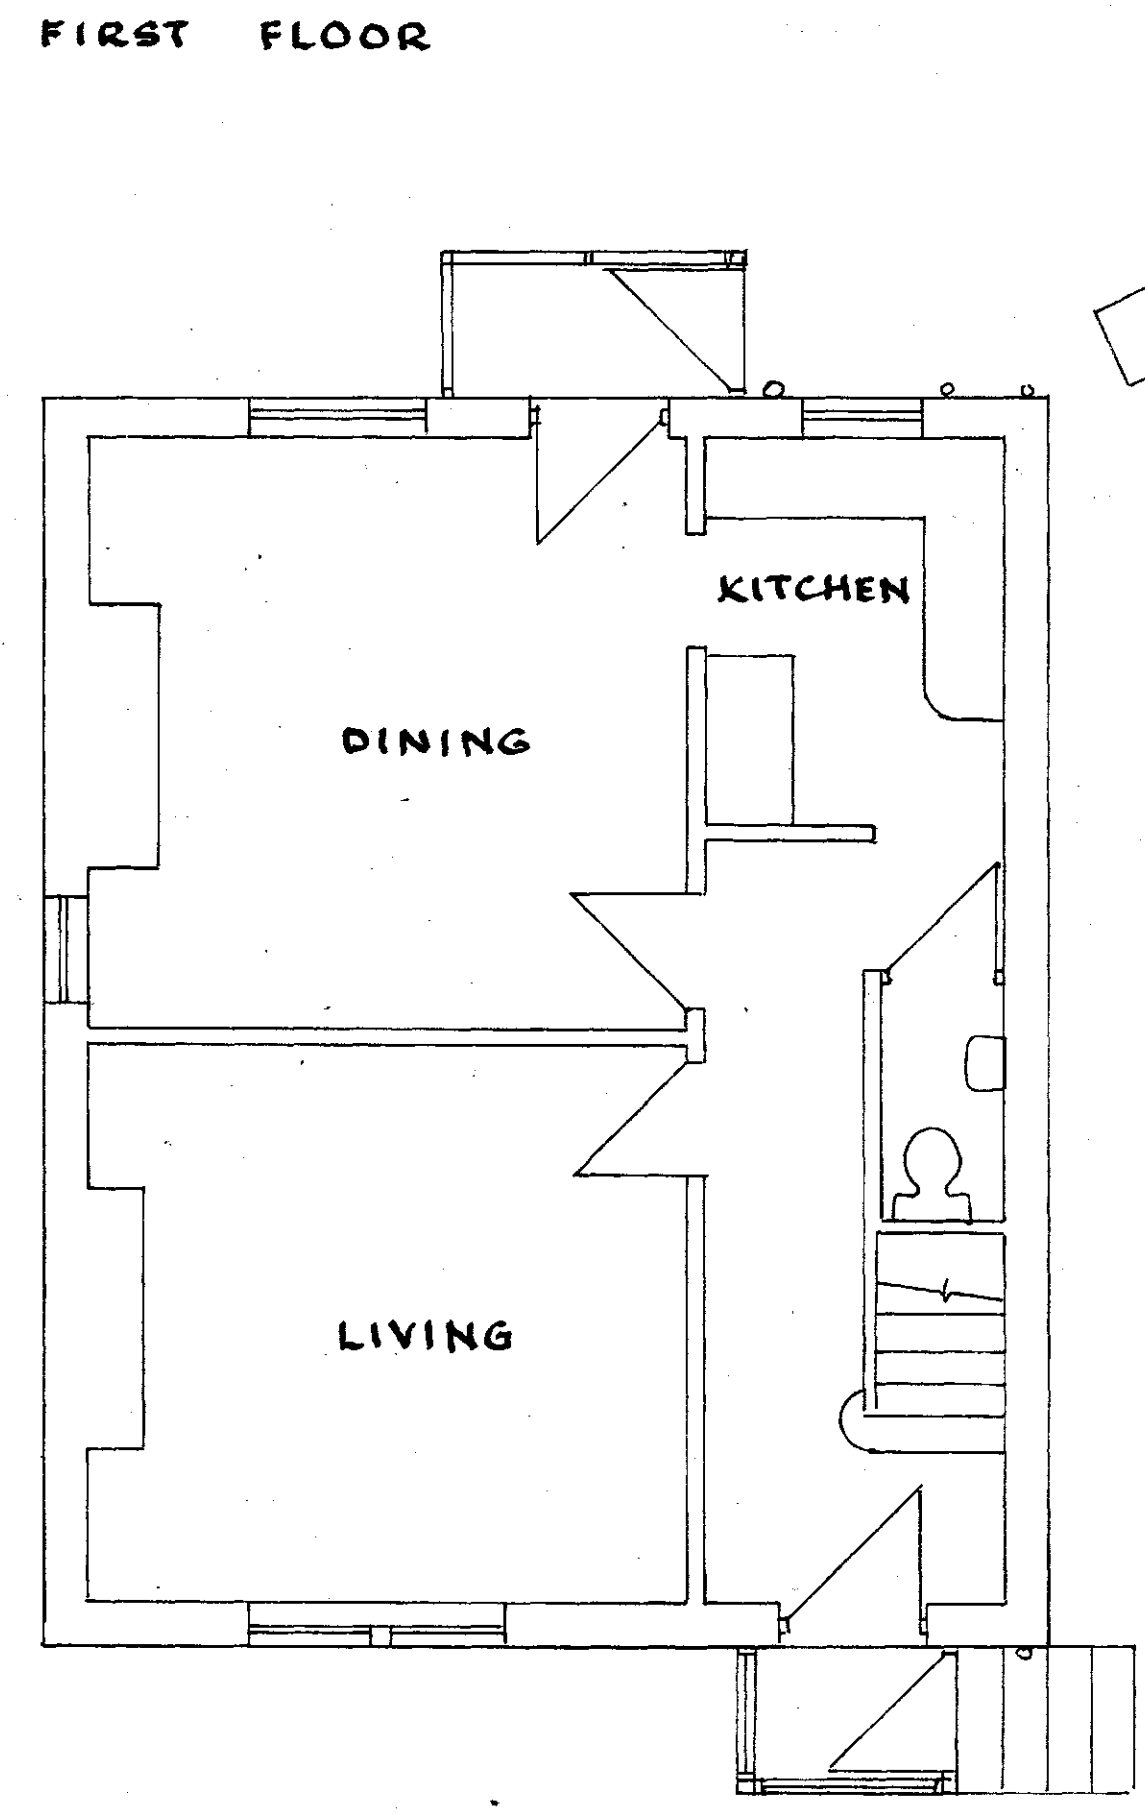
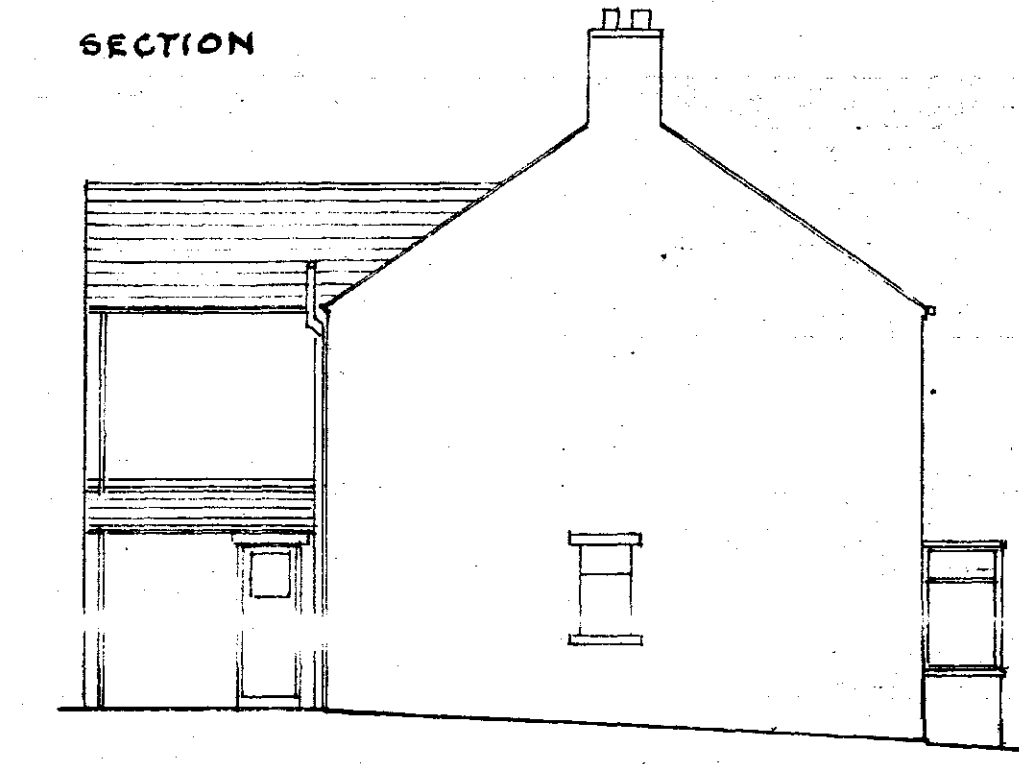
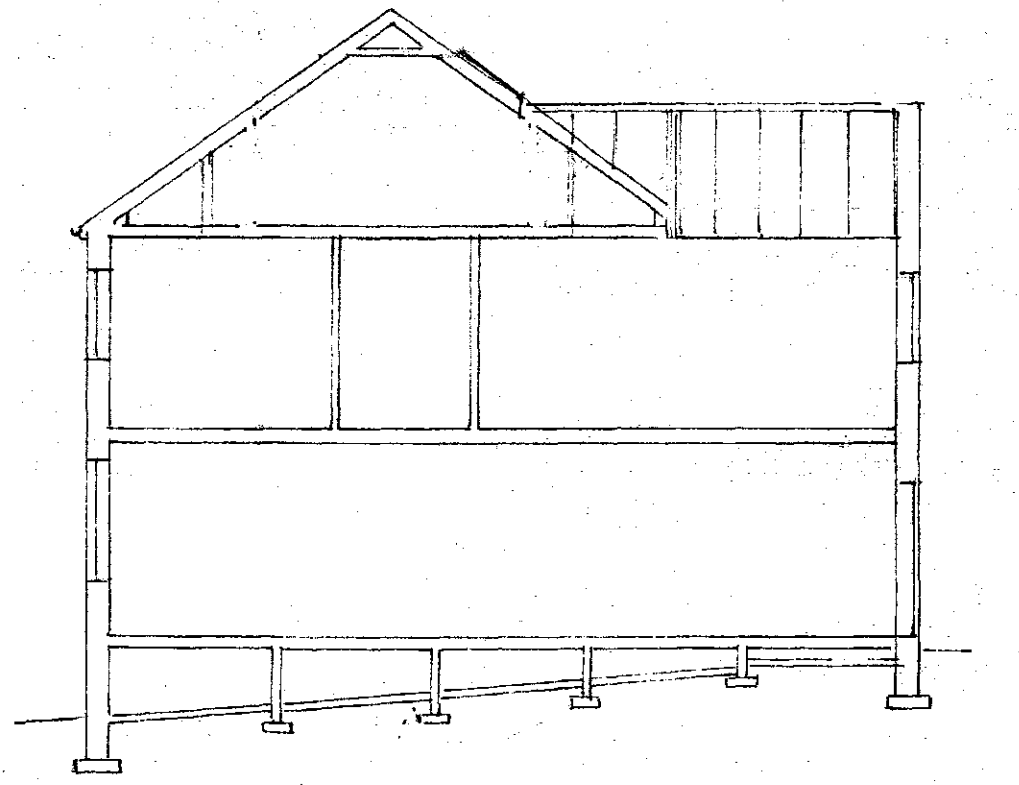
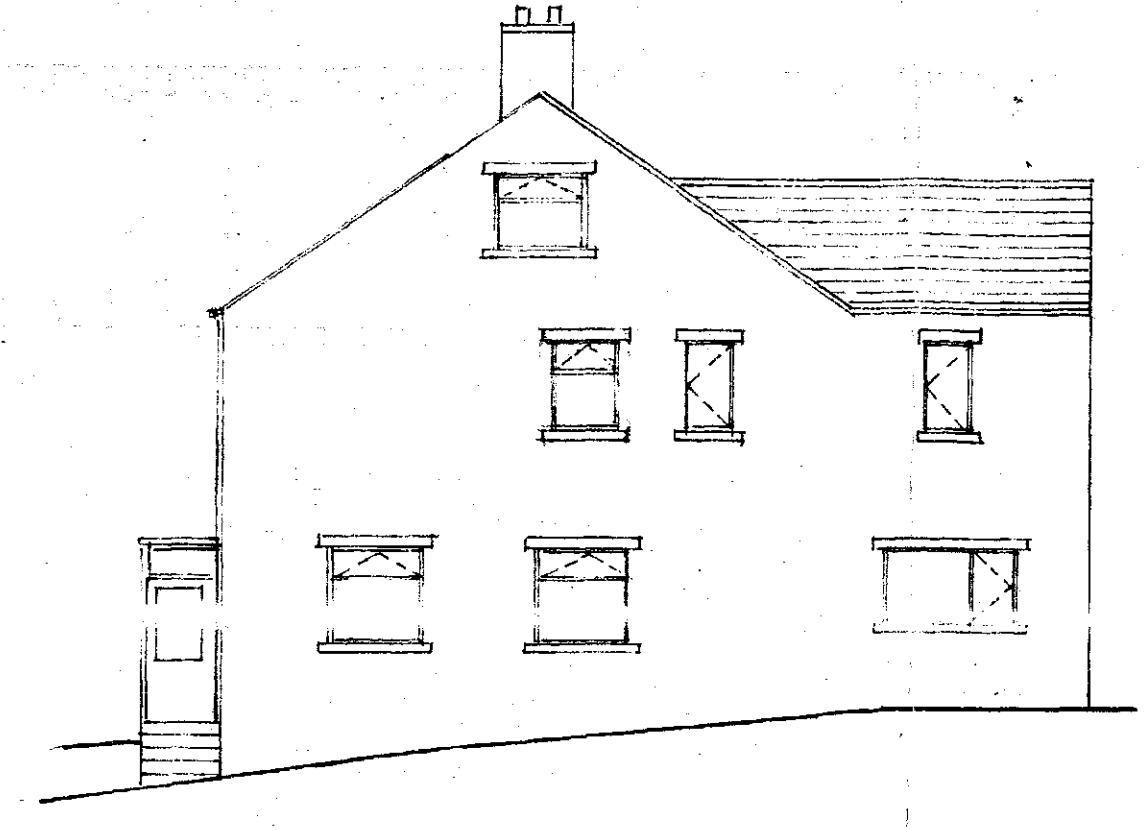
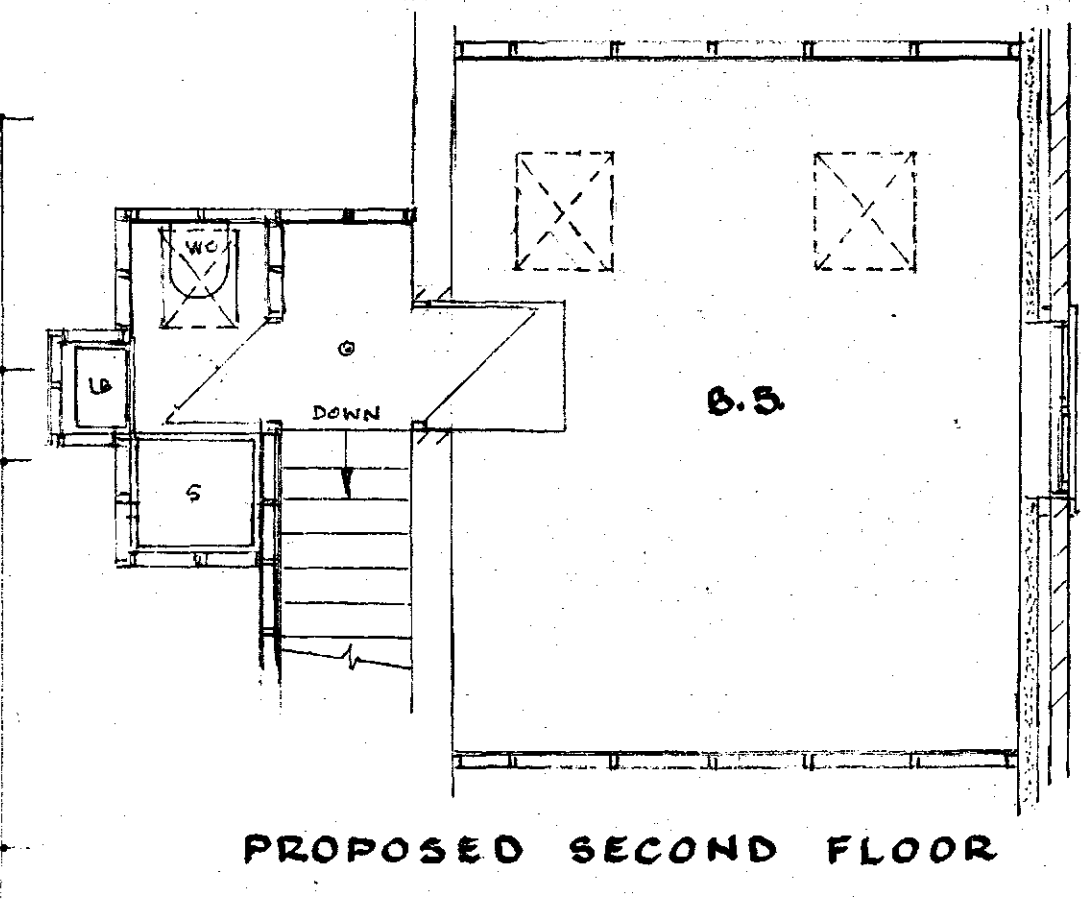
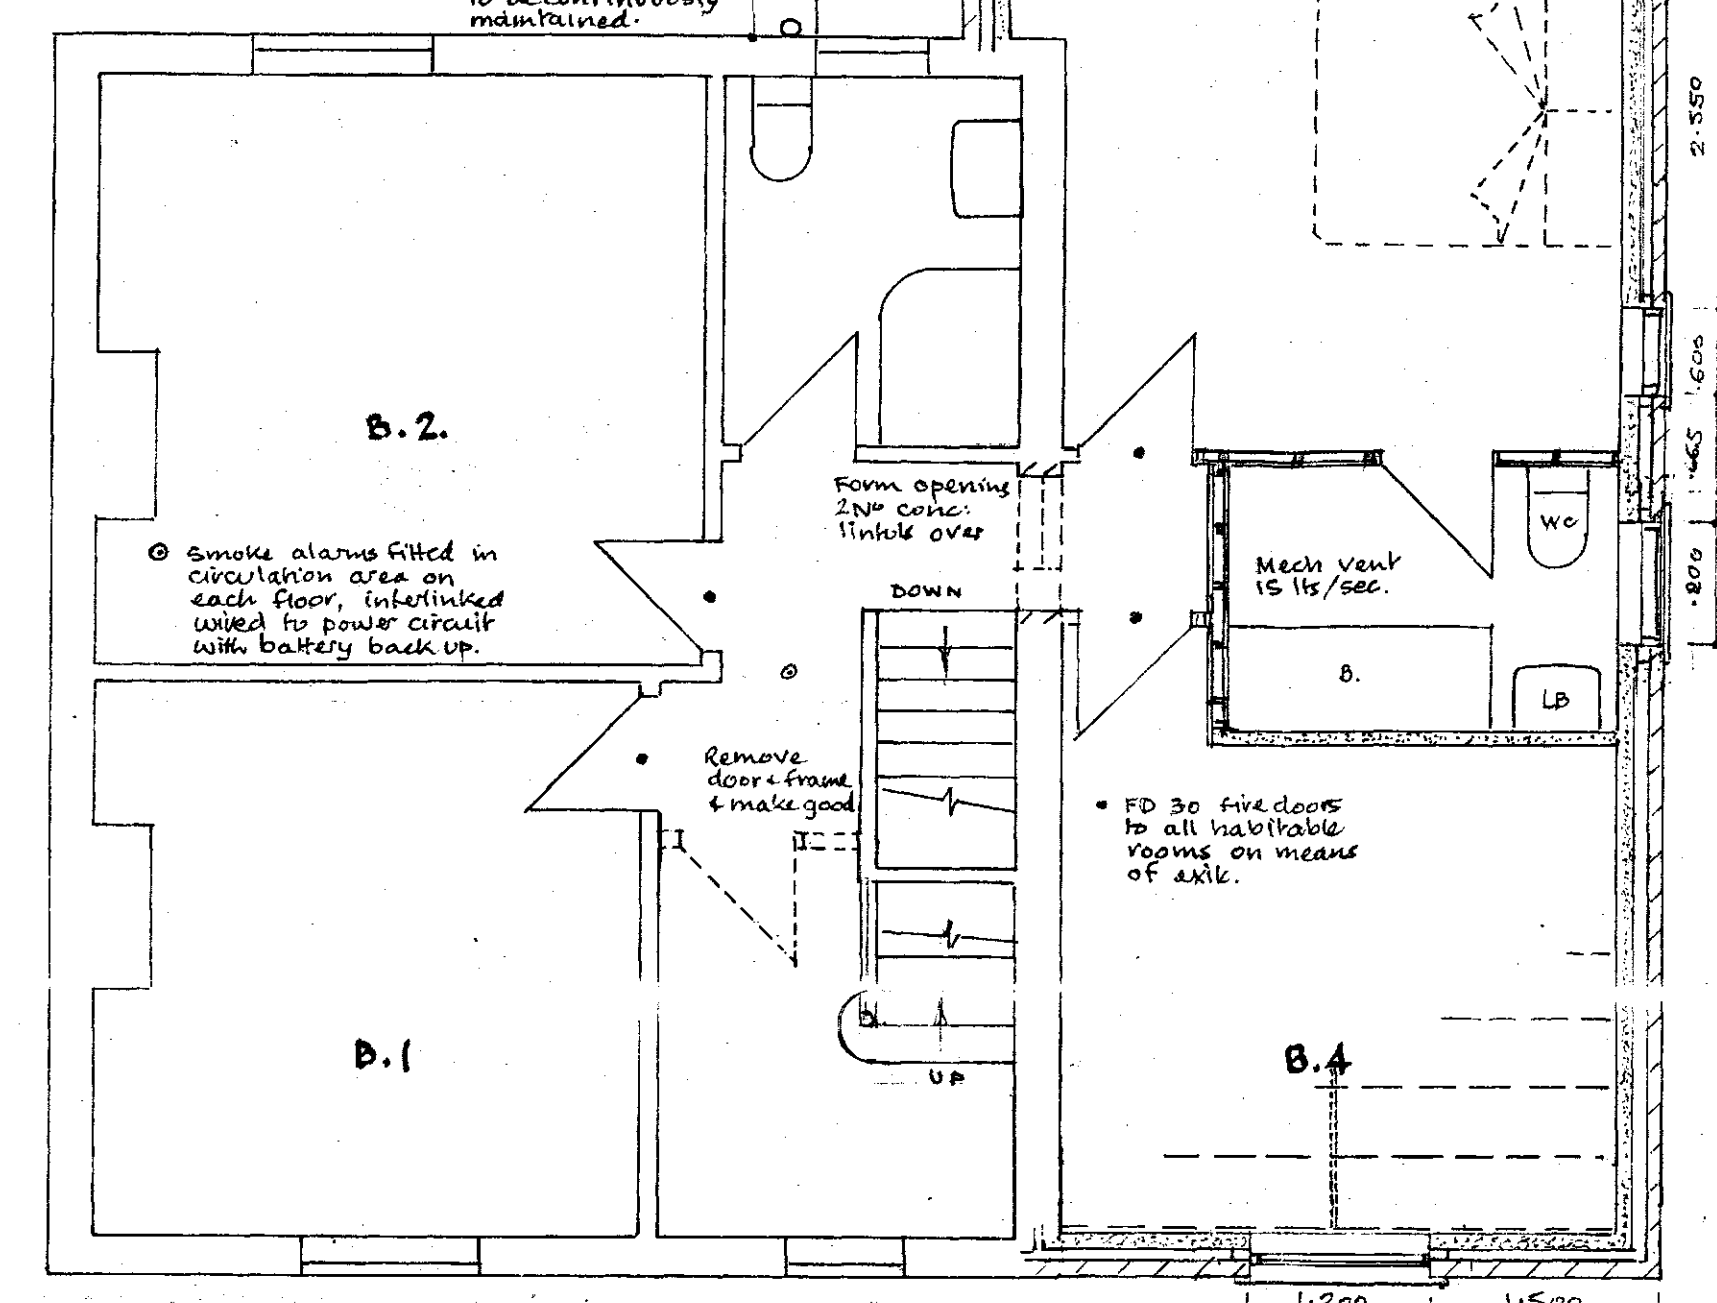
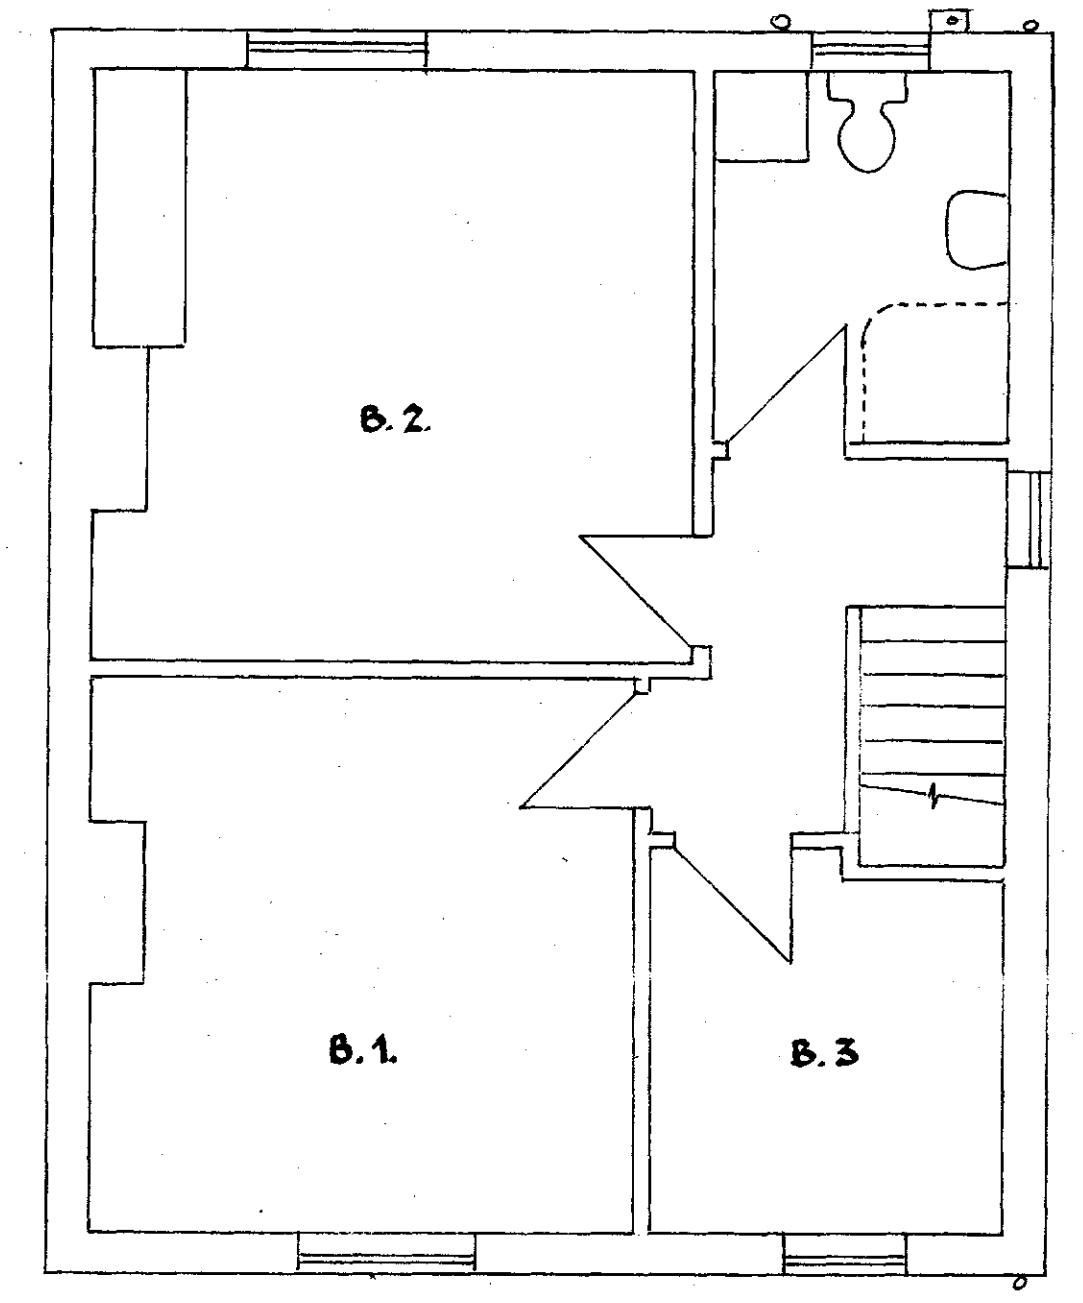


PROPOSED TWO STOREY SIDE AND REAR EXTENSION AT WOODLAND VILLA  
 WORK BANK LANE, THURLSTONE S36 9RR FOR BR & MRS. S. HARLOCK.

SCALES :- 1-50 & 1-100.




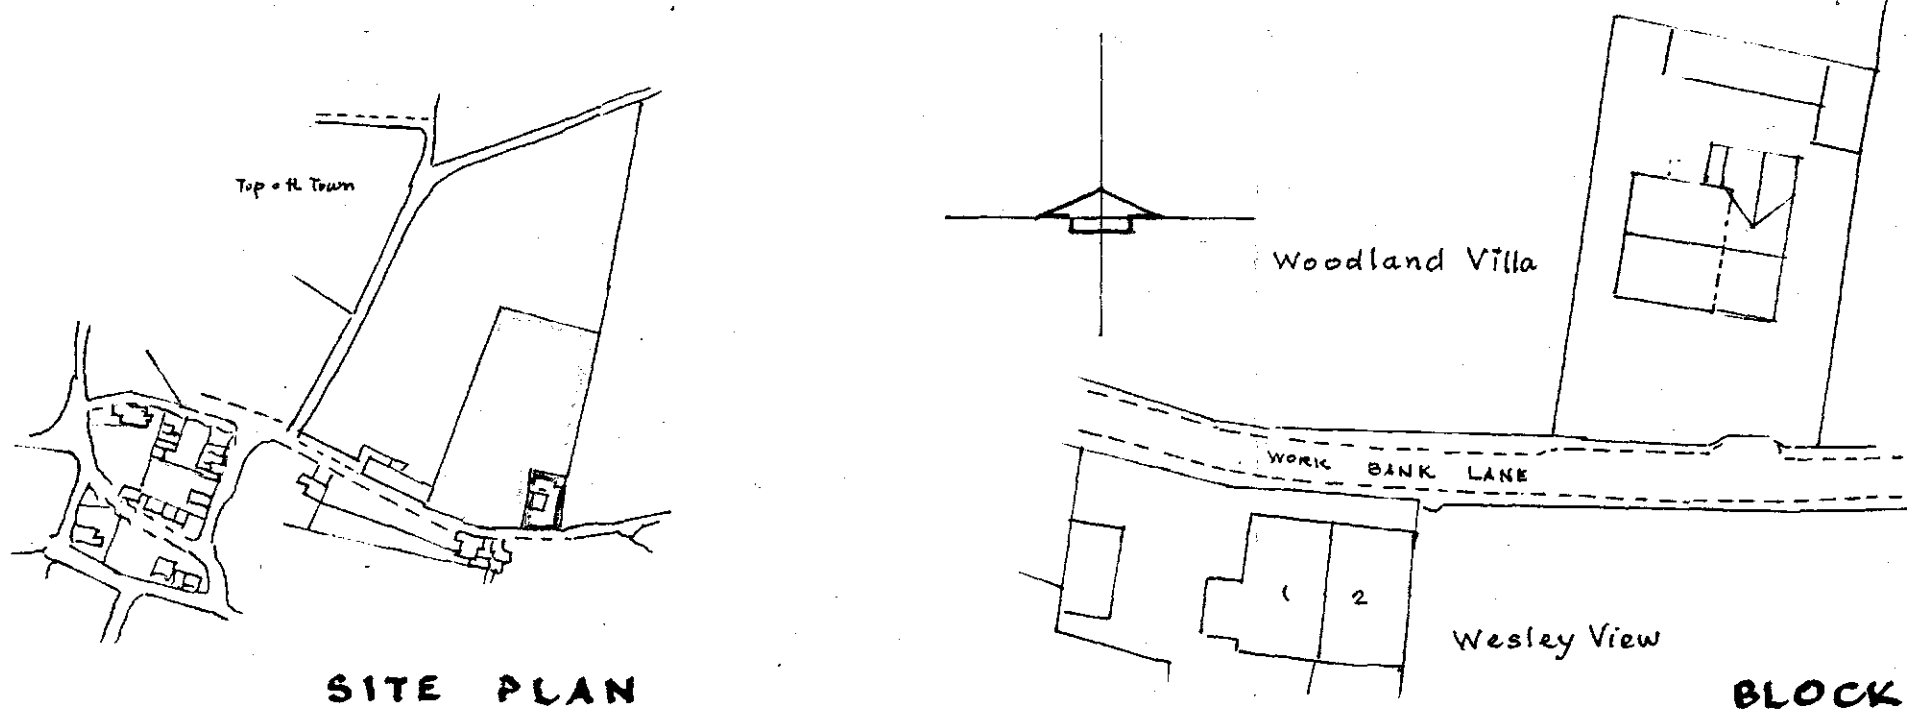


Tiles removed from rear roof slope to provide match on front elevation

Front elevation in matching coursed stone with matching heads & sills.

Side and rear elevations in matching smooth faced red facing to match.

Matching section r.w gutters and down pipes.

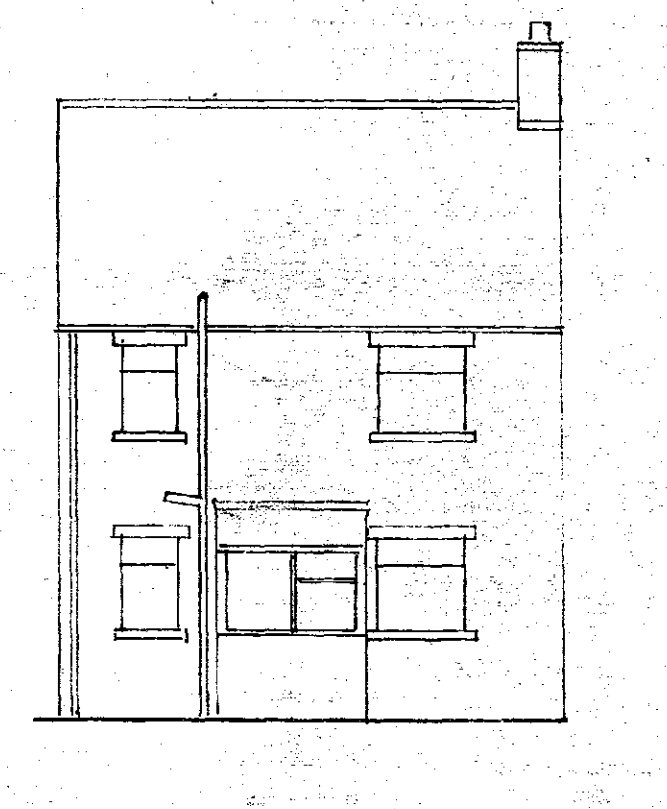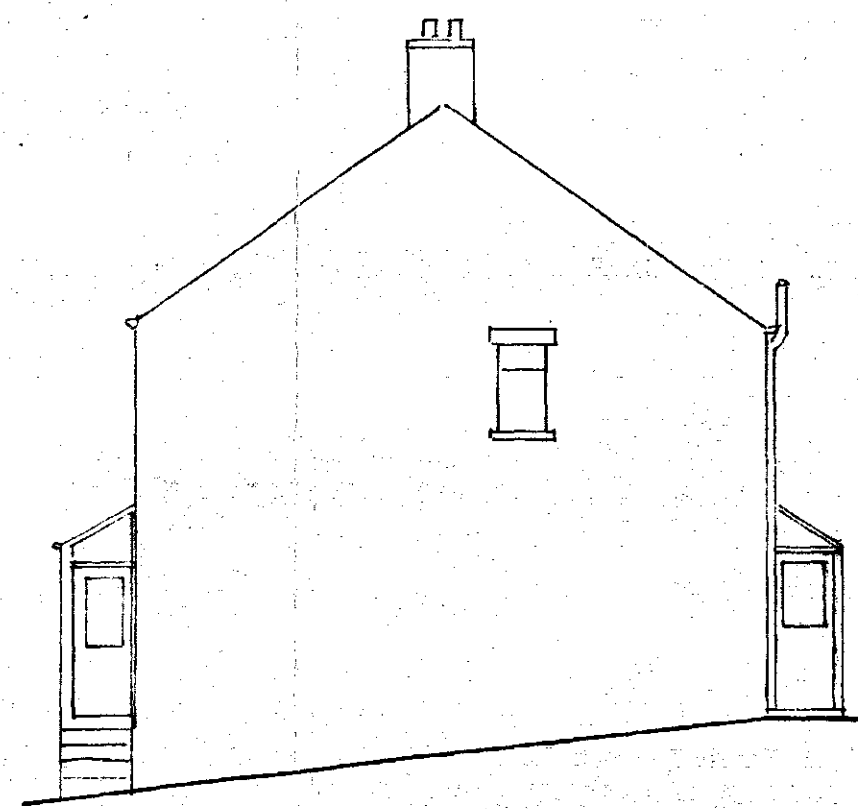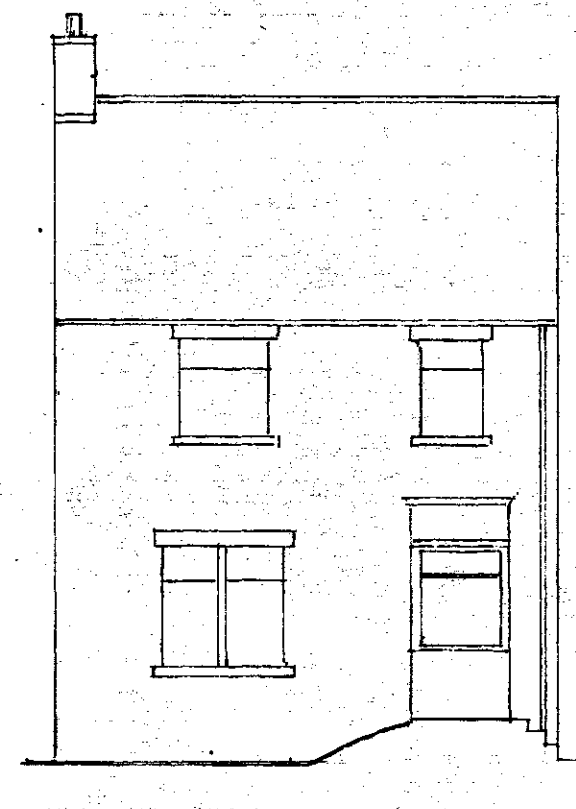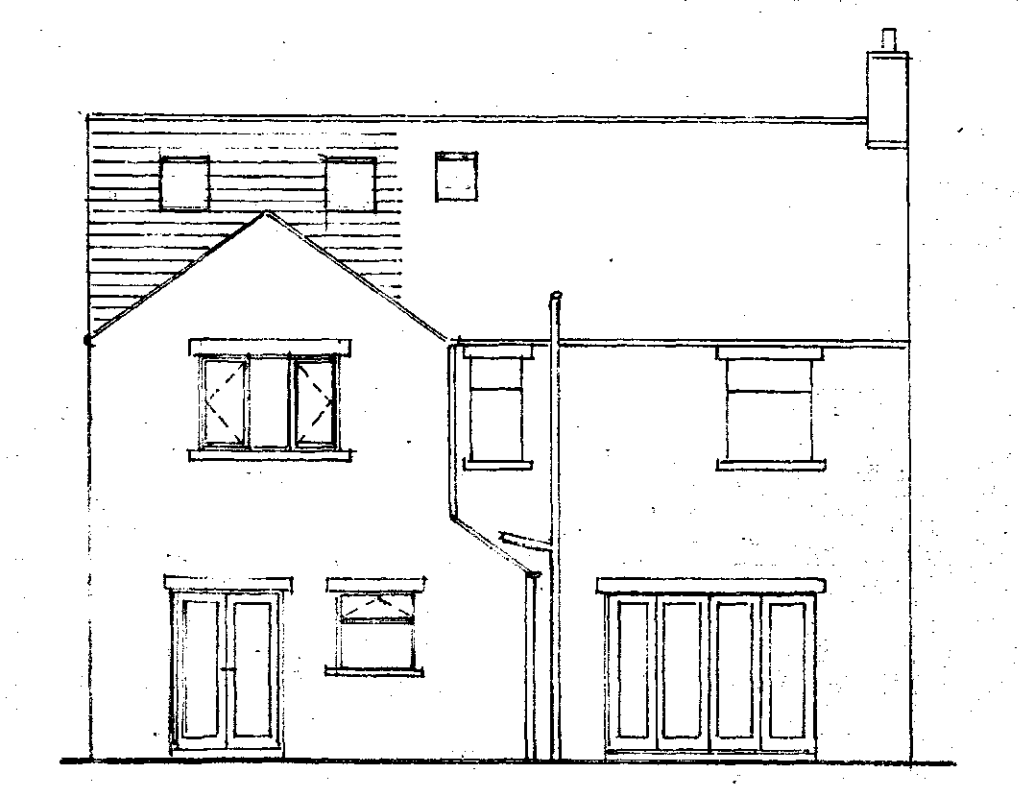

GROUND FLOOR

PROPOSED GROUND FLOOR

FRONT ELEVATION

SIDE ELEVATION

REAR ELEVATION