


WOOLEY COLLIERY CRICKET CLUB

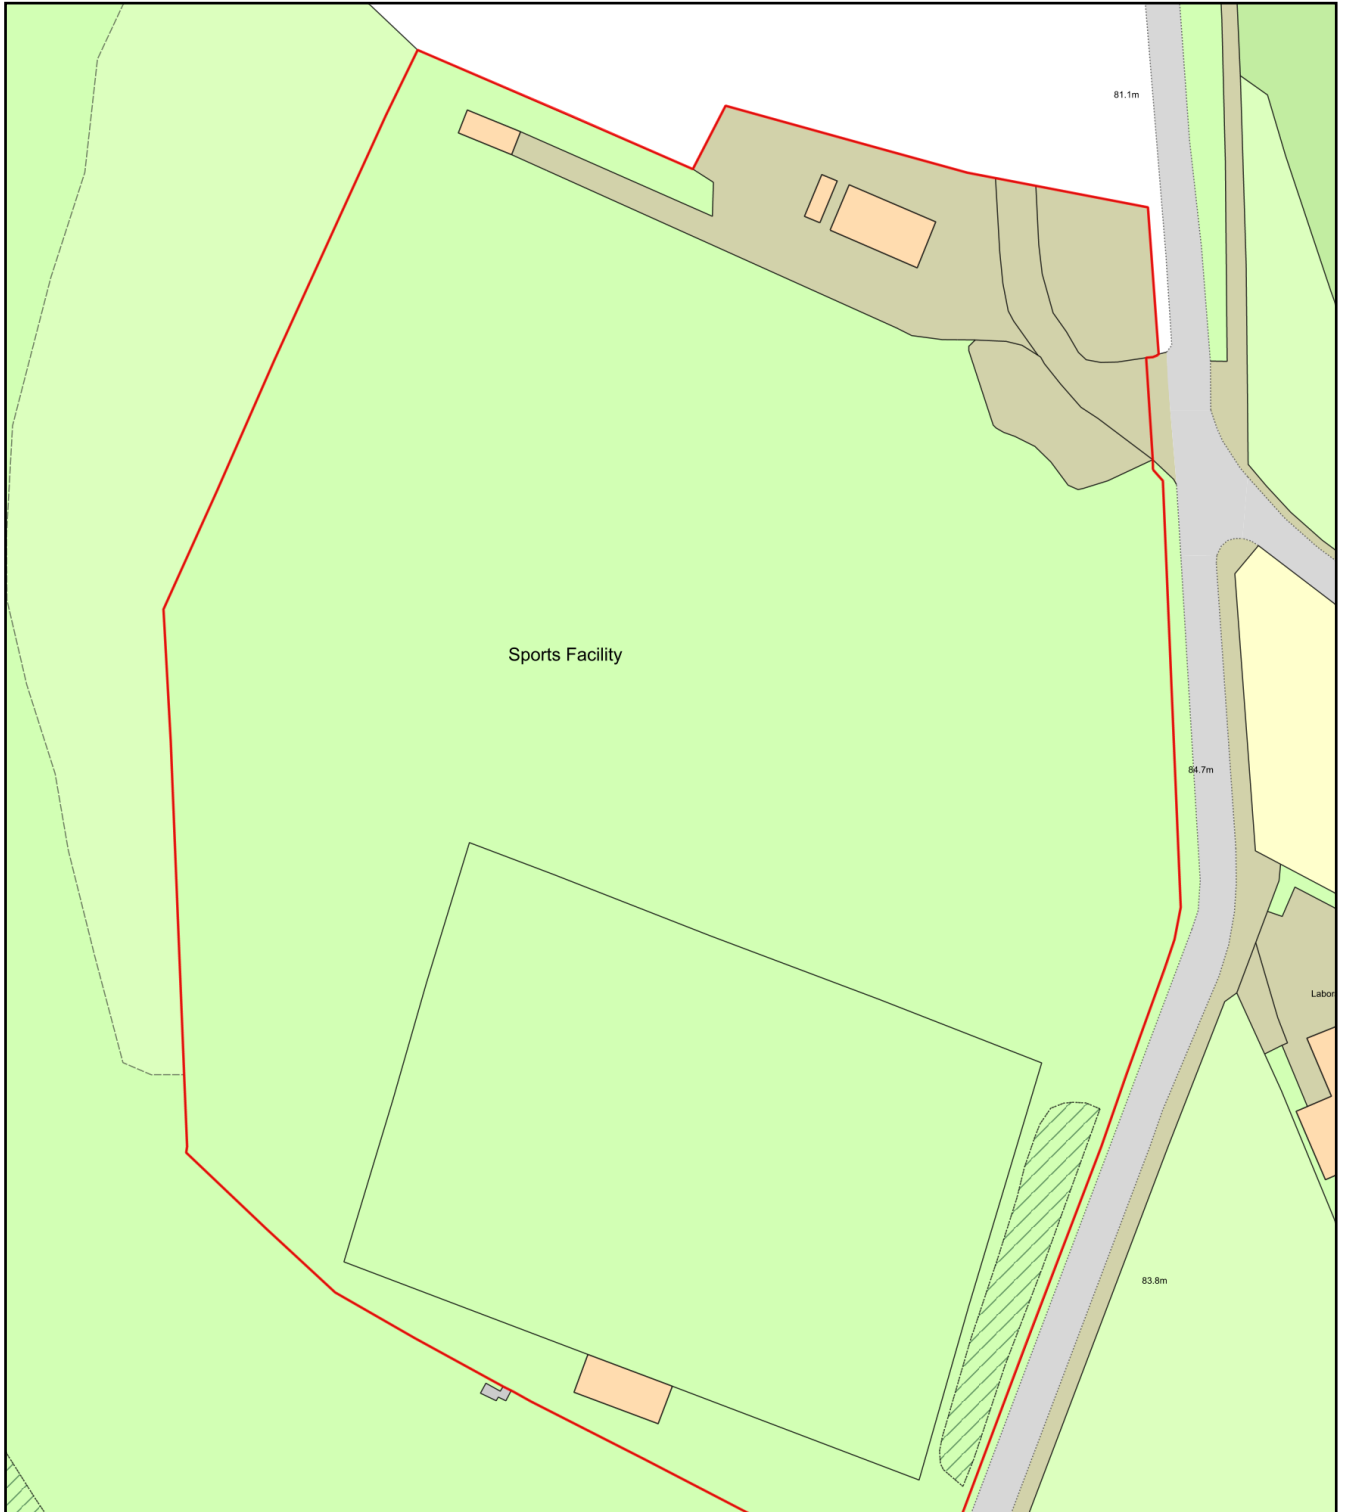

Plan Produced for: **PLANNING APPLICATION**

Date Produced: 08 Sep 2022

Plan Reference Number: TQRQM22251081651902

Scale: 1:1250 @ A4