




Existing Site Section A

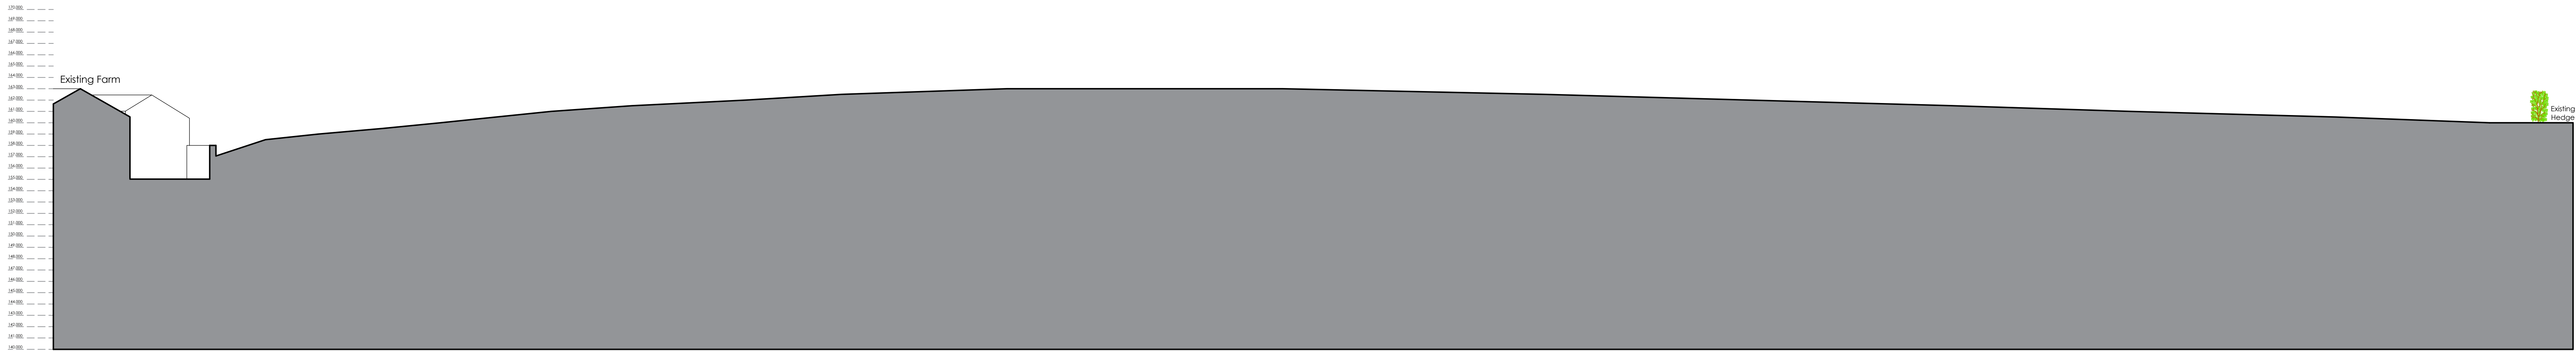

Existing Site Section B

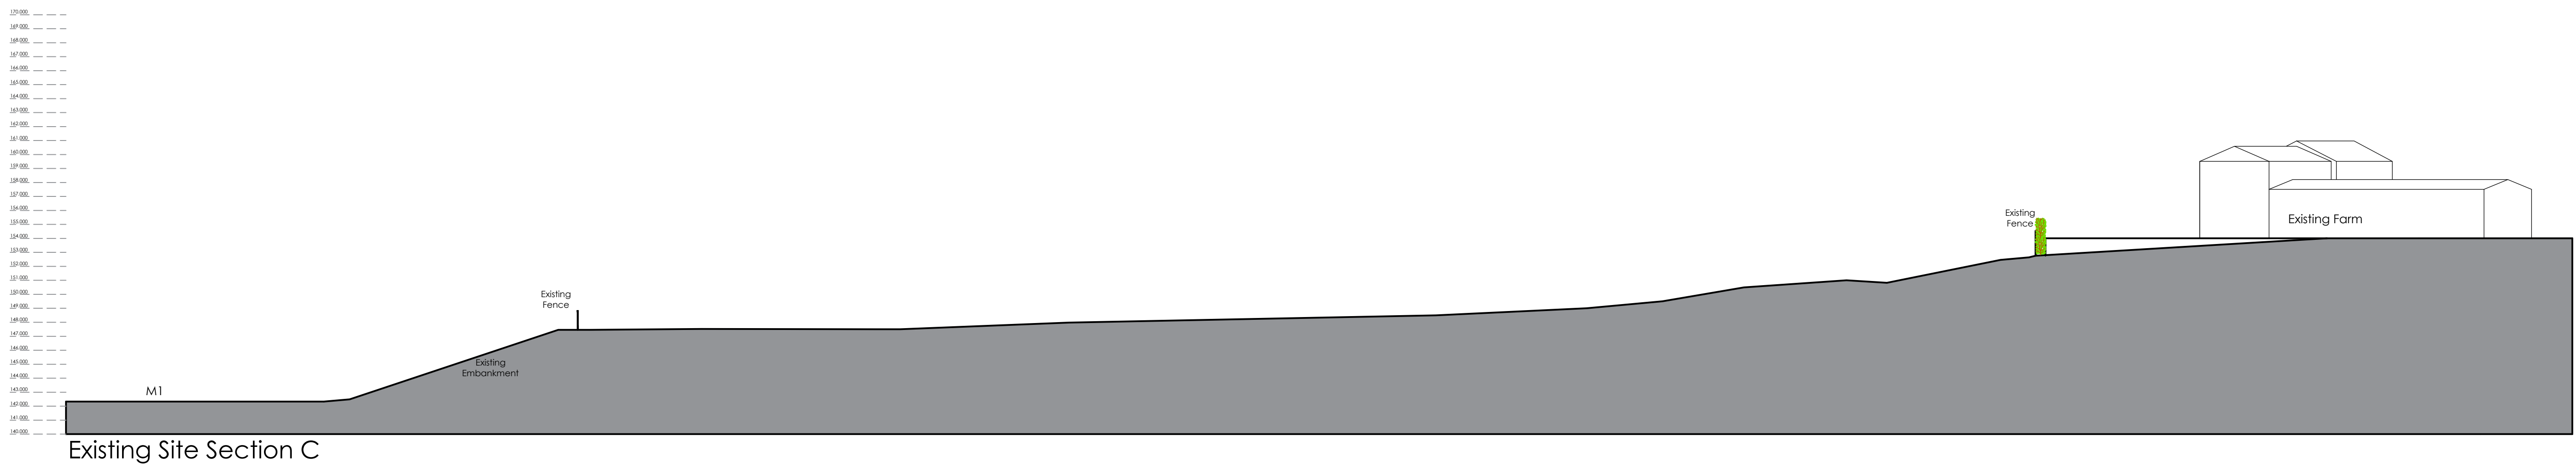

Existing Site Section C

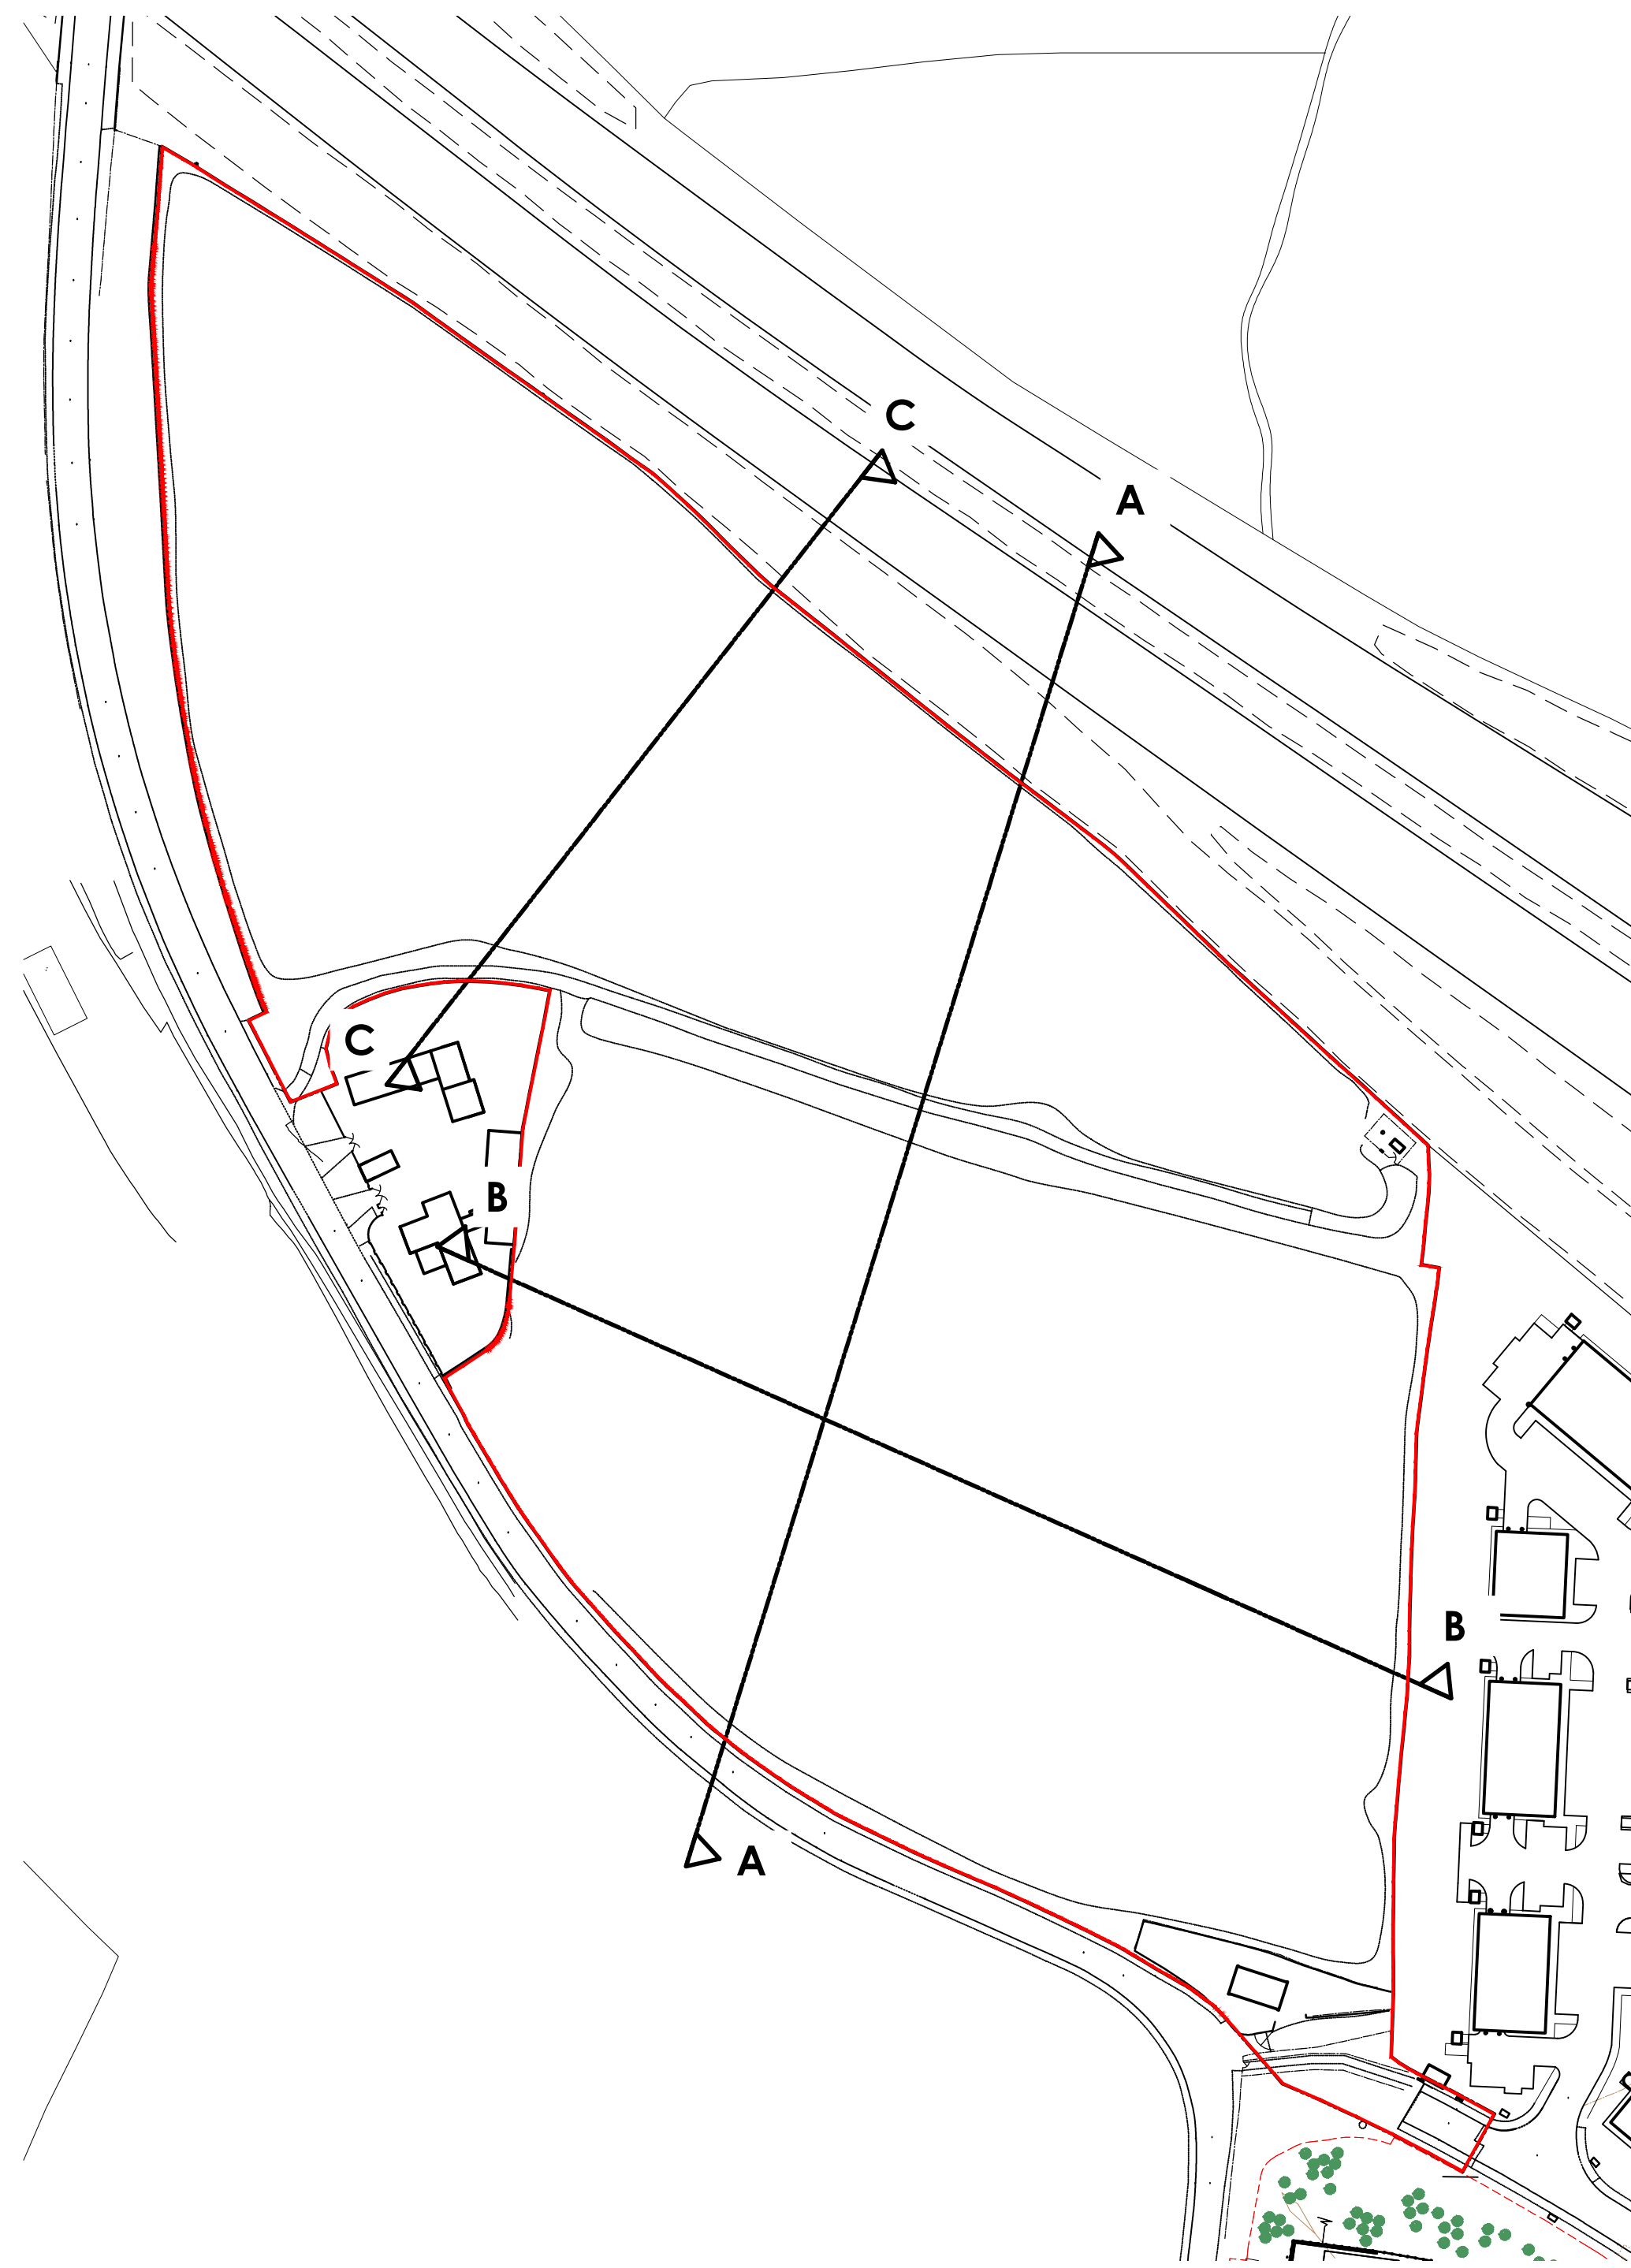

0 2.5 5 7.5 10 12.5m
SCALE 1:250

Note:
Information is based on OS map and received information.
Assumed site boundary and site constraints subject to confirmation.
All legal easements and extent of existing underground services
locations are subject to confirmation.

Rev	Date	Description	Rev	By	Check	By
Project Title						
PROPOSED INDUSTRIAL DEVELOPMENT						
Capitol Park Junction 37 M1 Higham Lane Barnsley						
Client						
STERLING CAPITOL PLC						
Status						
RESERVE MATTERS APPLICATION						
Scale		1:250	Drawing Size		A0	
Date		01.2019	Drawn by		NBB	Checked PSM
Drawing Title						
EXISTING SITE SECTIONS						
11138-1-(P)103					Rev	
2 St. John's South Walsley, M1 3GA T. 01924 291800						
Convers Warehouse, 77 Dale Street, Manchester, M1 3AG T. 0161 2386555						
The Old Rectory, 79 High Street, Newport Pagnall, M41 8AB T. 01908 211177						
101 London Road Reading, RG1 1SA T. 0118 7027700						
10 Green Court, St Christopher's Place, London, W1G 1JF T. 0207 400 0115						
 ARCHITECTS www.harrispartnership.com						