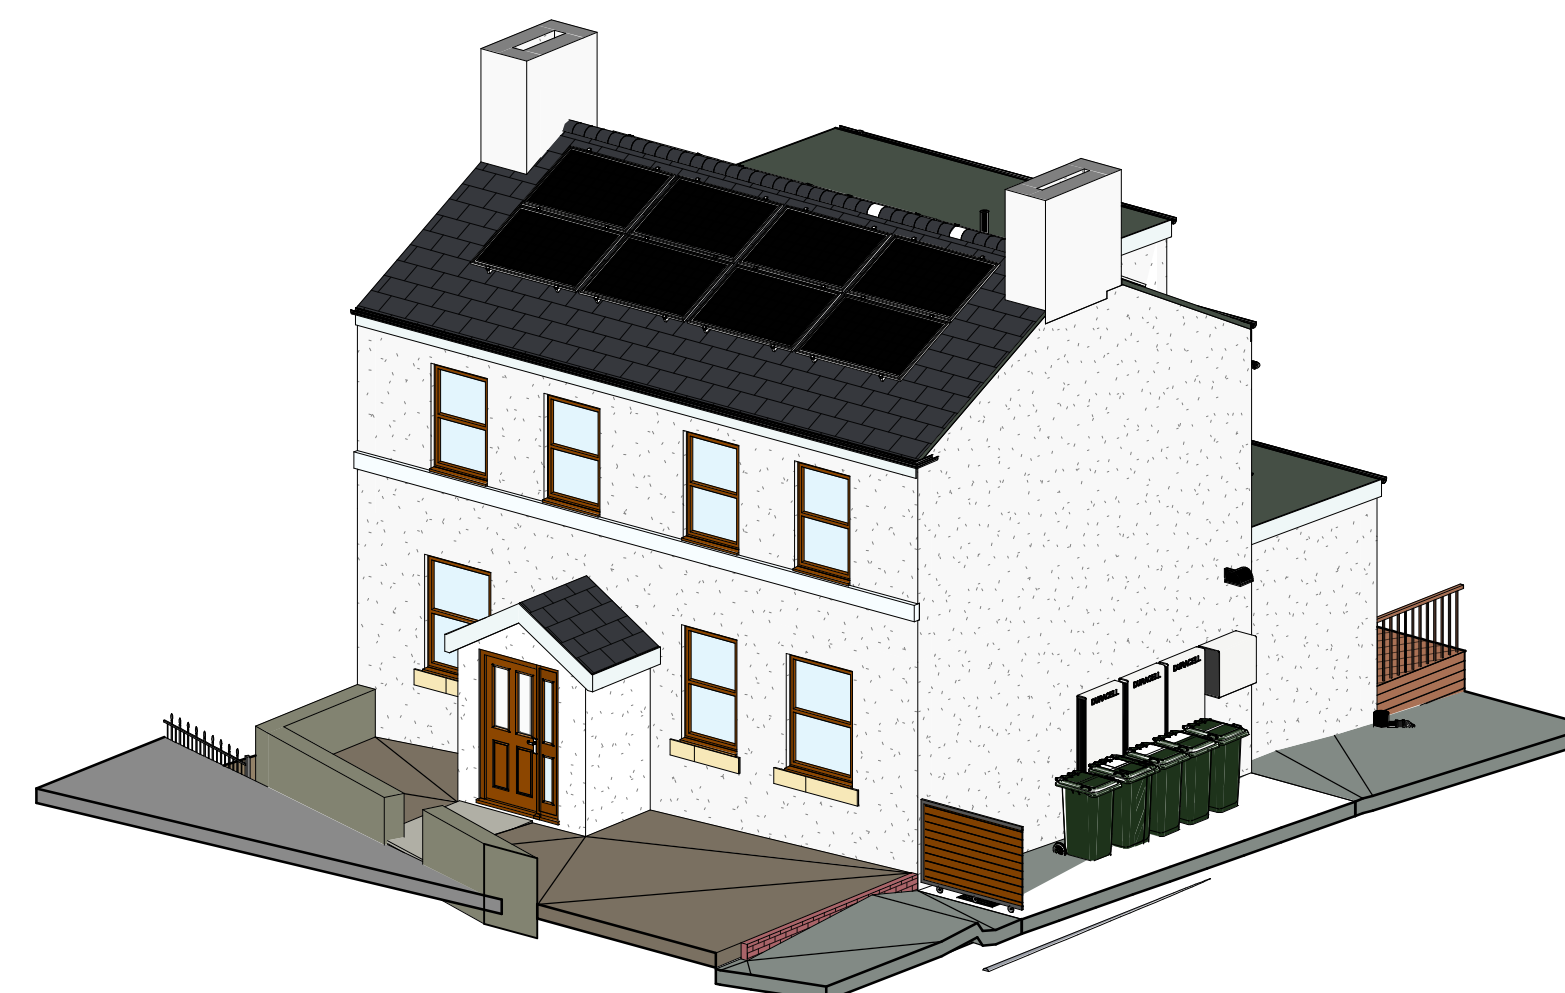
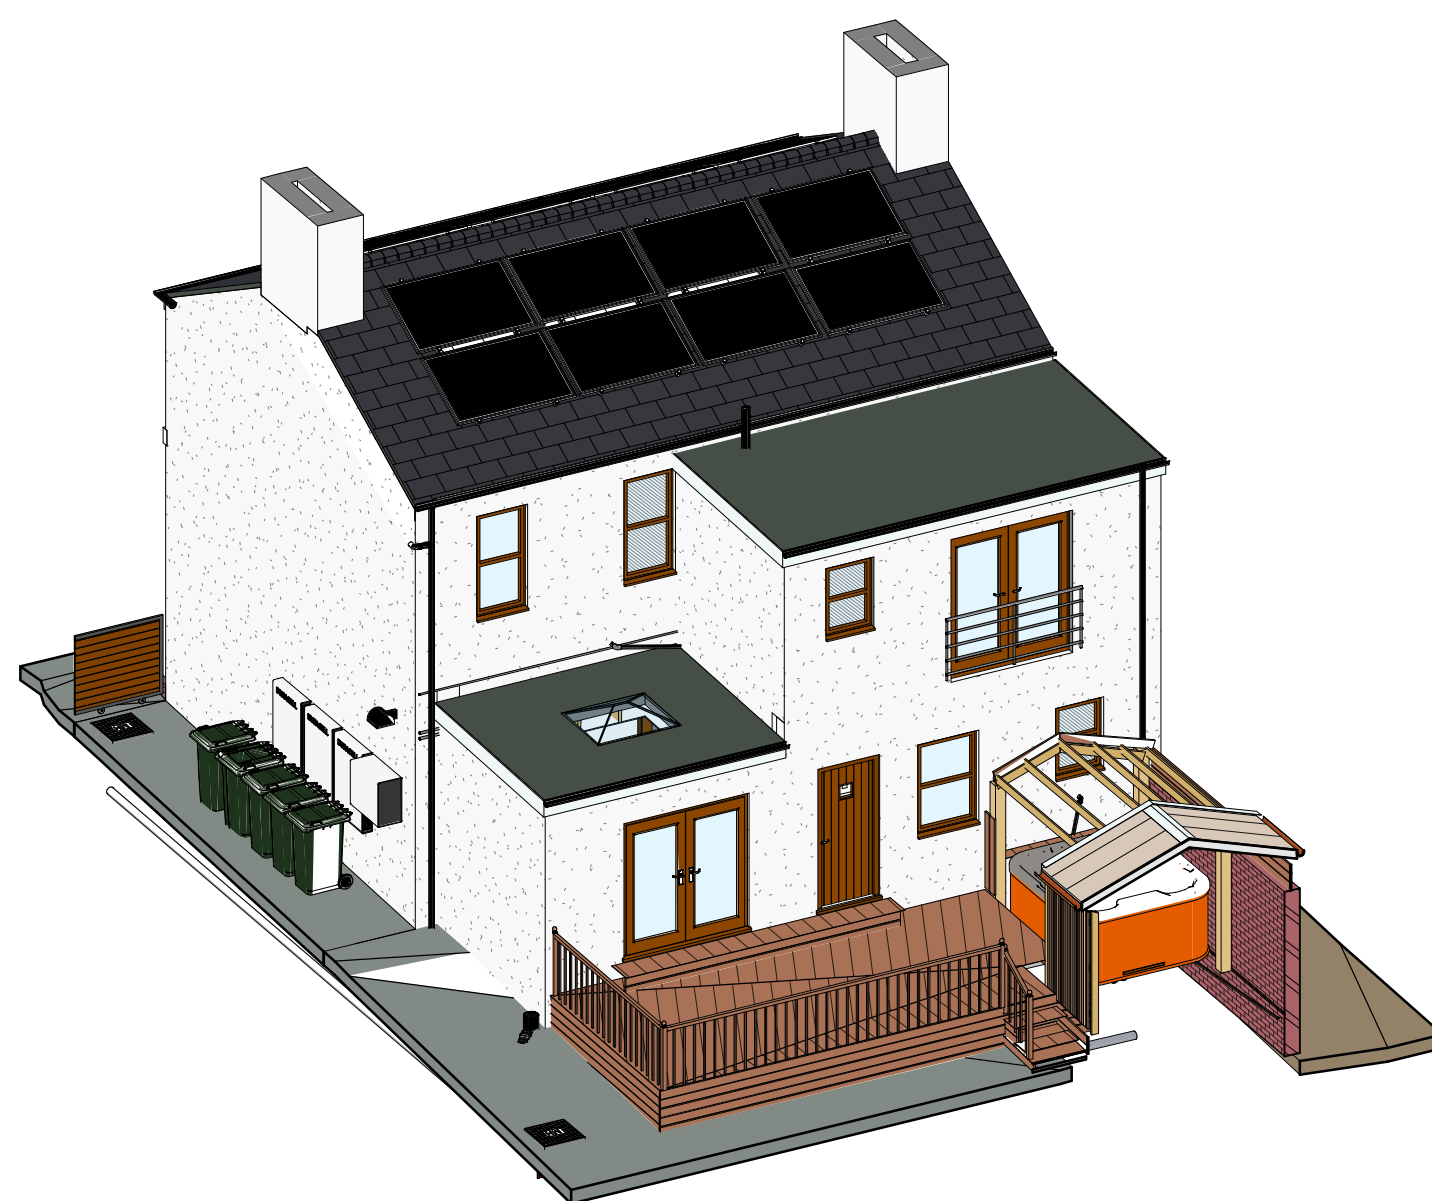
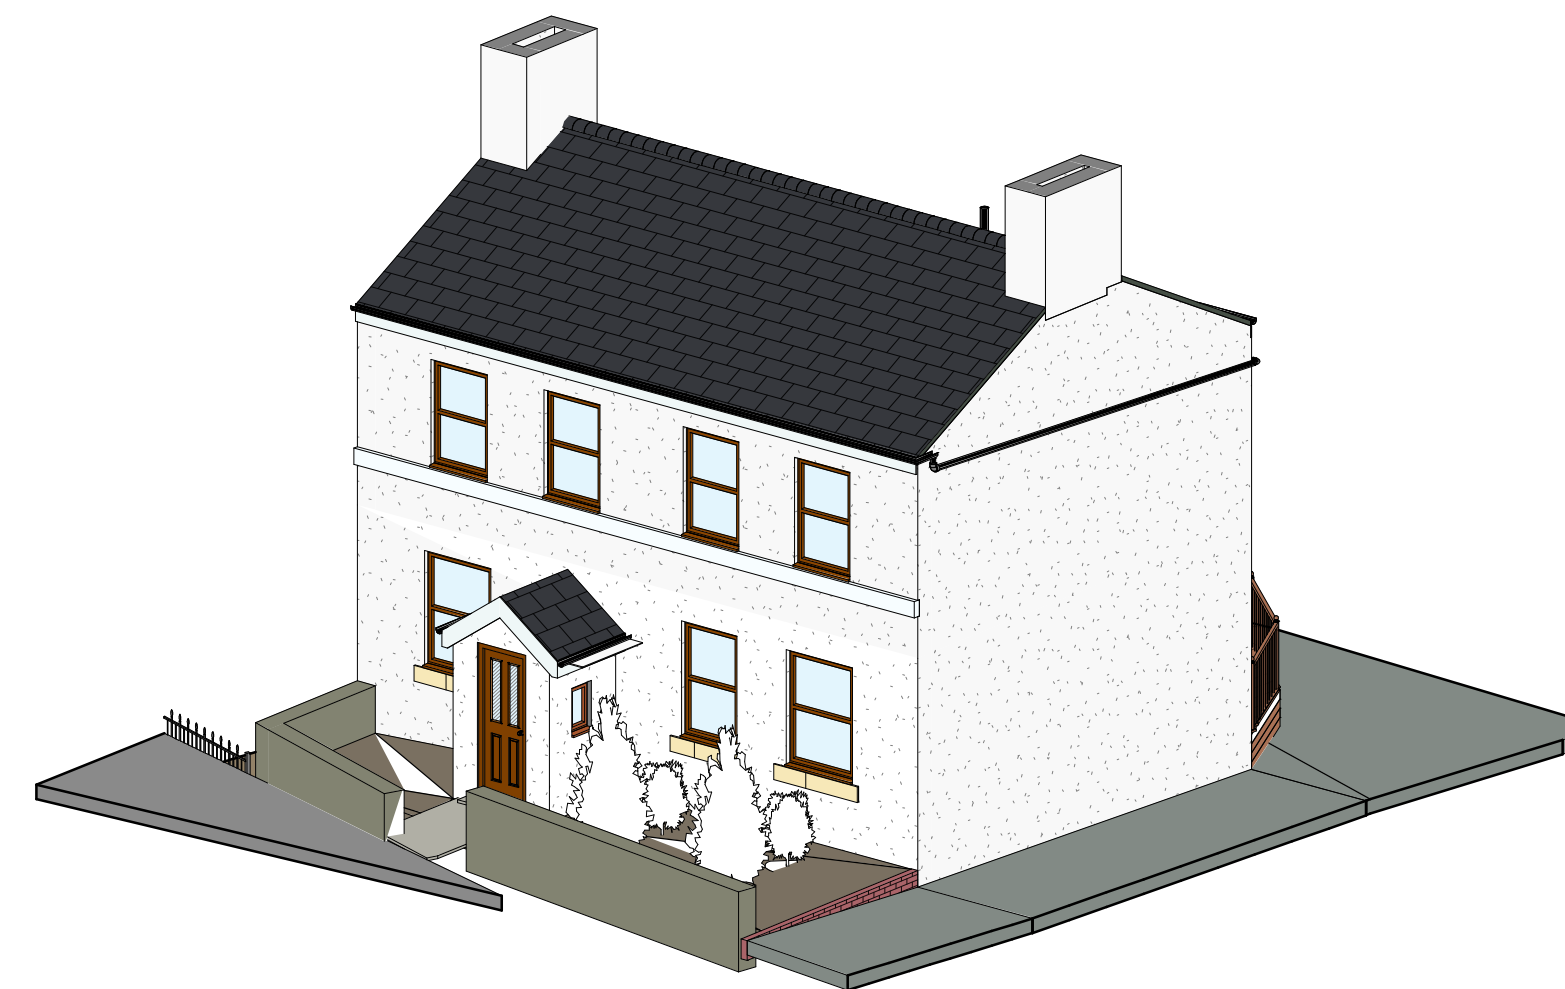
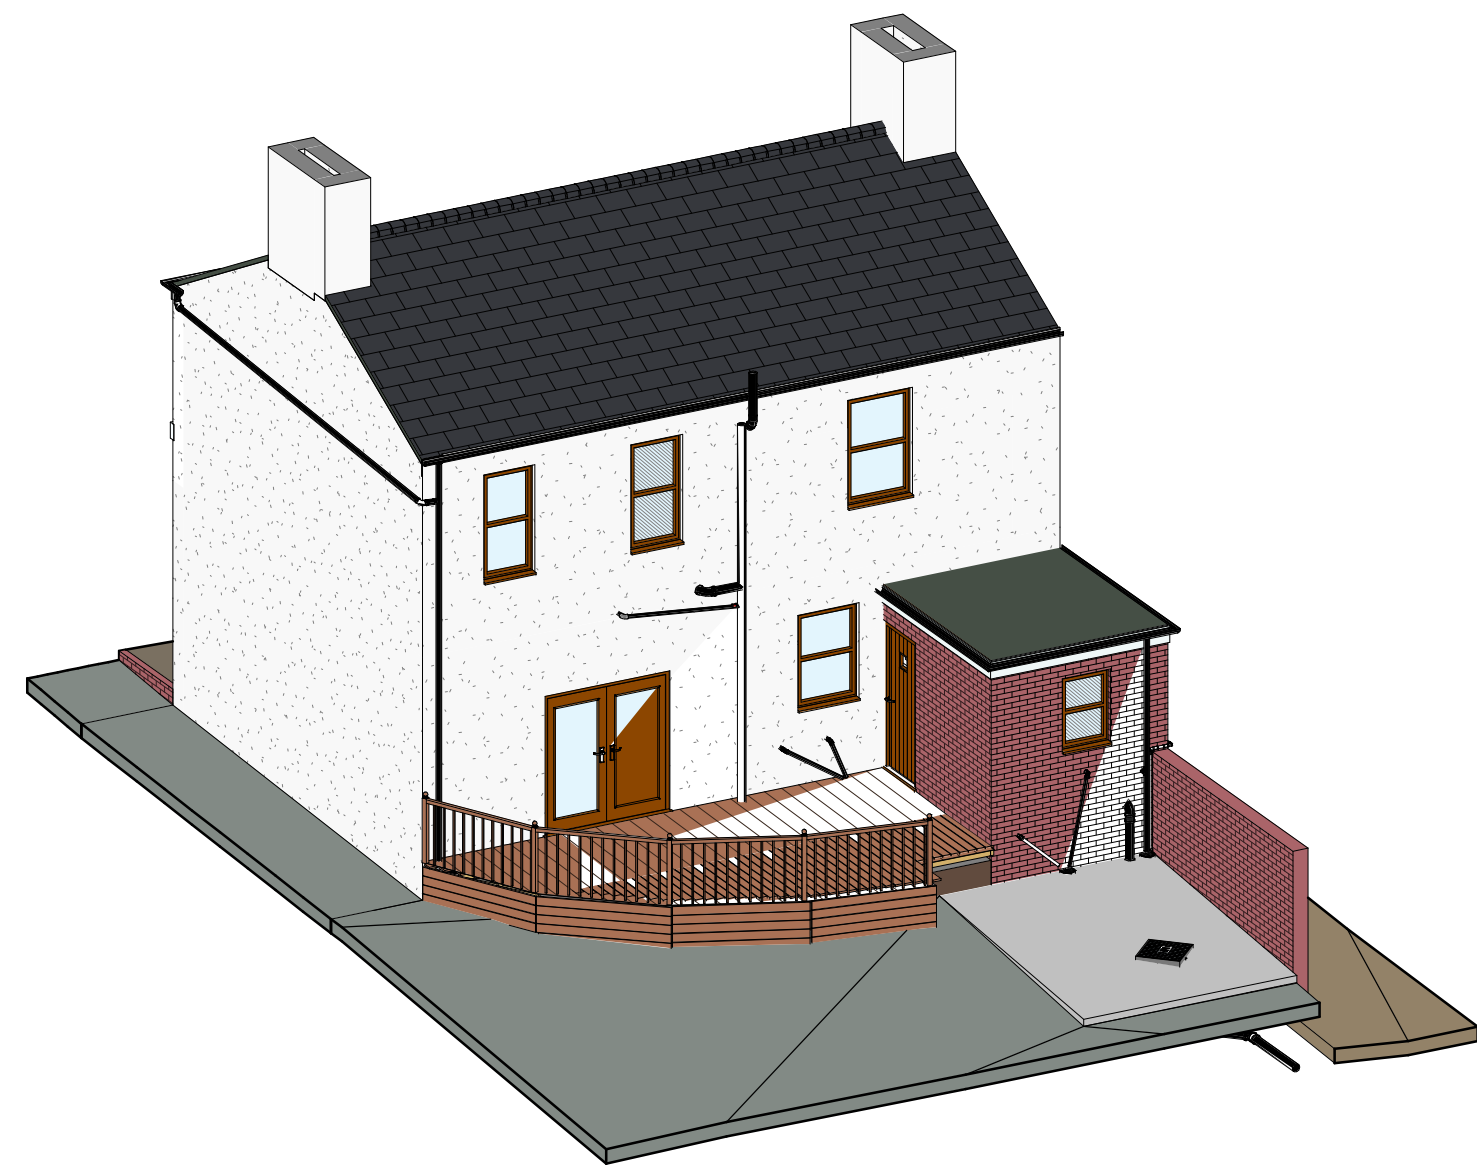


[illegible]

NORTH CONSTRUCTION:
DESIGN & BUILD
from conception to completion

26 Church St.
Gawber
S.Yorks
S75 2RH

Tel: 01226 828972
Mob: 07974116241
<https://bennorth60.wixsite.com/ncdb>

Project Title

PROPOSED REAR
EXTENSION
MR B NORTH

26 CHURCH ST. BARNSELEY. S752RH

Drawing Title

3D VIEWS

Scale	Drawn By	Checked By	Date
	BN	RN	30.07.26

Drawing Number		Revision	
NCDB- BN- A106		A	