



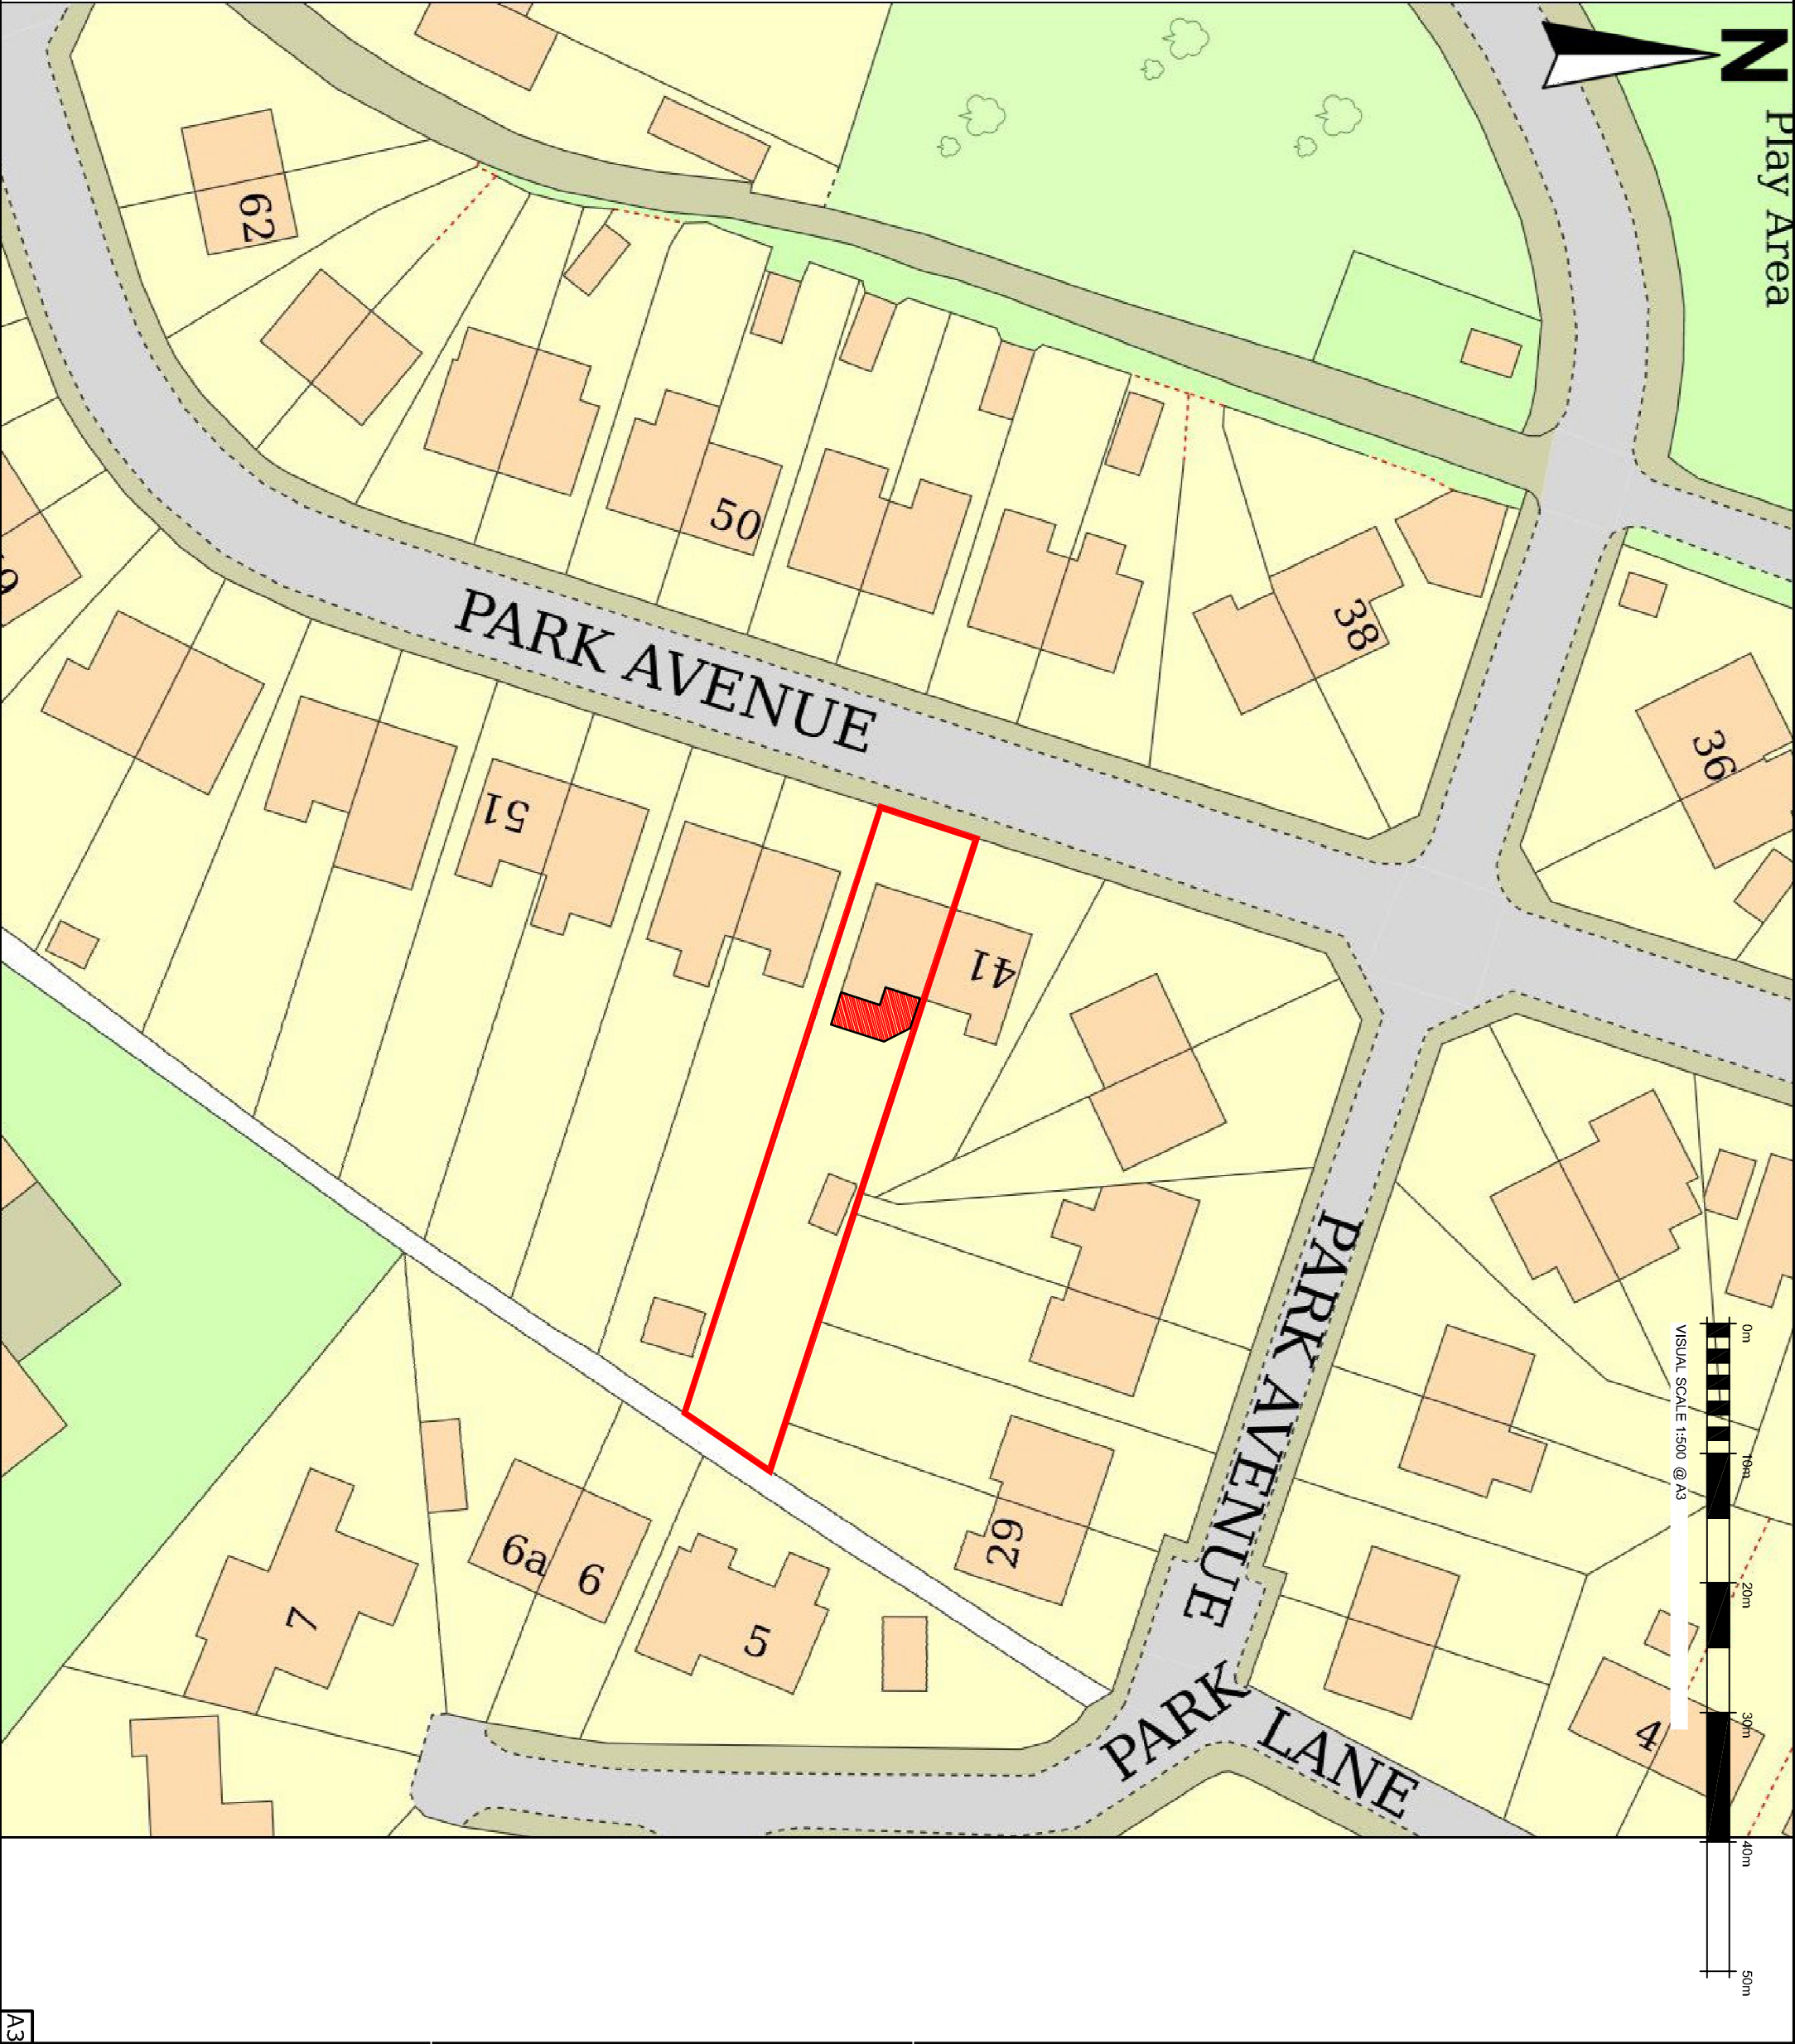

Do not scale from this drawing  
The contractor is to check all dimensions on site and report any discrepancies to the architect.  
All rights described in chapter IV of the copyright, designs and patents act 1988 have been generally asserted

Notes

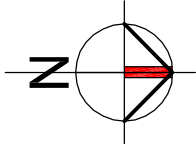

|                         |                            |          |    |     |
|-------------------------|----------------------------|----------|----|-----|
| P2                      | Planning comments adopted. | 29/08/24 | By | CK  |
| P1                      | Planning submission        | 29/05/24 | By | CK  |
| Rev/                    | Description                | Date     | By | CHK |
| Telephone 01226 341 234 |                            |          |    |     |

J.S.S INSTALLATIONS LTD  
CONSERVATORY & PVCU SPECIALISTS

Project  
43 Park Avenue  
Penistone  
For Mr Honeybone

Drawing  
Block Plan

|                                        |              |                  |
|----------------------------------------|--------------|------------------|
| Scale<br>1:500                         | Drawn<br>JSS | Date<br>29/05/24 |
| Drawing Purpose<br>PLANNING SUBMISSION | Status<br>S5 |                  |
| Ref.<br>011604 - 00-A-1000             | Rev.<br>P2   |                  |

A3