


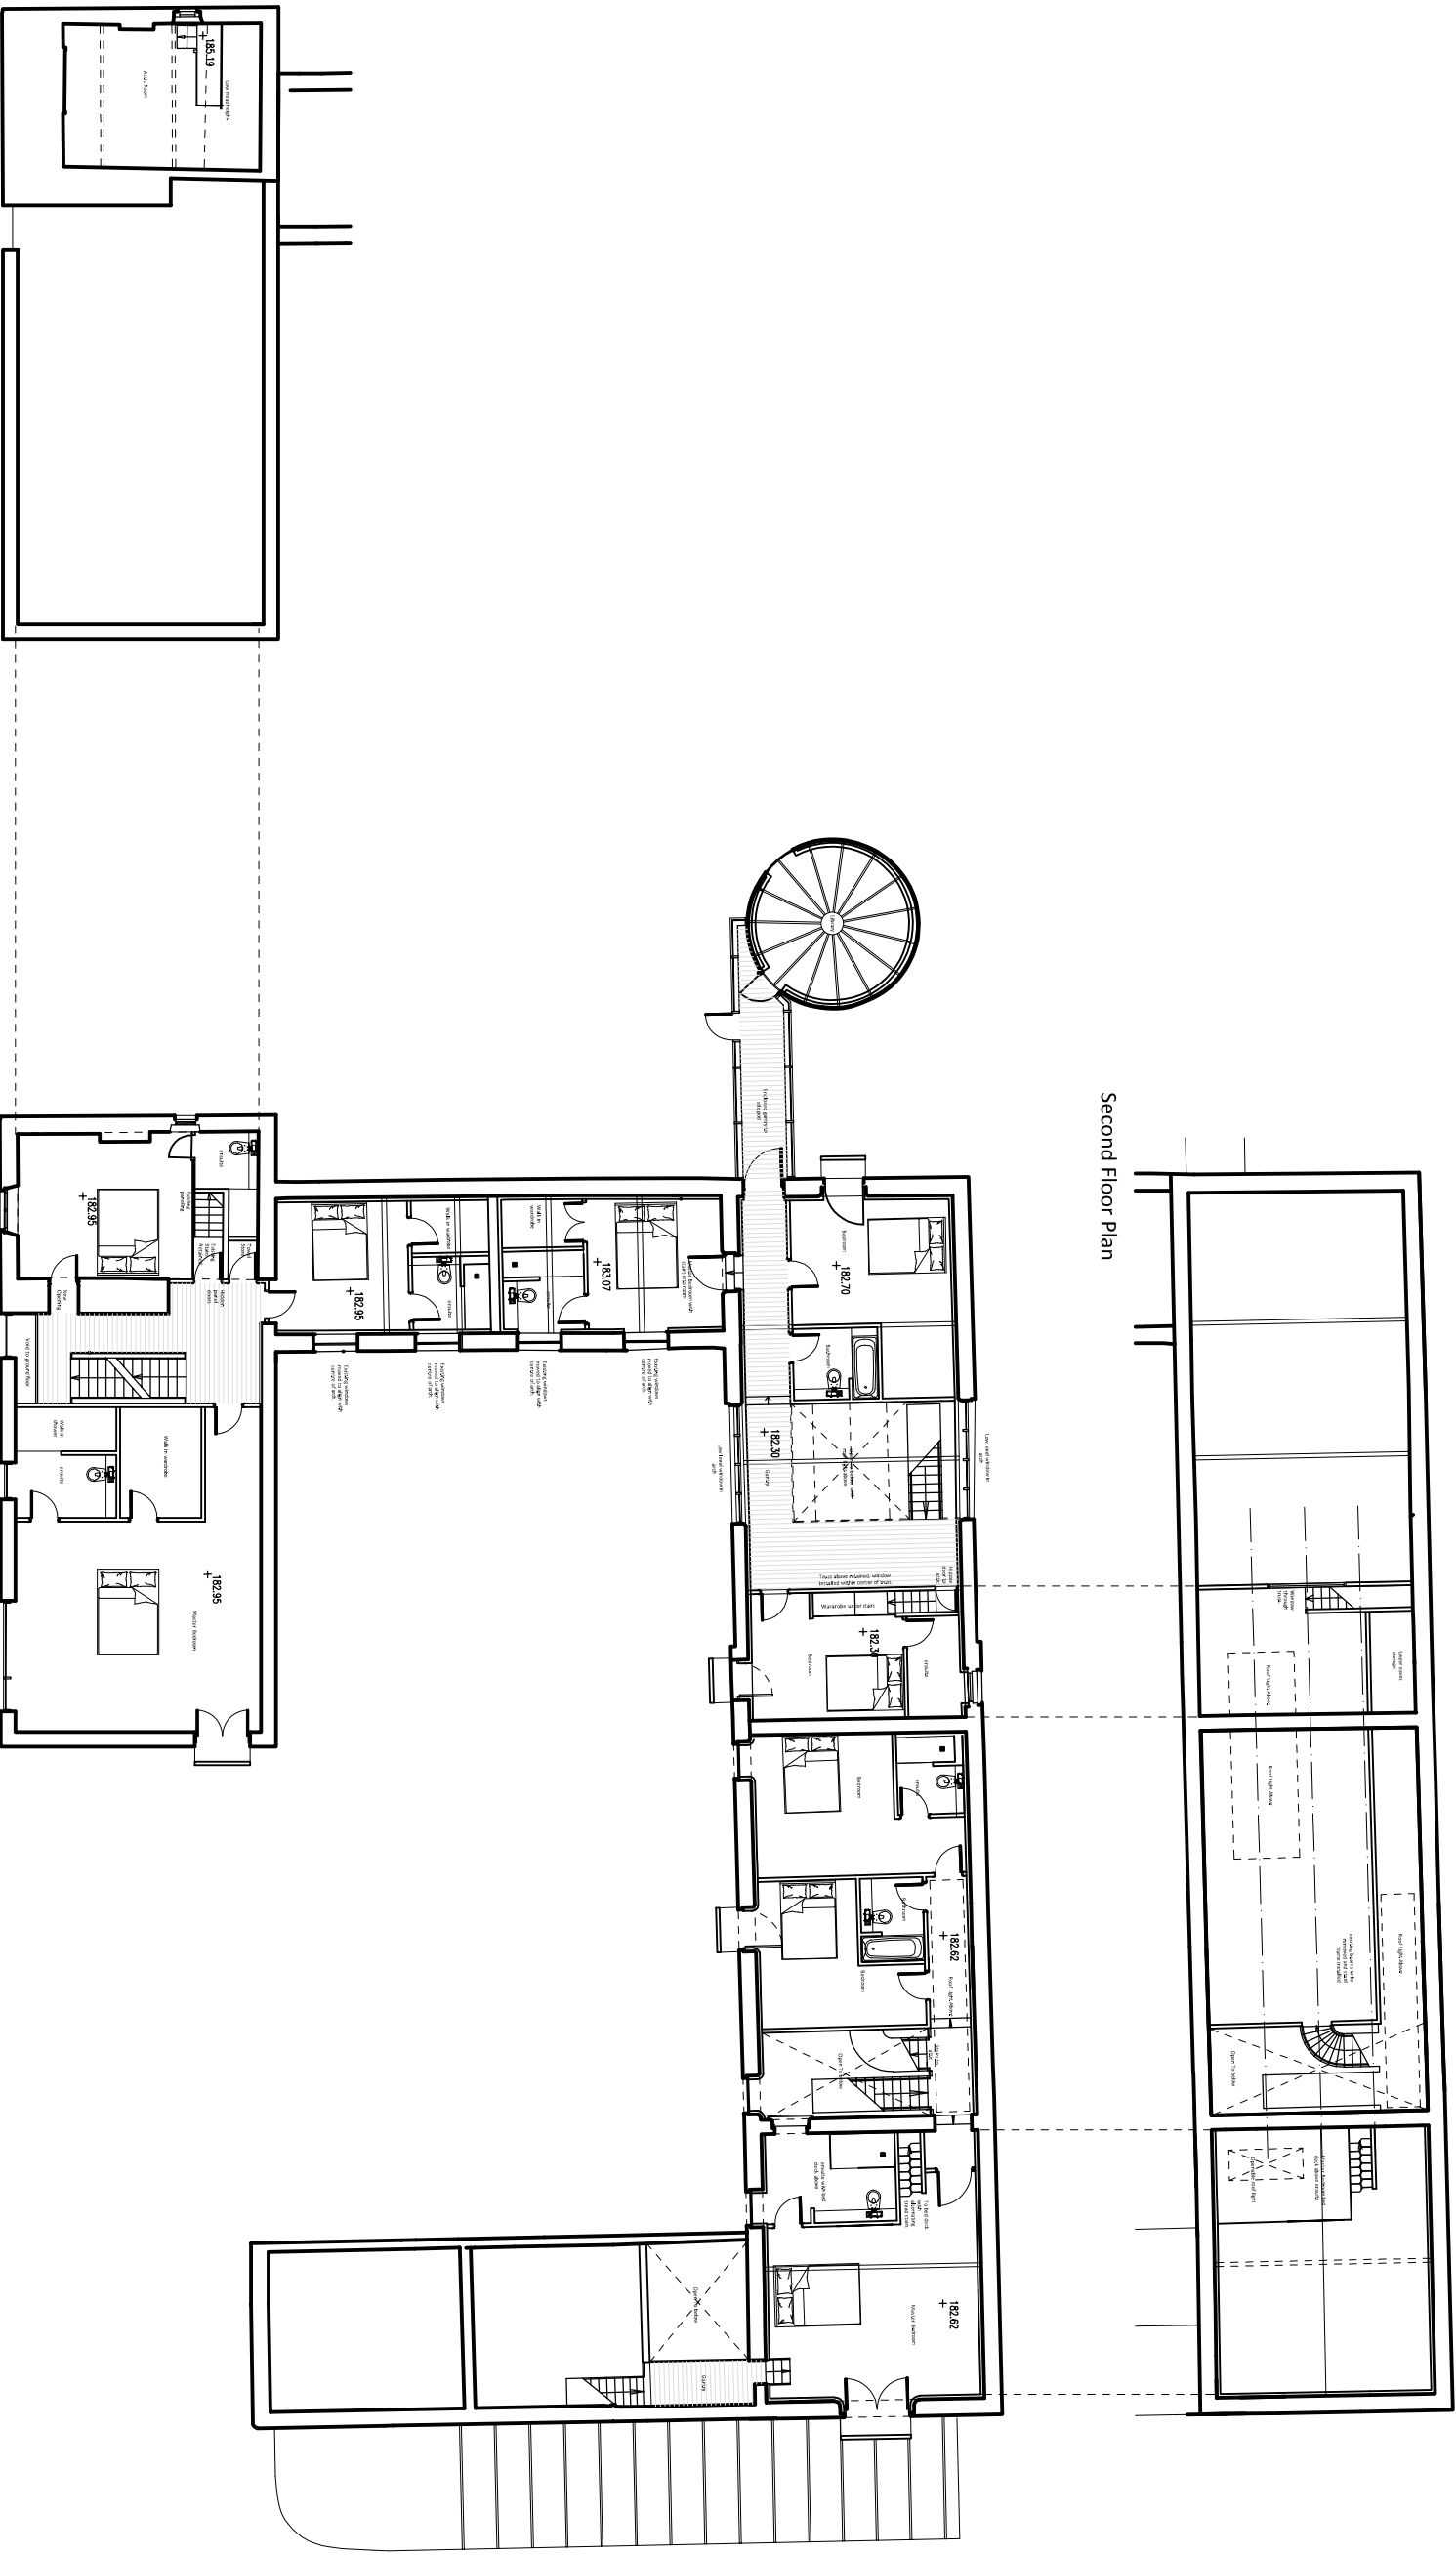

Second Floor Plan

First Floor Plan

Proposed First / Second Floor GA PLAN

1:200@A2

Lower Eastfield Farm

PL(01)111

Miller Family

Revisions

