



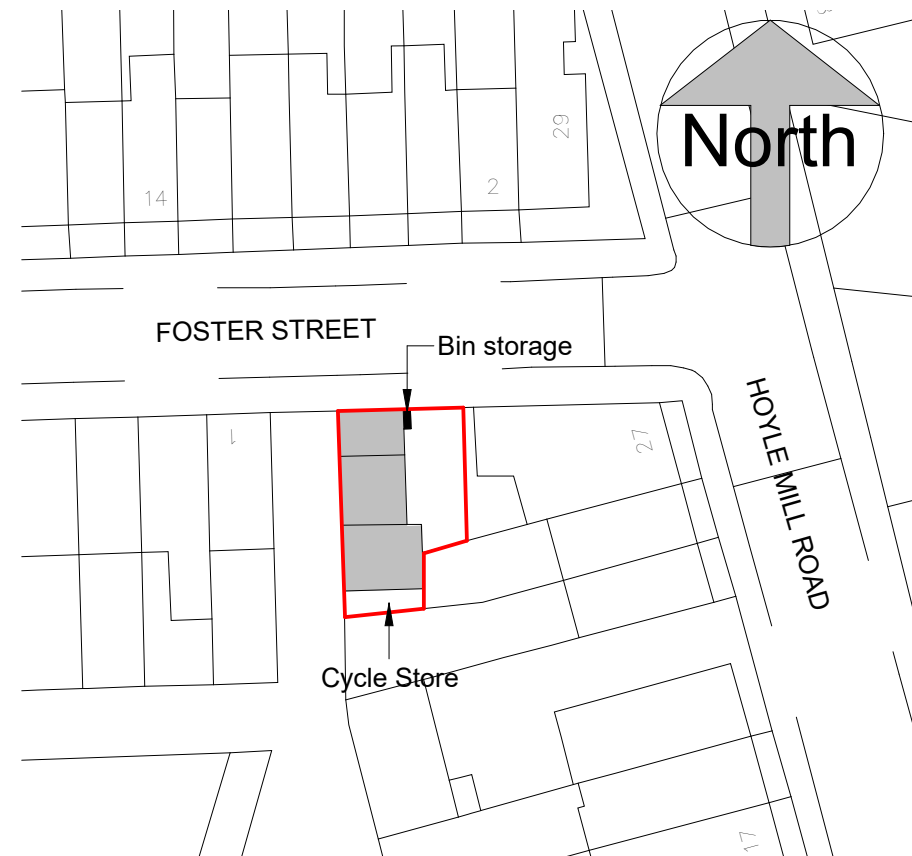

Proposed Block Plan
Scale: 1 : 500

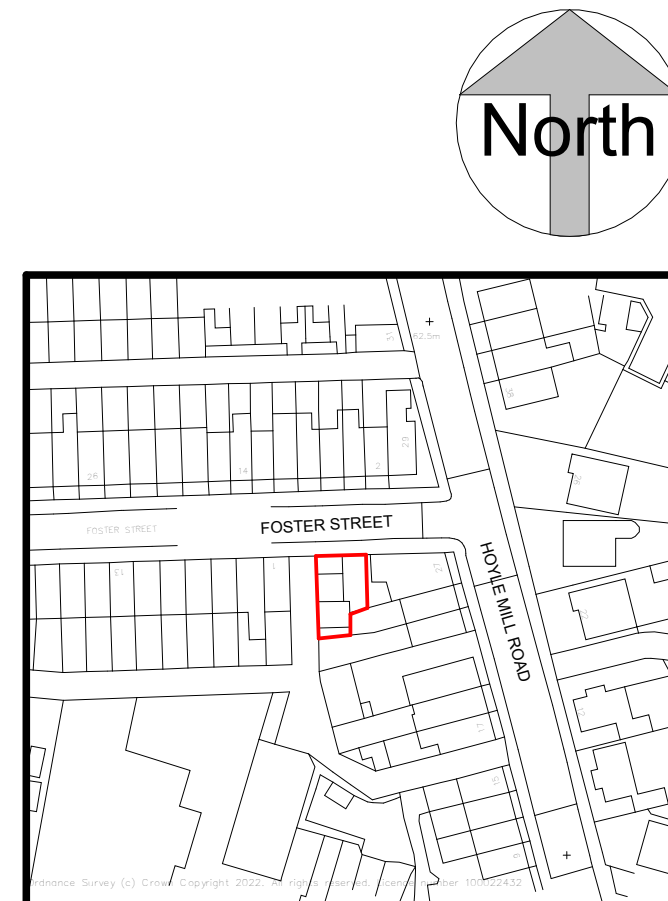

Location Plan
Scale: 1 : 1250

Drawing Issue Status:

PLANNING APPLICATION

No dimensions to be scaled from this drawing either in paper or electronic form. All dimensions to be checked on site prior to manufacture, setting out, or construction. Any discrepancies to be notified for clarification.

All work to be carried out strictly in accordance with current Approved Documents, British Standards, Codes of Practice, statutory regulations, and manufacturers instructions whether specifically referred to or not.

Richard Jagger MCIAT
Chartered Architectural Technologist
CIAT Chartered Practice



RJ DESIGN
Architectural Services
07721 996296
www.rj-design.co.uk

Project: Rear of 27 Hoyle Mill Road				
Sheet Title: Location Plan and Block Plan				
Scale: As Shown	Size: A3	Project No: 22/	Drwg No: A101	Rev: