



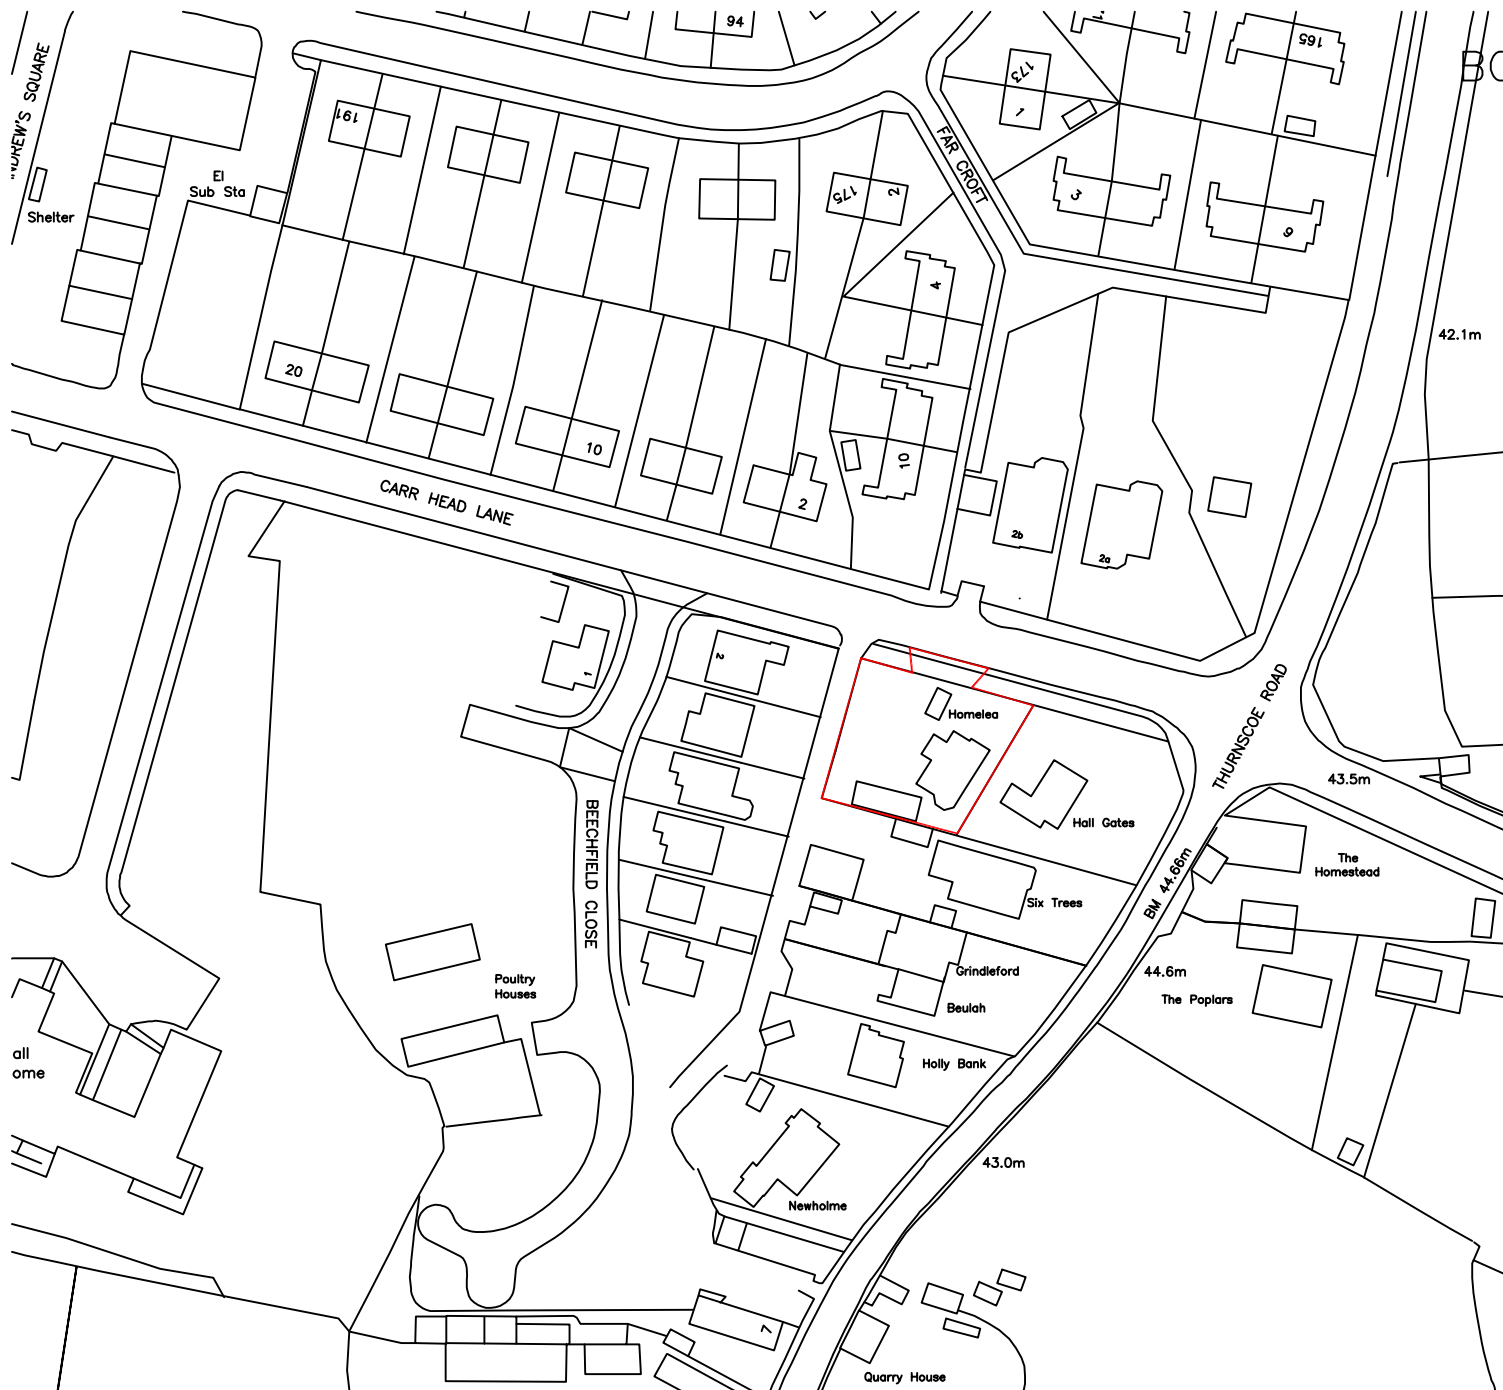

Rev A 11/08/2023 Redline Boundary amended at Planners request

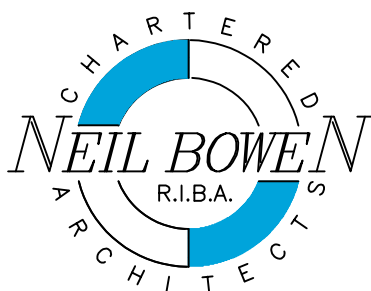

Office F7
Flexspace
Monckton Road
Wakefield, WF2 7AS
Email: neil@neilbowenarchitects.co.uk
Phone: 01924 380873

Date 12/07/2023

A4

Project

Proposed New Dwelling at Homelea,
Carr Head Lane, Bolton Upon Dearne
S63 8DA for Mr T Howley & Miss V Shaw

Drawing
Ordnance Survey

Drg No

2465	Scale
R A	1:1250
OS	