

This drawing is copyright and shall not be reproduced nor used for any other purpose without the written permission of the Bryan G Hall Ltd. This drawing must be read in conjunction with all other related drawings and documentation.

It is the contractors responsibility to ensure full compliance with the Building Regulations. Do not scale from this drawing, use figured dimensions only. It is the contractors responsibility to check and verify all dimensions on site. Any discrepancies to be reported immediately. **IF IN DOUBT ASK.**

Materials not in conformity with relevant British or European Standards/Codes of practice or materials known to be deleterious to health & safety must not be used or specified on this project.

Bryan G Hall Limited has not checked or verified, and shall therefore not be liable for any inaccuracies which may be attributable to any base plan(s) reports, data or information provided by the client, or purchased by the consultant on the client's behalf, that may have been utilised within this drawing.




Bryan G Hall Limited shall not be liable for the use of this or any associated document, for any purpose, by any person other than that for which they were provided.

It remains the client's and/or its appointed contractor's responsibility to check for any discrepancies. Any anomalies discovered must be reported immediately to Bryan G Hall Limited for verification.

The locations of utilities apparatus, if shown, have been reproduced from plans supplied to Bryan G Hall Limited. Although care has been taken when duplicating this information, these locations are approximate only. No guarantee can be given by Bryan G Hall Limited for their accuracy. It is the client's or its appointed agent/contractor's responsibility to verify the exact locations on site by appropriate means prior to mechanical excavation.

CONSTRUCTION NOTES:

- All works shall be carried out in accordance with 'The standard Specification for Highway works' and Local Highways Authorities Specification unless otherwise instructed by the local inspecting officer.
- Refer to series 900 of Volume 1 of the Manual of Contract Documents for Highway Works for road pavements and bituminous bound material specifications.
- The vertical joint between existing and new surfacing shall be painted with 100 pen bitumen.
- Cationic bituminous emulsion shall be applied to all surfaces receiving H.R.A., D.B.M. and Thin Surfacing.
- The contractor is to provide and maintain a pedestrian route through the works at all times defined by suitable barriers and lights where necessary. The contractor is obliged to obtain necessary road opening notices or licenses prior to commencement of the works.
- All statutory undertakers covers and frames to be lifted to suit new carriageway levels prior to surfacing.
- All paving details to tie into existing. Paving not to be laid in conditions deemed too cold.
- Before proceeding with the construction work, the setting out lines are to be agreed with the Engineer.
- No limestone aggregate to be used where binder course may form a temporary running lane to public vehicles.
- Final surfacing should not be laid until all the works by Statutory Undertakers are complete.
- When new kerbs are to be installed, a 300mm carriageway step tie in is to be undertaken at time of installation.
- In areas of new carriageway resurfacing, existing binder course condition to be assessed, and where necessary reinstatement works to be undertaken.
- Any soft areas will require excavating until firm ground is found and backfilling with a 6f2 material and to be compacted in 150mm layers.
- Any foundations to be removed to a minimum of 1m below carriageway formation level, backfill to be agreed with SCC Senior Engineer.
- Drawing to be read in conjunction with the latest revision of BGH drawing number 22/137/DE/700/001.

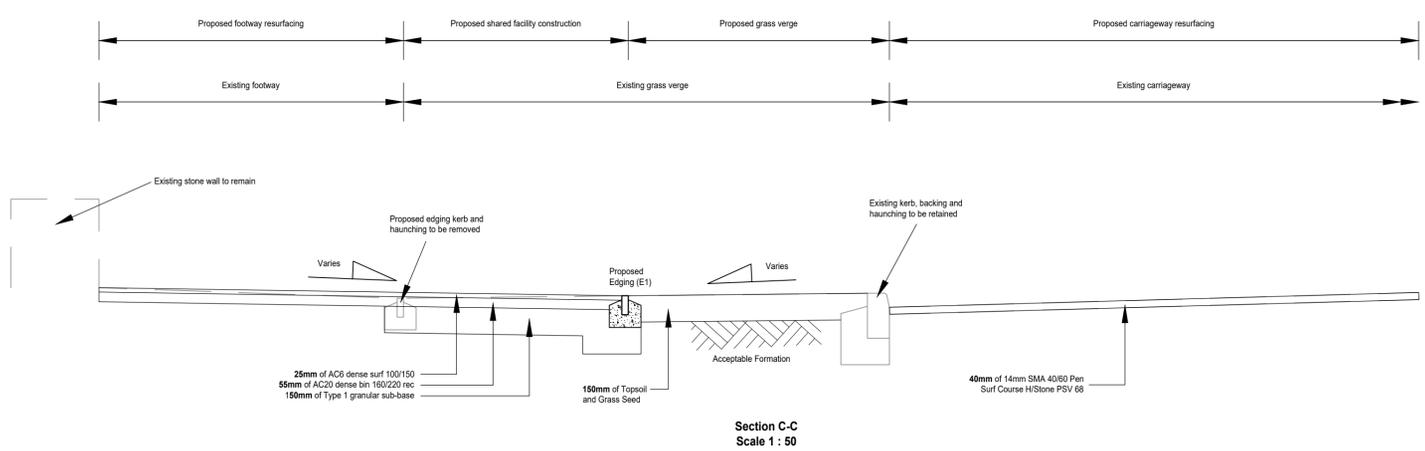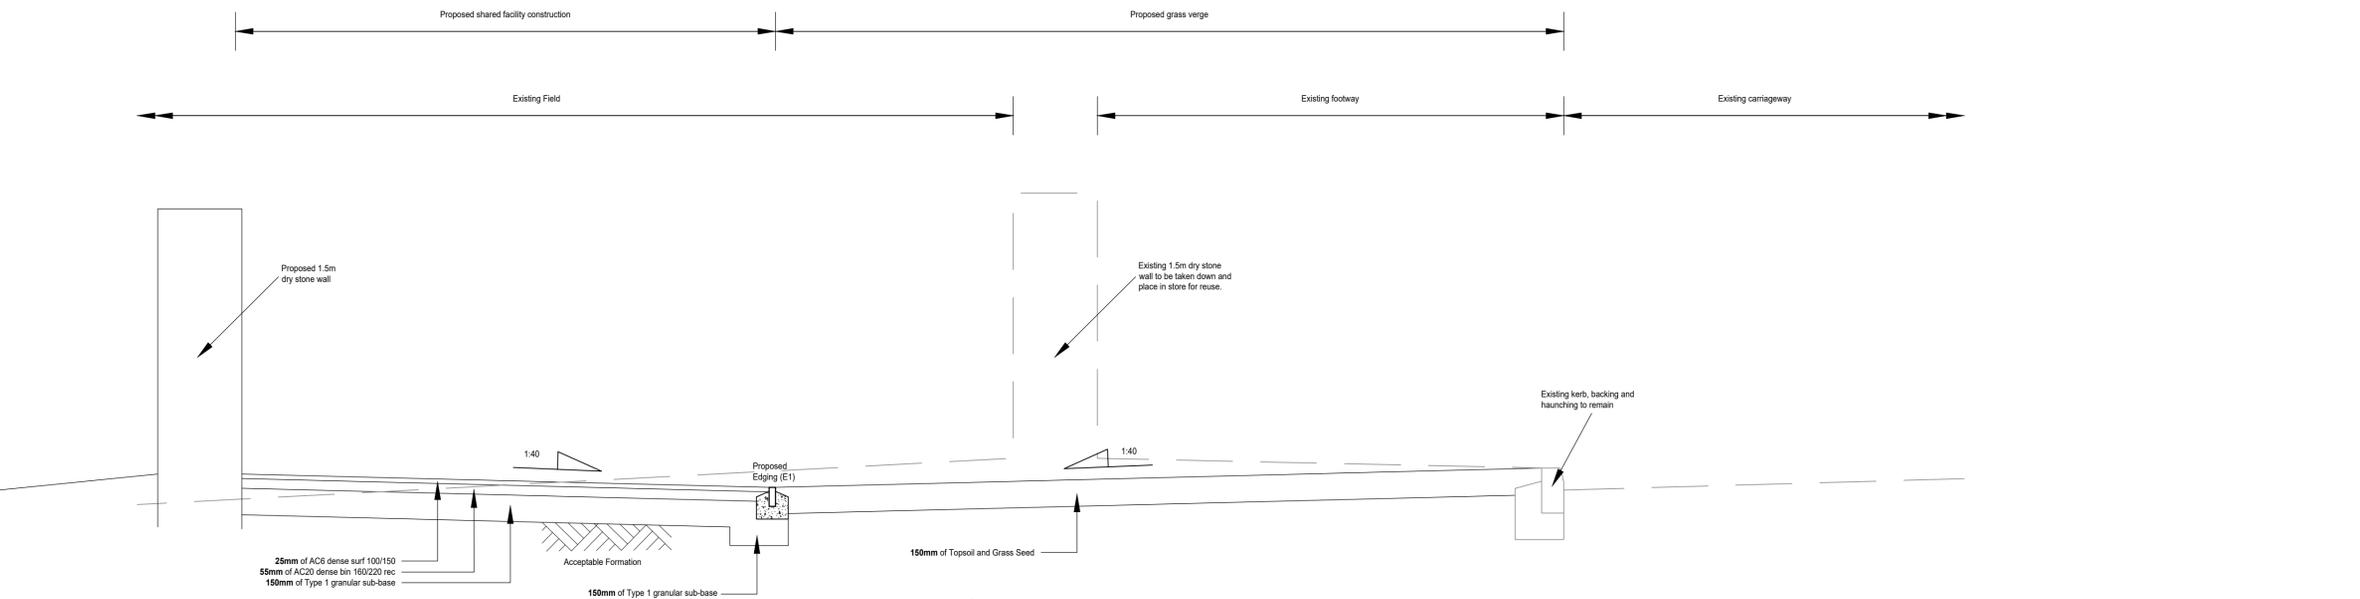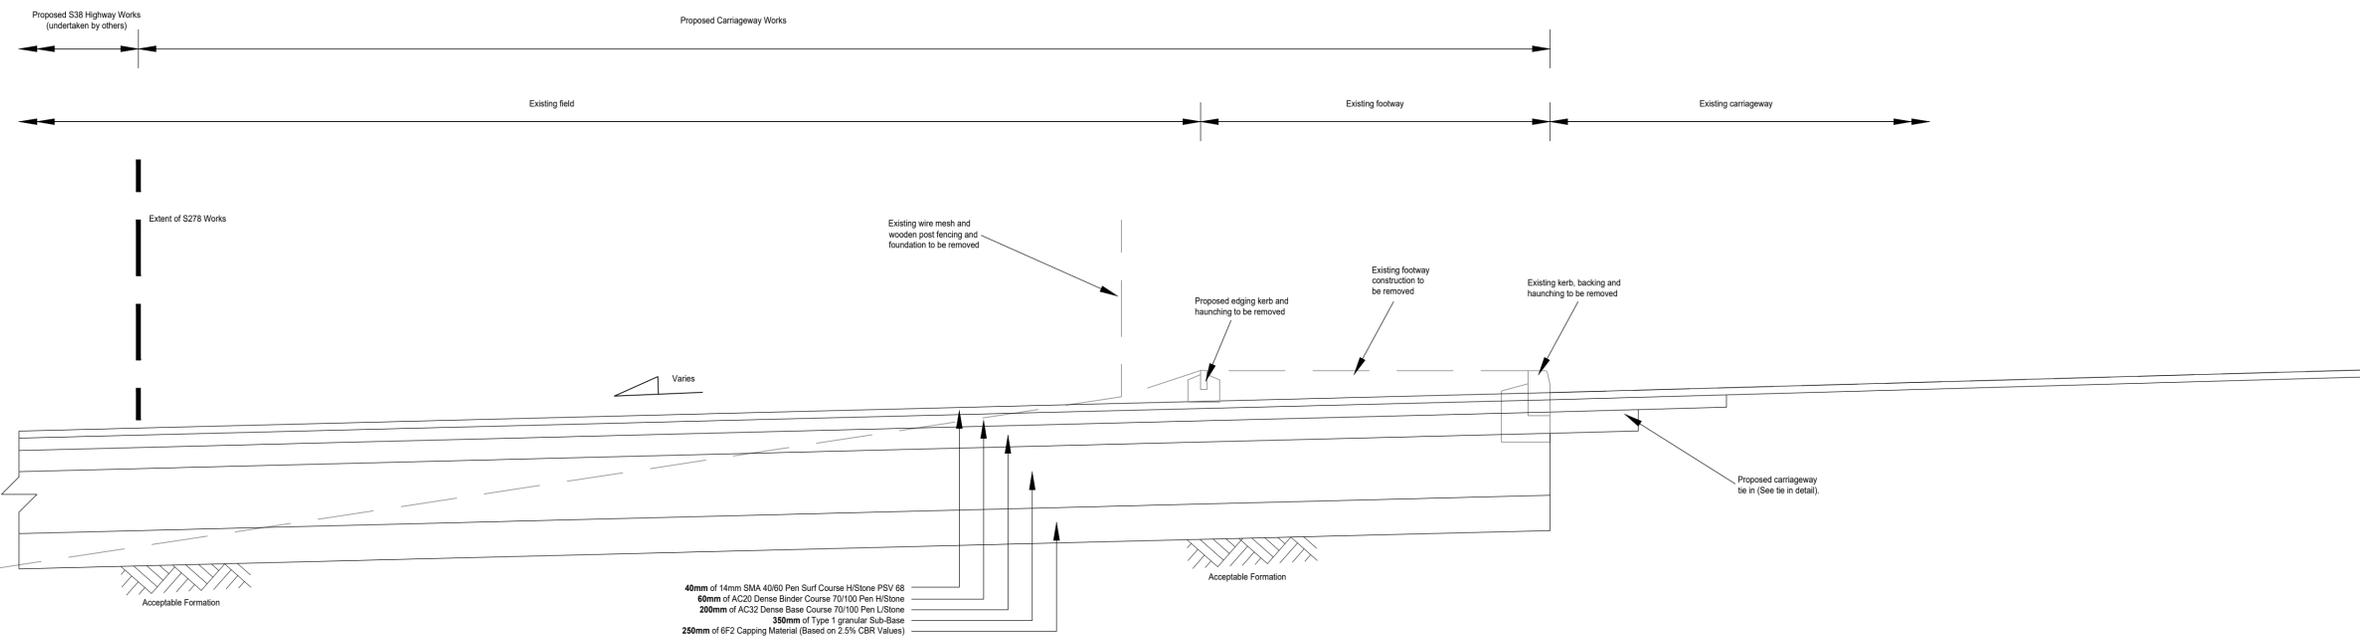

Rev:	Date:	Amendment:	DRN	CHK	APR
------	-------	------------	-----	-----	-----

BRYAN G HALL
CONSULTING CIVIL & TRANSPORTATION PLANNING ENGINEERS

LEEDS T 0113 246 1555 LONDON T 0203 5532336

Suite E15 | Josephs Well | www.bryanghall.co.uk
Hanover Walk | LEEDS | LS3 1AB | E transportleeds@bryanghall.co.uk

Client: GLEESON HOMES

Status: FOR COSTING PURPOSES ONLY

Scale: 1:25
Size: A1 - 841 x 594 | Drawn: MM | Chkd: MIT | Appvd: BR

Project: WAKEFIELD ROAD - SMITHIES, BARNSELY S278 WORKS

Title: TYPICAL SECTIONS

Drawing No: 22/137/DE/700/002
Revision: 1
Job No: 22-137
Date: 24.01.25

smas WORKSAFE CHAS Approved Contractor X.com/Brynghall1 Bryan G Hall

Copyright Reserved Bryan G Hall Ltd.