
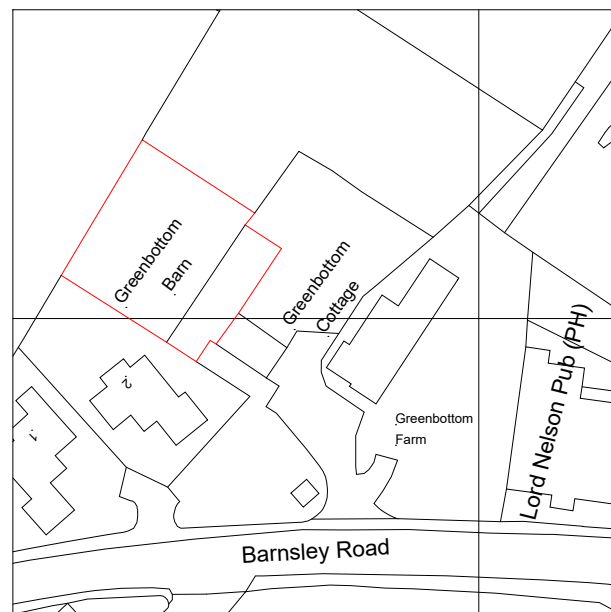


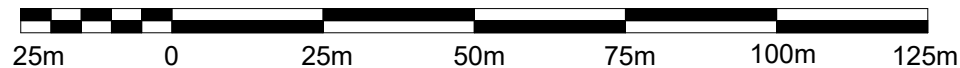


©Crown Copyright and database rights 2026 OS Licence no. AC0000814278



3

Scale 1-1250

1 : 1250

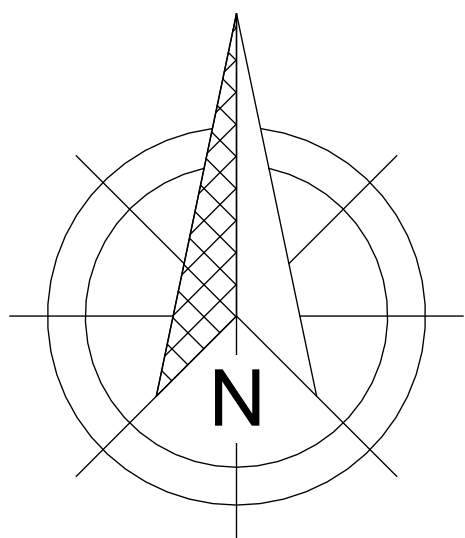

Scale 1:100

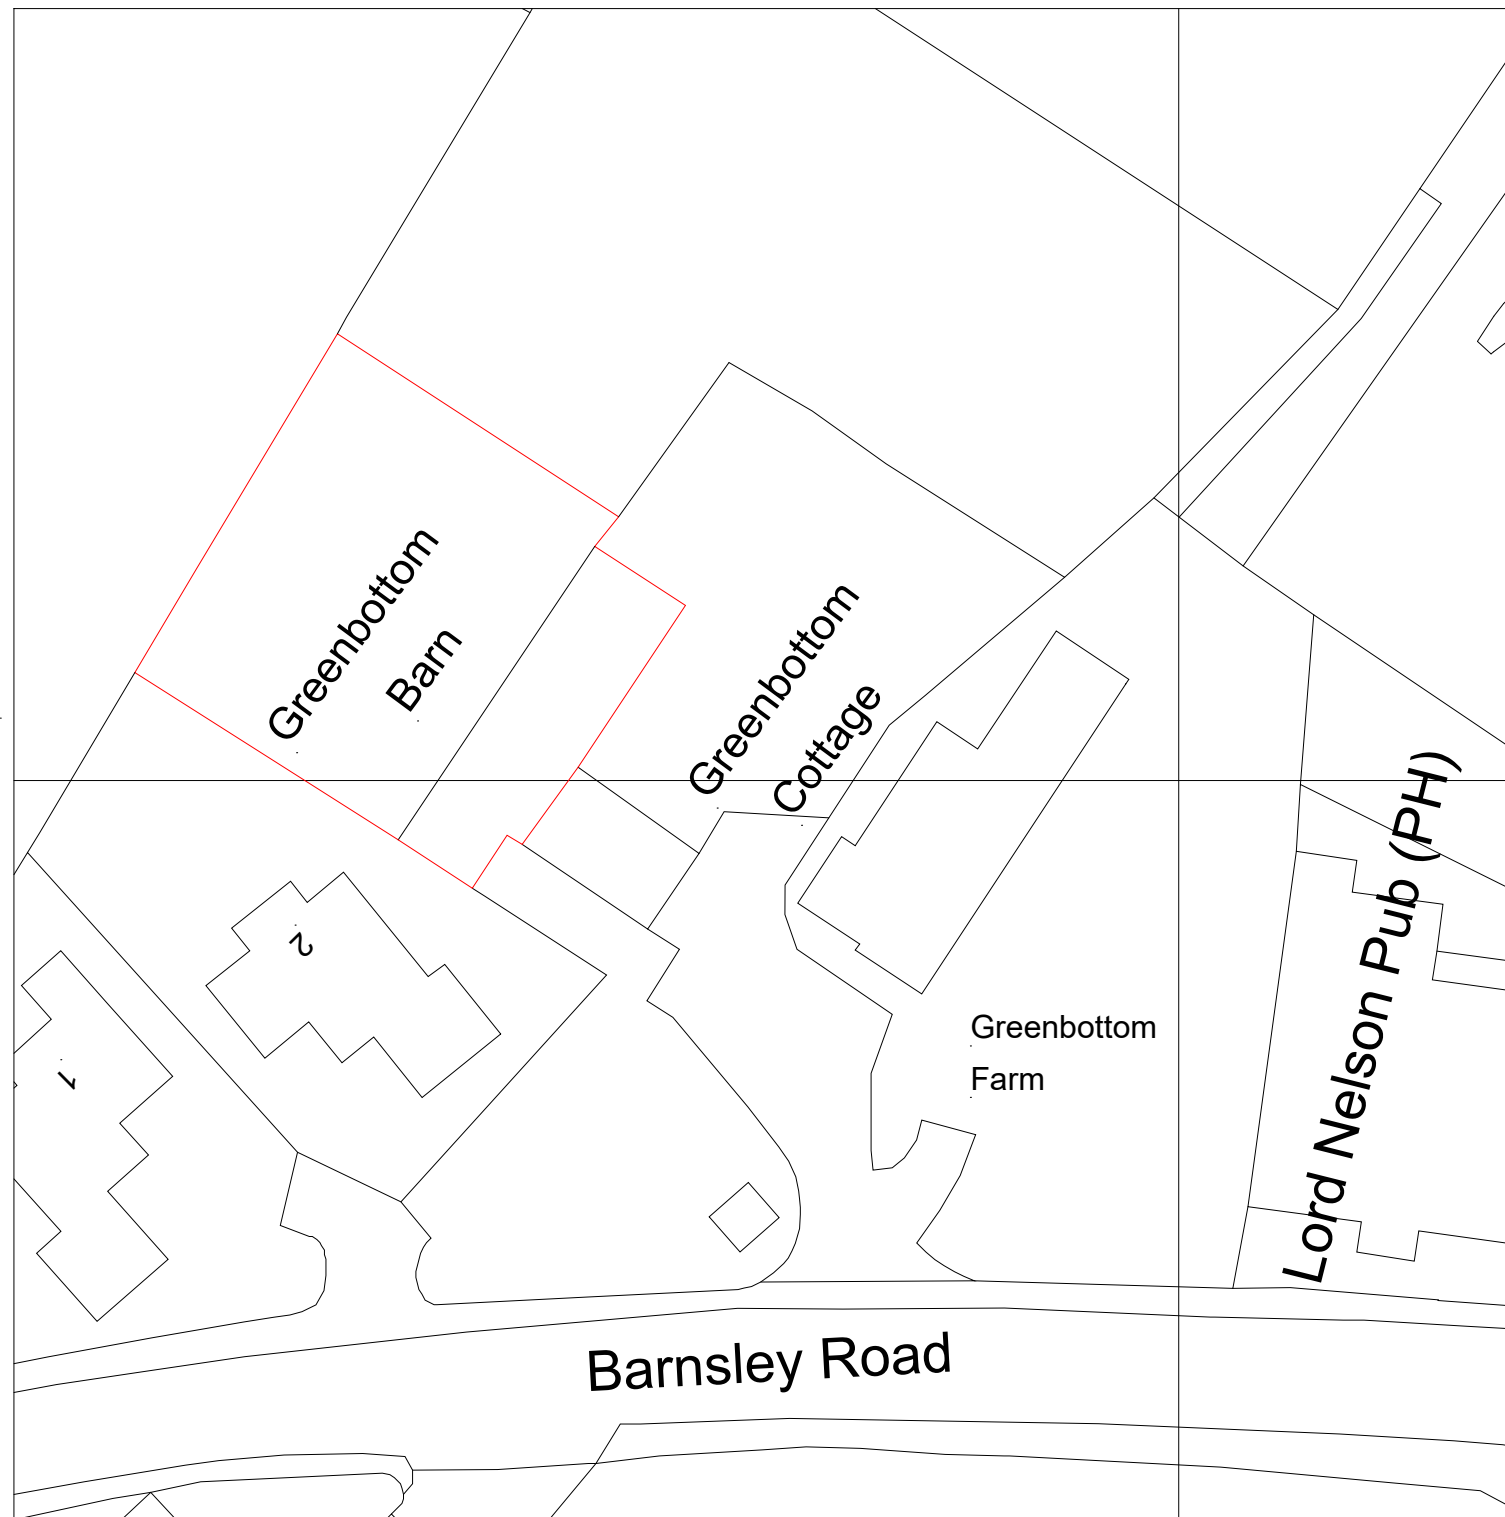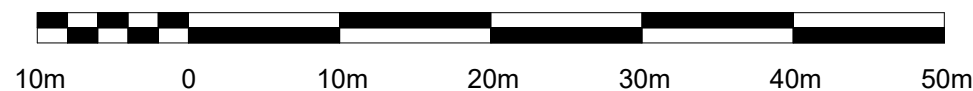

©Crown Copyright and database rights 2026 OS Licence no. AC0000814278

2

Scale 1-500

1 : 500

Scale 1:50

Contract No.
FHI 145039
Site Address -
Green Bottom Barn, Barnsley Rd, Hoylandswain, Sheffield, South Yorkshire, S36 7JA
Drawing No.
4 of 4
Location and Site Map
All Dimensions in mm
Scale: As indicated @A3
Signed Off on - 25/08/2026
Review on -
FIRST
First Home Improvements Station Road Industrial Estate Lenwade Norfolk NR9 5LY

© Drawings, associated documentation and intellectual property is protected under copyright law.
All documentation by First Home Improvements prohibits unauthorised actions such as (but not limited to) the re-issuing and re-production thereof without prior consent.