

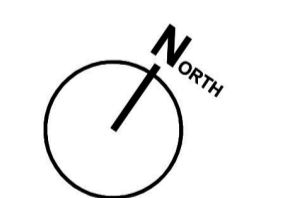
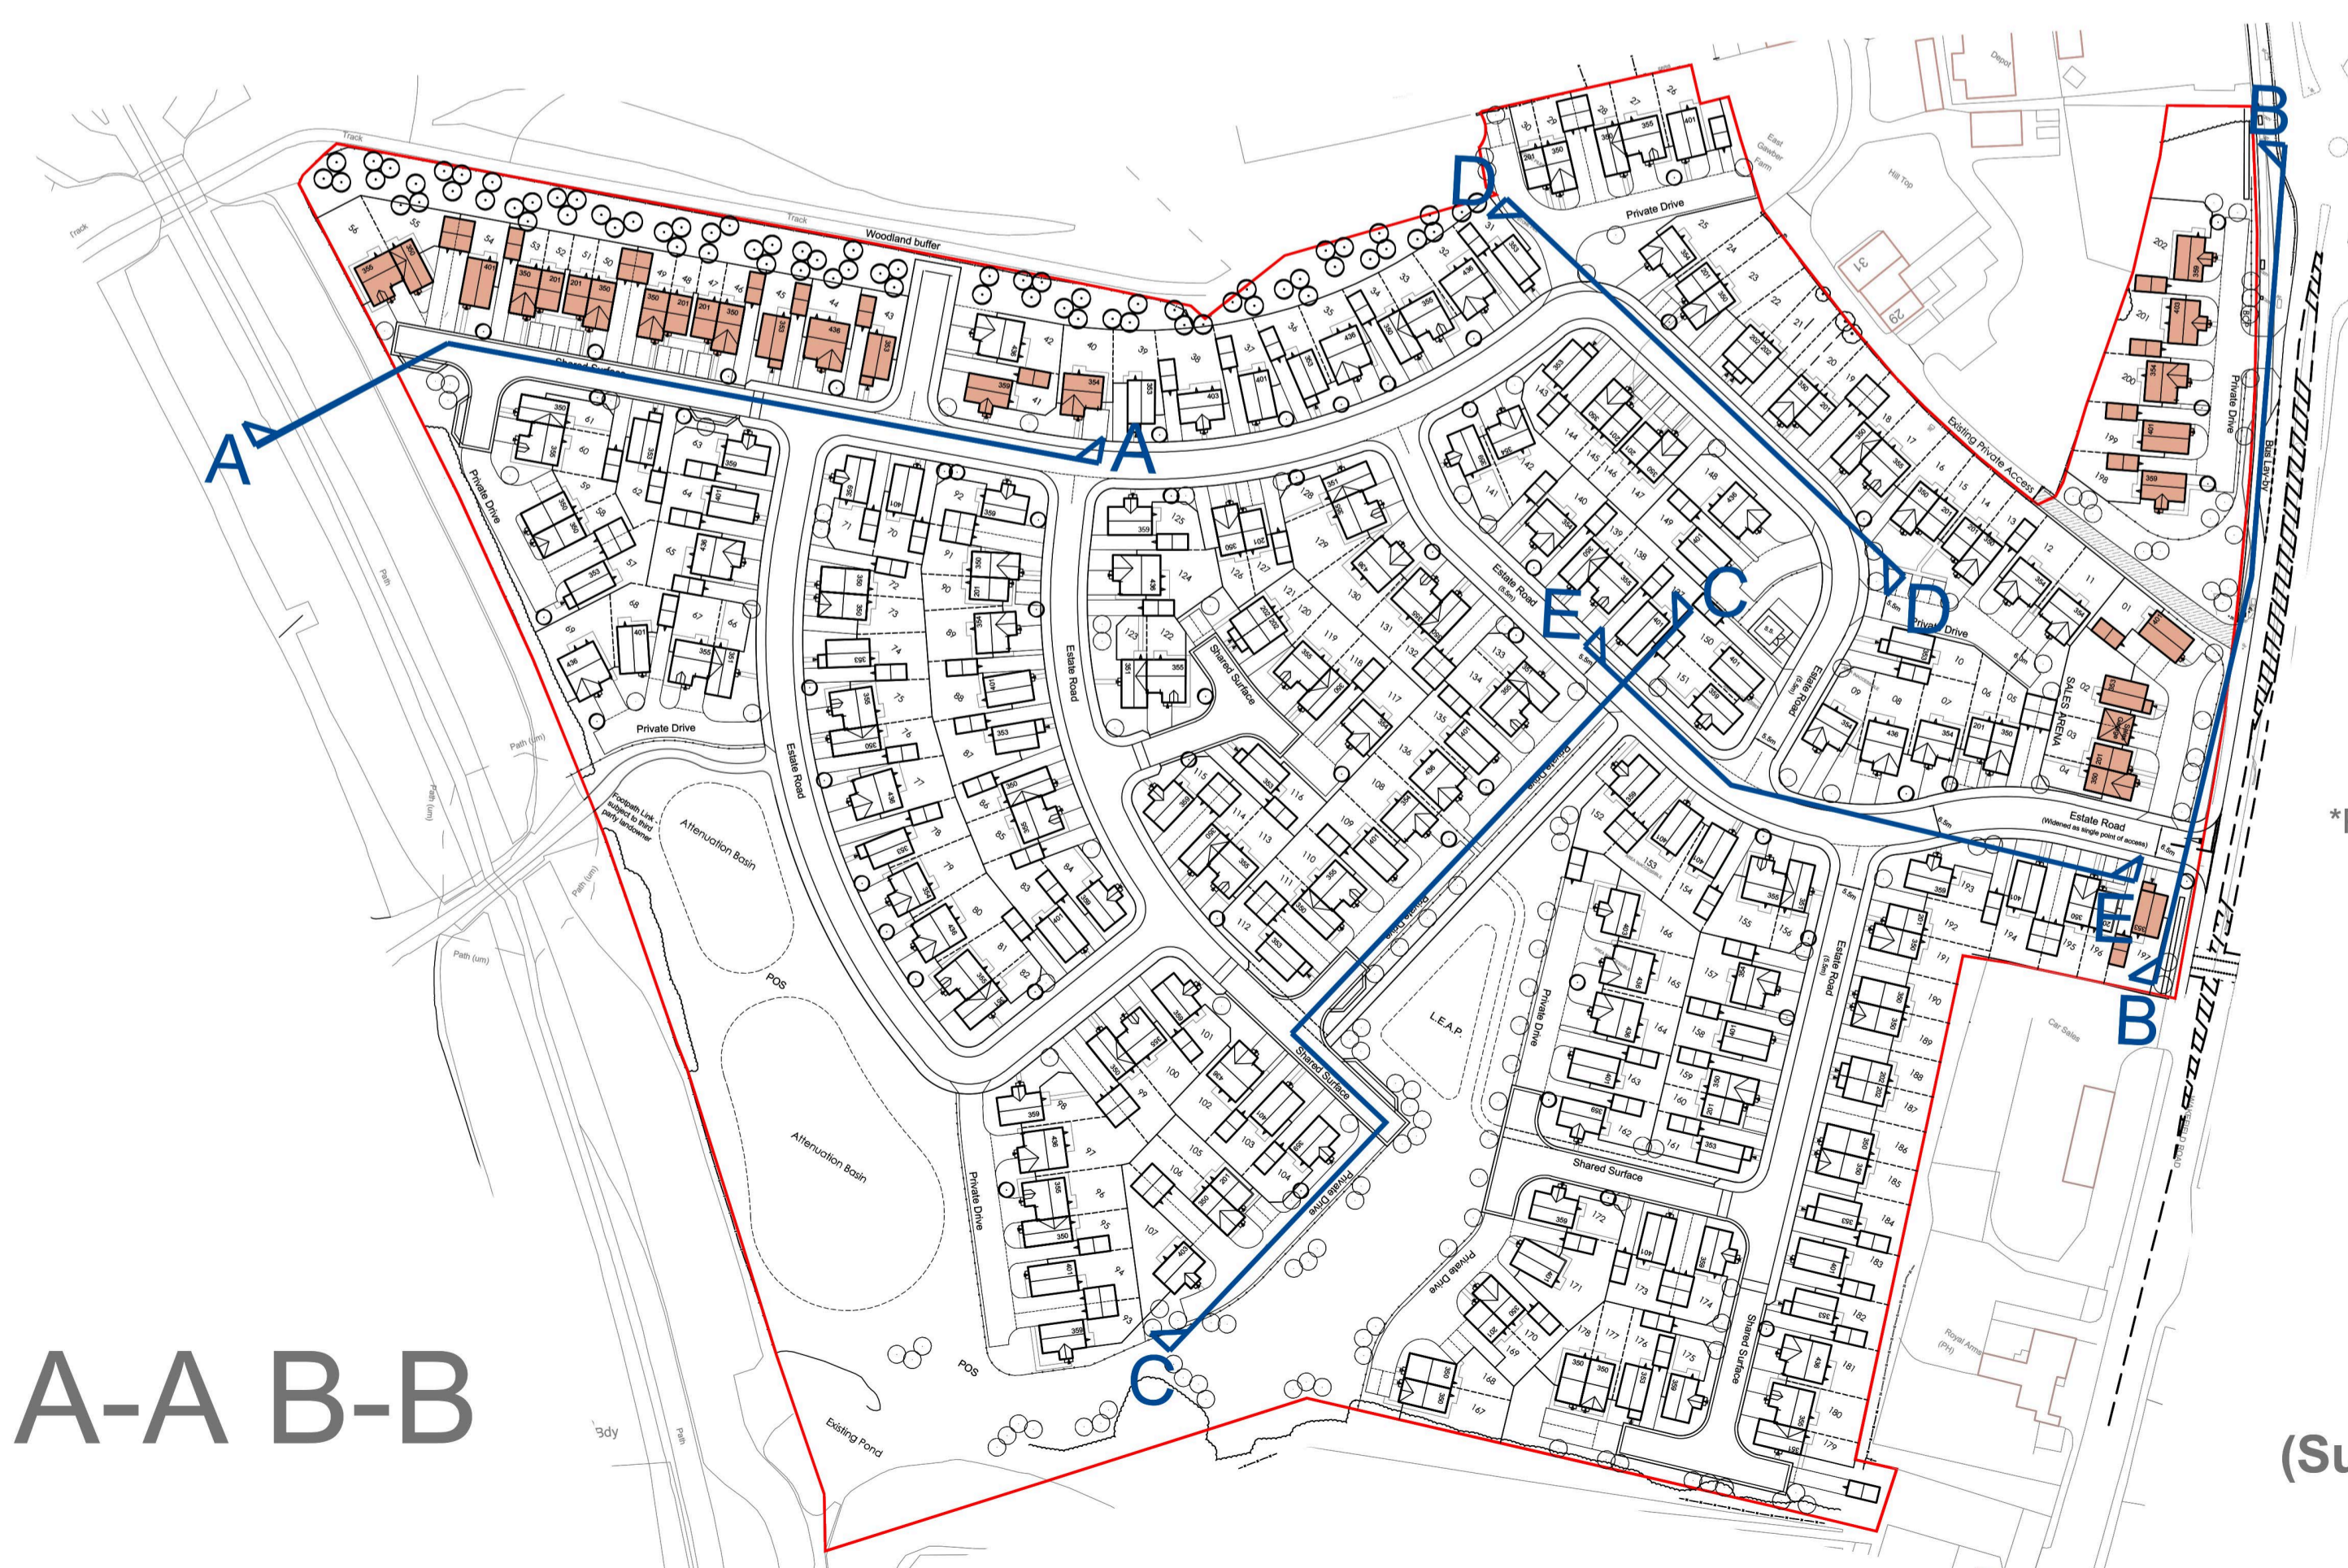


# Wakefield Road, Athersley, Smithies, Barnsley

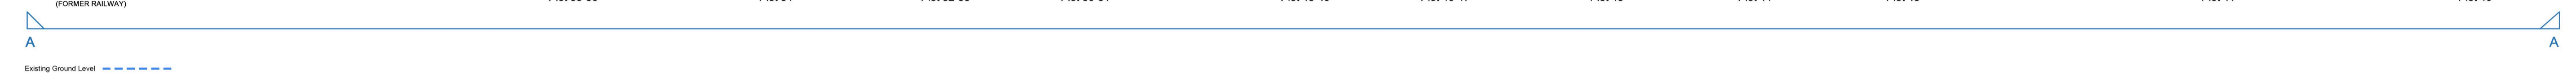

\*Plan 1:1250

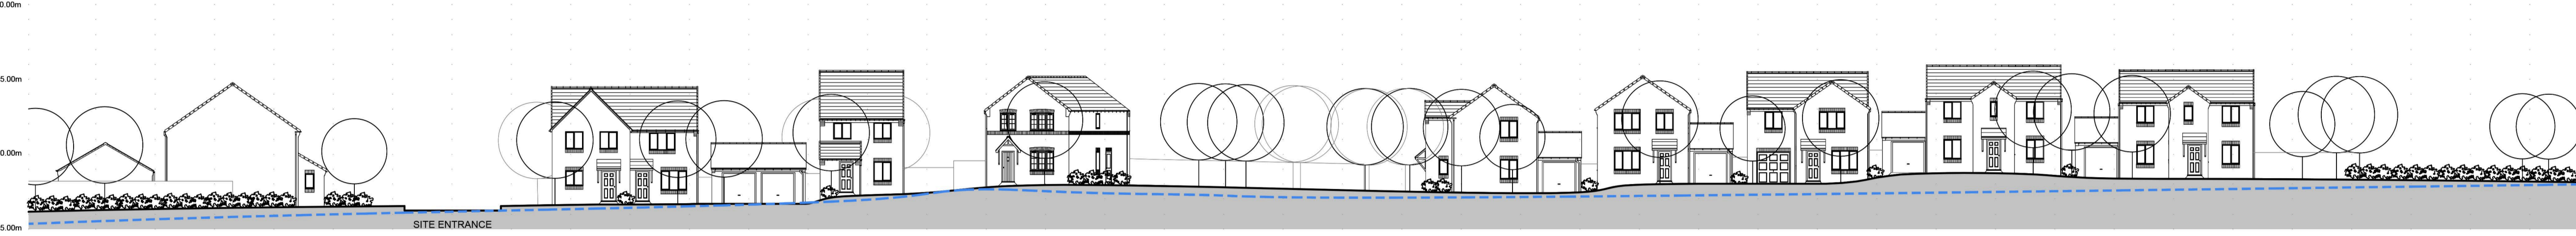

## Proposed Streetscapes A-A B-B

(Subject to Planning)

Rev	By	Note	Date
A	PB	Existing ground level added.	12.07.22

Status	Planning
	Sketch Planning Tender Construction As Built

**PRA** Architecture

55 The Tannery . Lawrence Street . York . YO10 3WH T:01904 653772  
 Email@pra-architecture.com W: www.pra-architecture.com

PROJECT	Smithies, Barnsley
TITLE	Proposed Streetscapes A-A B-B
CLIENT	Gleeson
DATE	30.05.22
DRAWING	1225.15
DRAWN	PB
CHECKED	SH
SCALE	1:250@A1
REVISION	A

Do not scale from this drawing except for planning purposes. This drawing and any designs thereon are the copyright of PRA Architecture Ltd.