


Revisions		
Transmittal Set ID	Transmittal Set Name	Date
P02	Planning re-issue	11/02/2022
P01	Initial Issue	30/11/2021

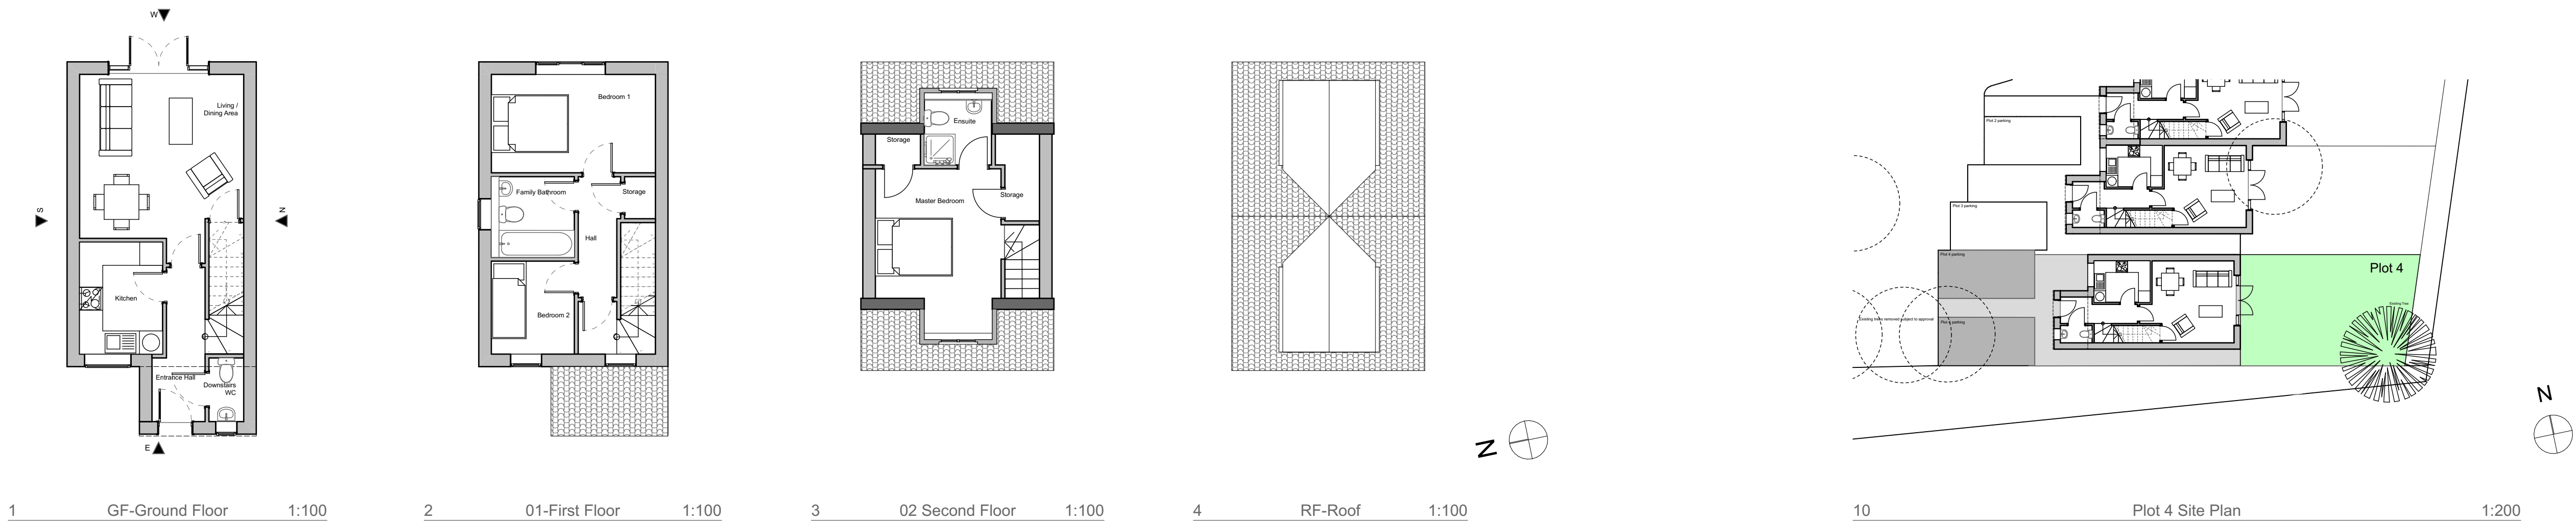

Proposed Surface Legend

Name	Fill	No.
Red Brick to match surrounding dwellings		1
Roof tiles to match surrounding dwellings		2
Black Cast - UPVc Window and Door Frames		3
Black UPVc Gutters and Downpipes		4
Soldier Course Header and sills		5
Obscured Glass		6
Horizontal Cladding to match doors and windows		7

All to LPA approval.

aad
architects

Units 11/12 South Street
Park Hill
Sheffield
S2 5OX
T: +44 (0)114 275 9896
E: home@aadarchitects.co.uk

Planning

Client Details
Gerald Duniec

Merrill Street, Thurnscoe,
Barnsley, .

Residential Development

Plot 4 Plans and Elevations

scale(s): 1:100, 1:200 @A1

date	drawn by	checked by
11/02/2022	GB	PN

Job Number: 021034

Document Number:

021034-AAD-01-ZZ-DR-A-004-P02

This document and its design content is copyright ©. It shall be read in conjunction with all other associated project information including models, specifications, schedules and related consultants documents. Do not scale from documents. All dimensions to be checked on site. Immediately report any discrepancies, errors or omissions on this document to the Originator. If in doubt ASK. Where this document has been printed at a paper size not indicated on the drawing the user should be aware that scales will also vary and care should be taken when viewing these drawings.