


Greystones
Church Lane
Cawthorne
Barnsley

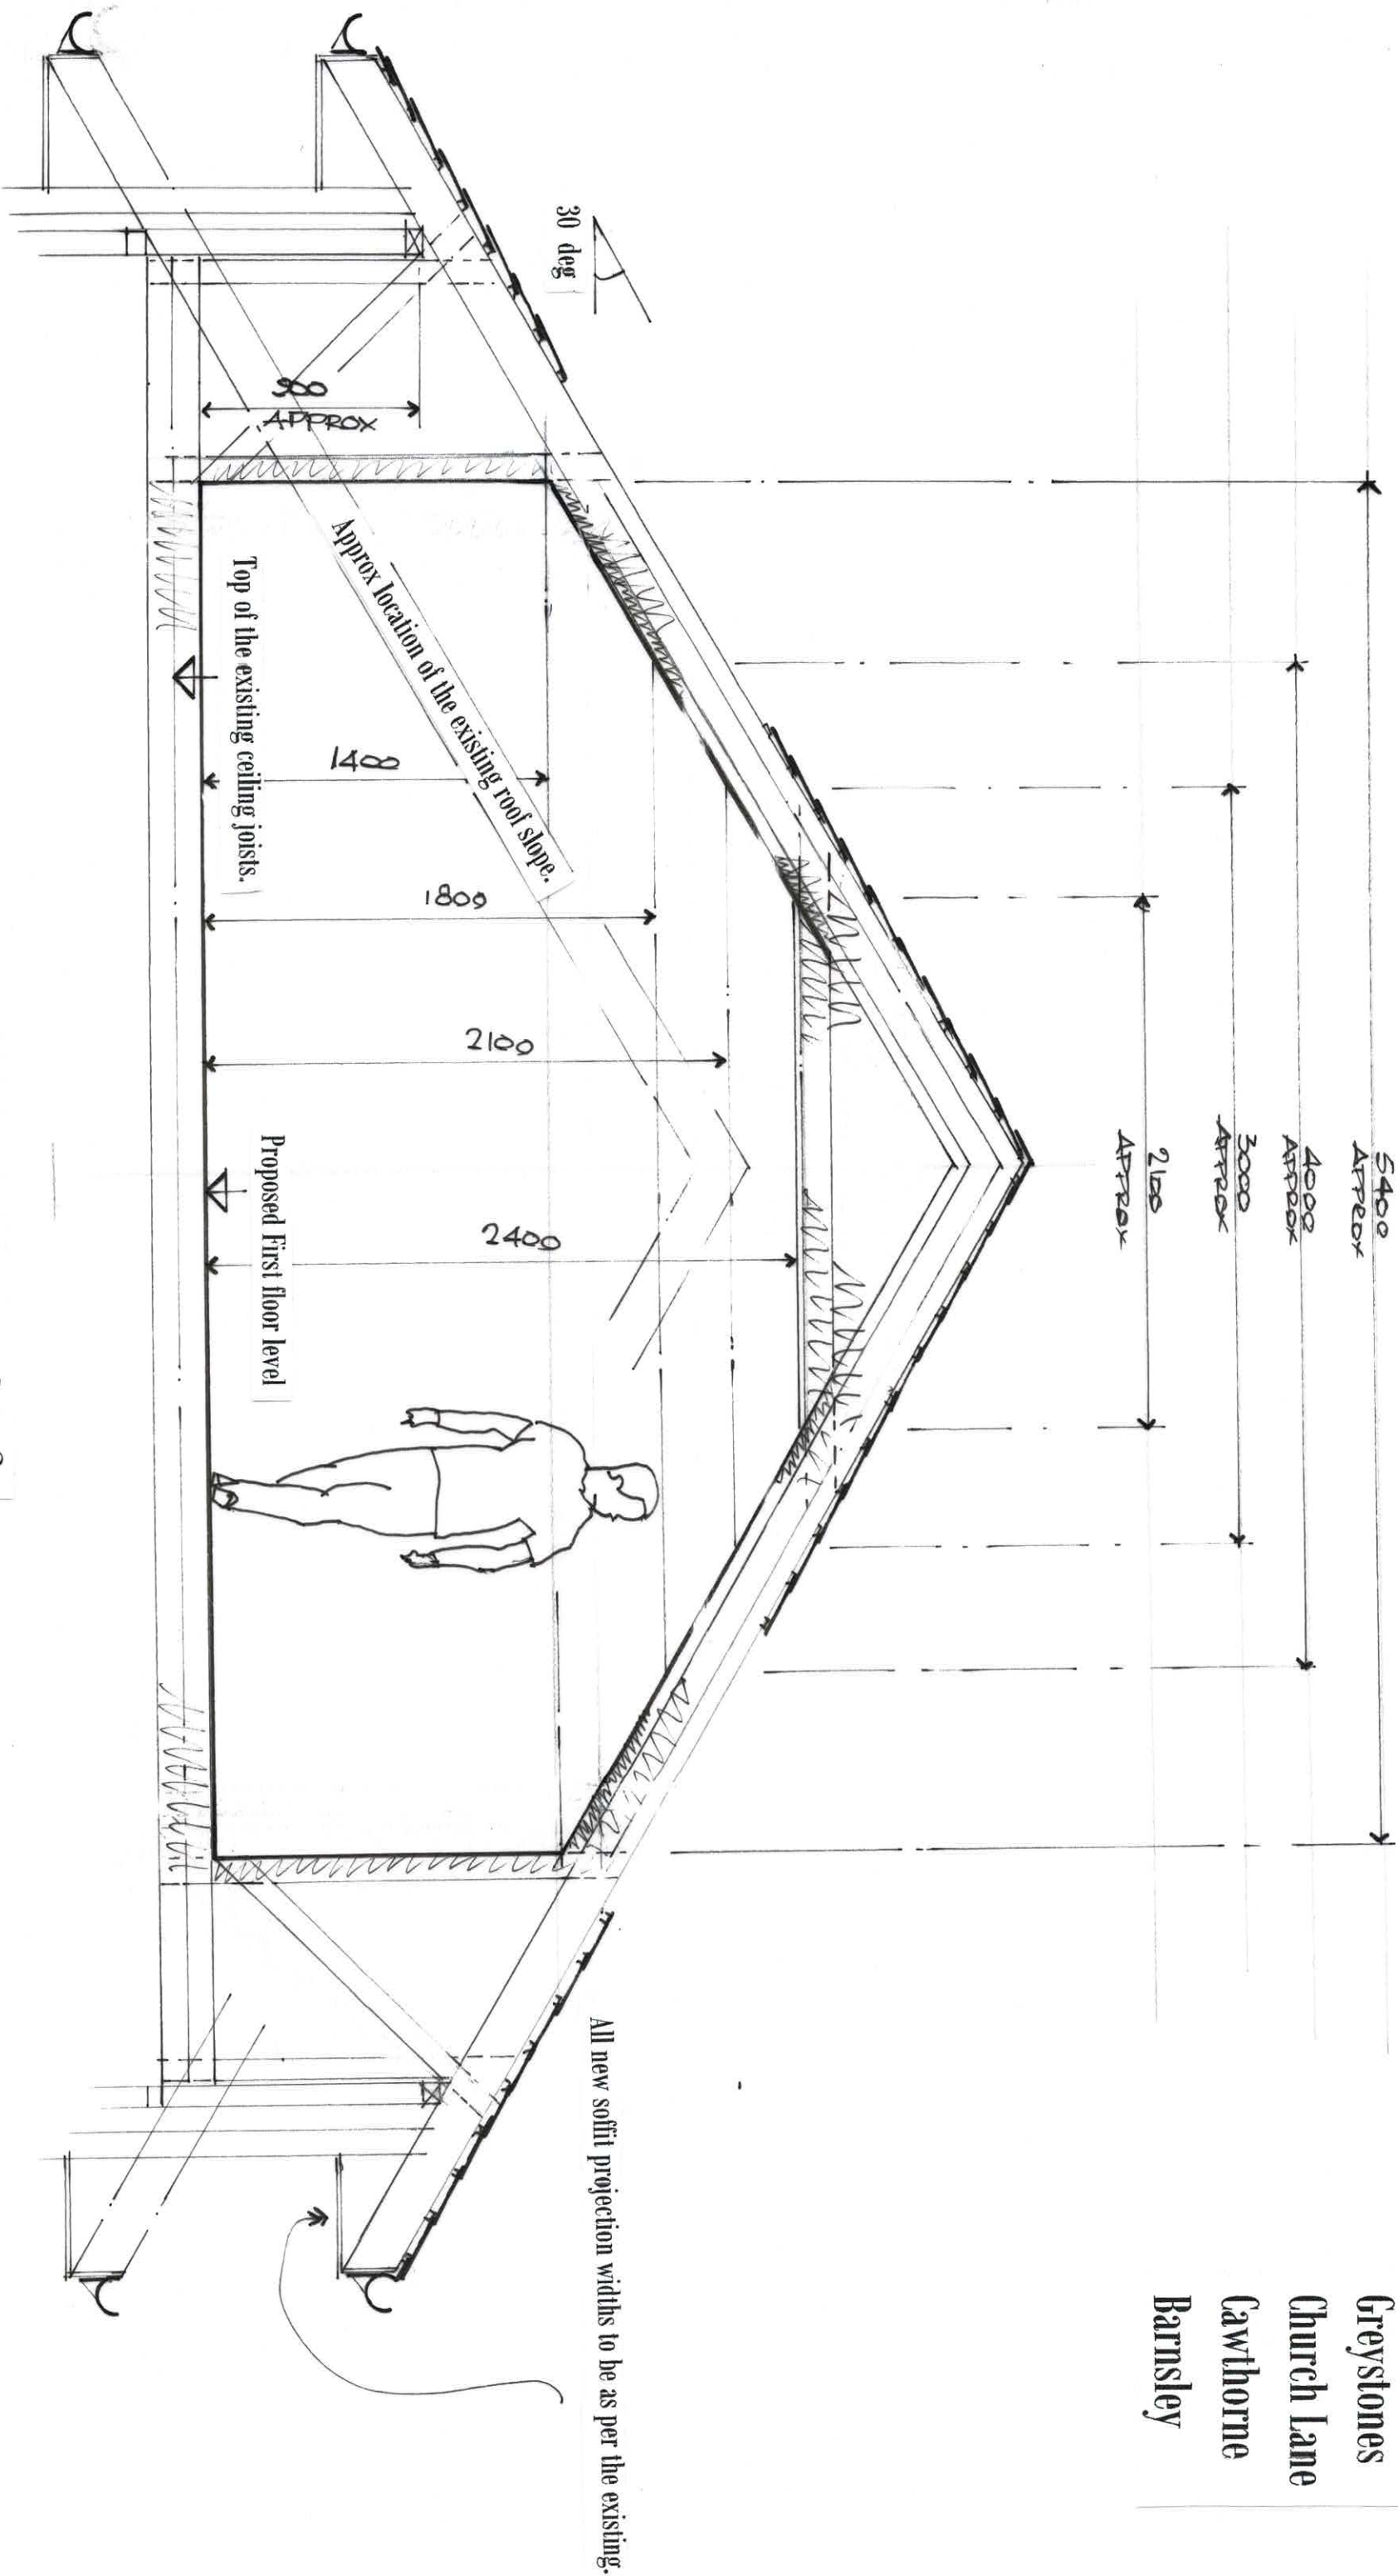

Proposed Section on 2 - 2

1 : 25 @ A3