
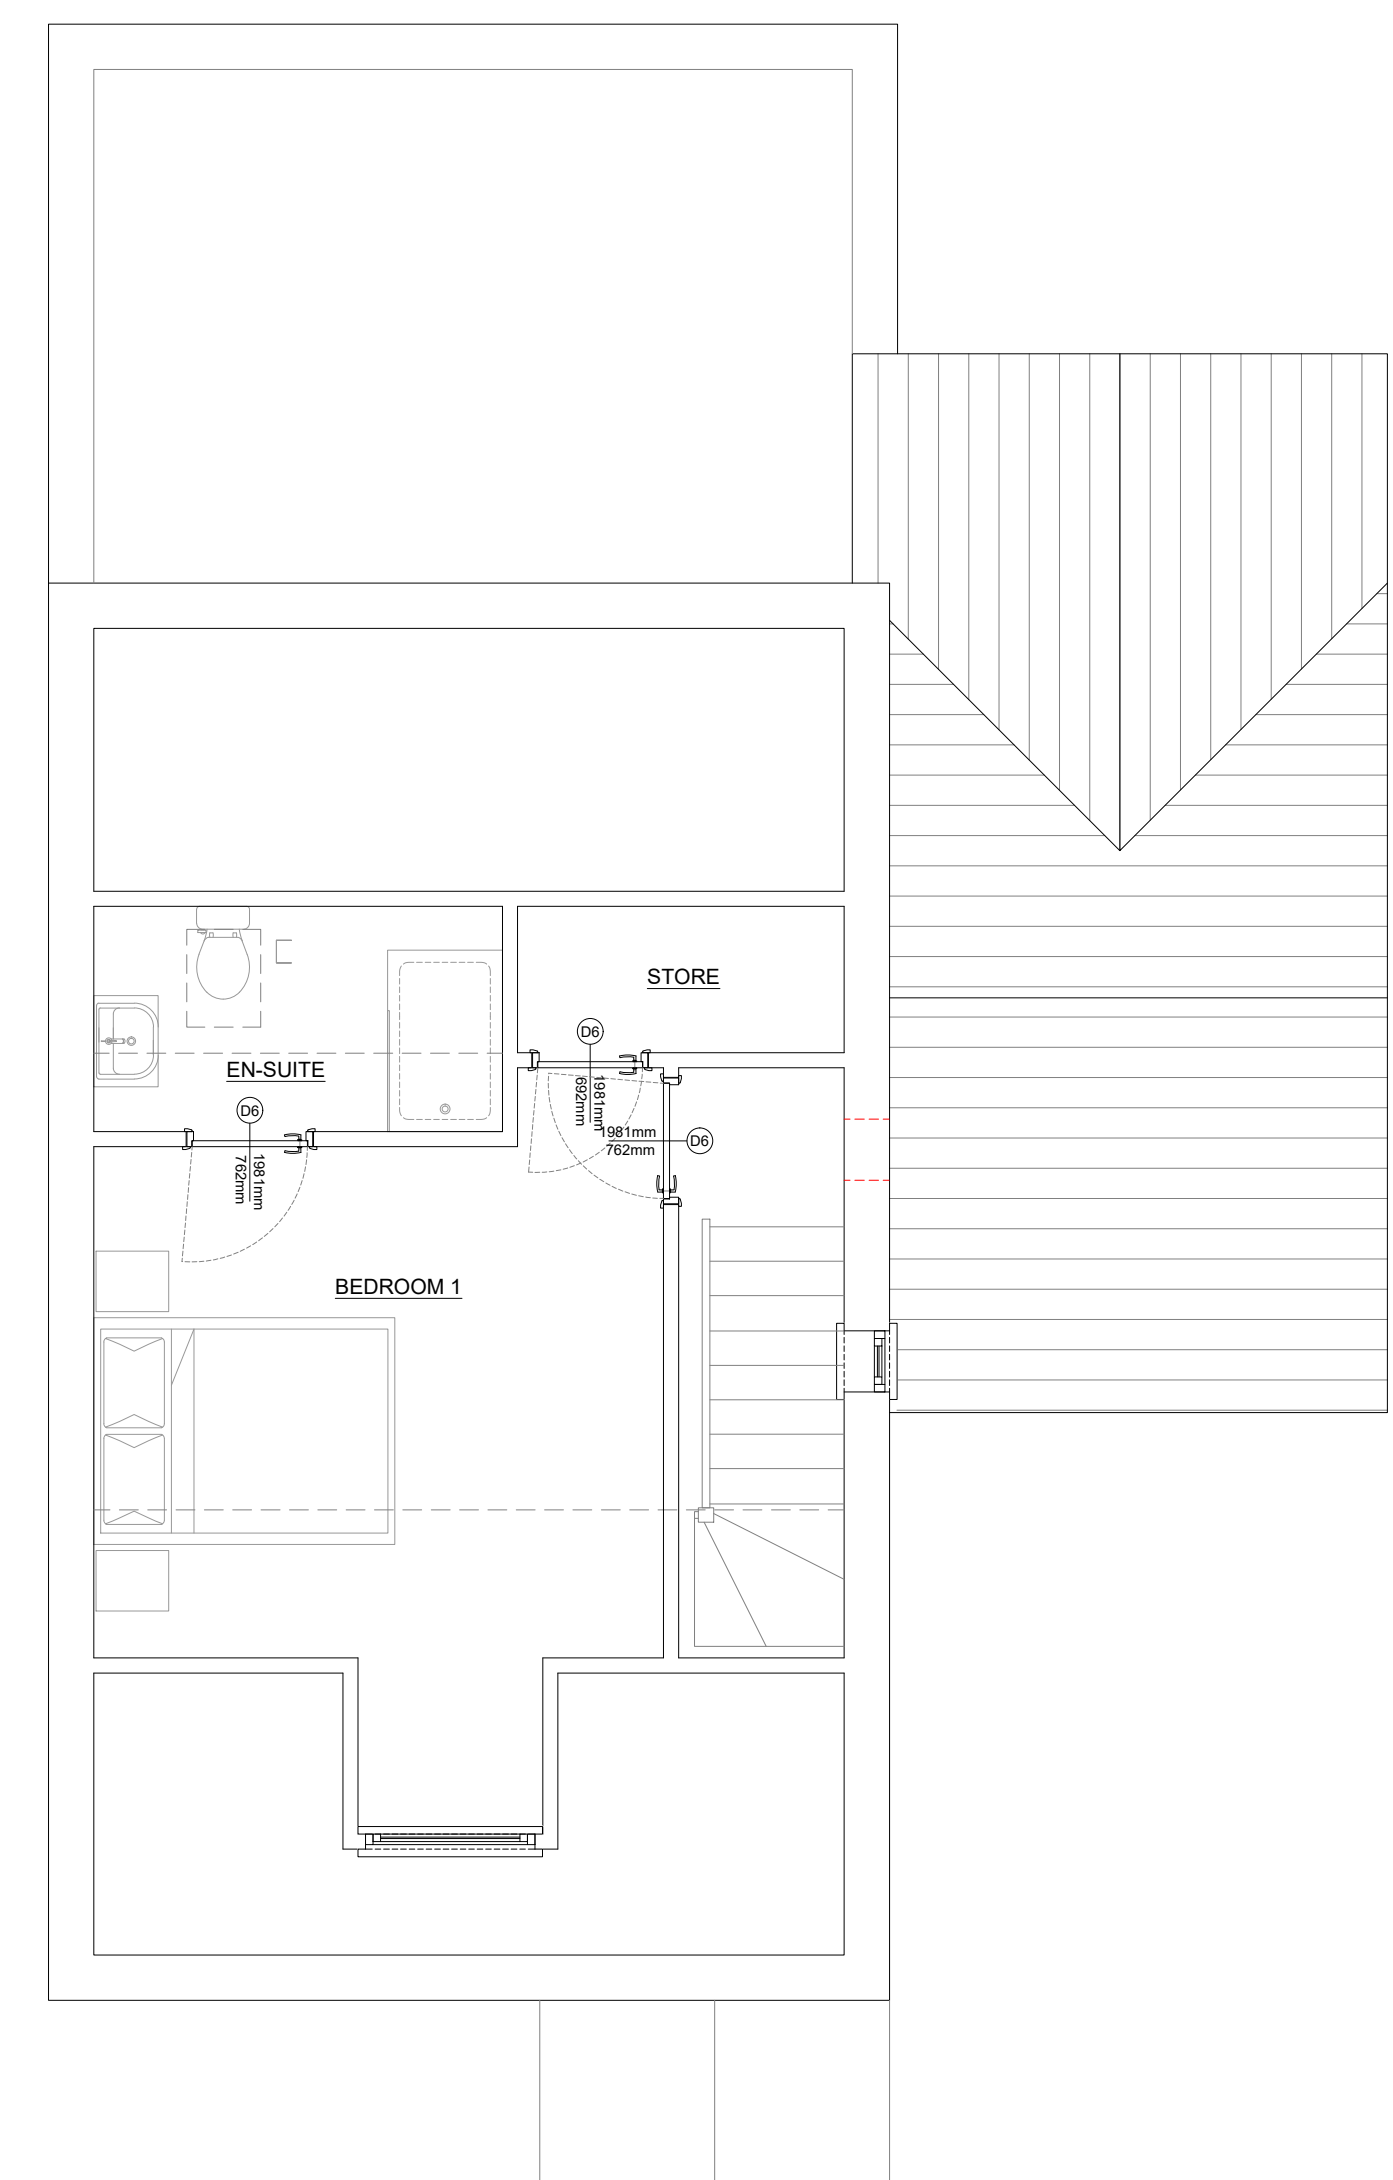
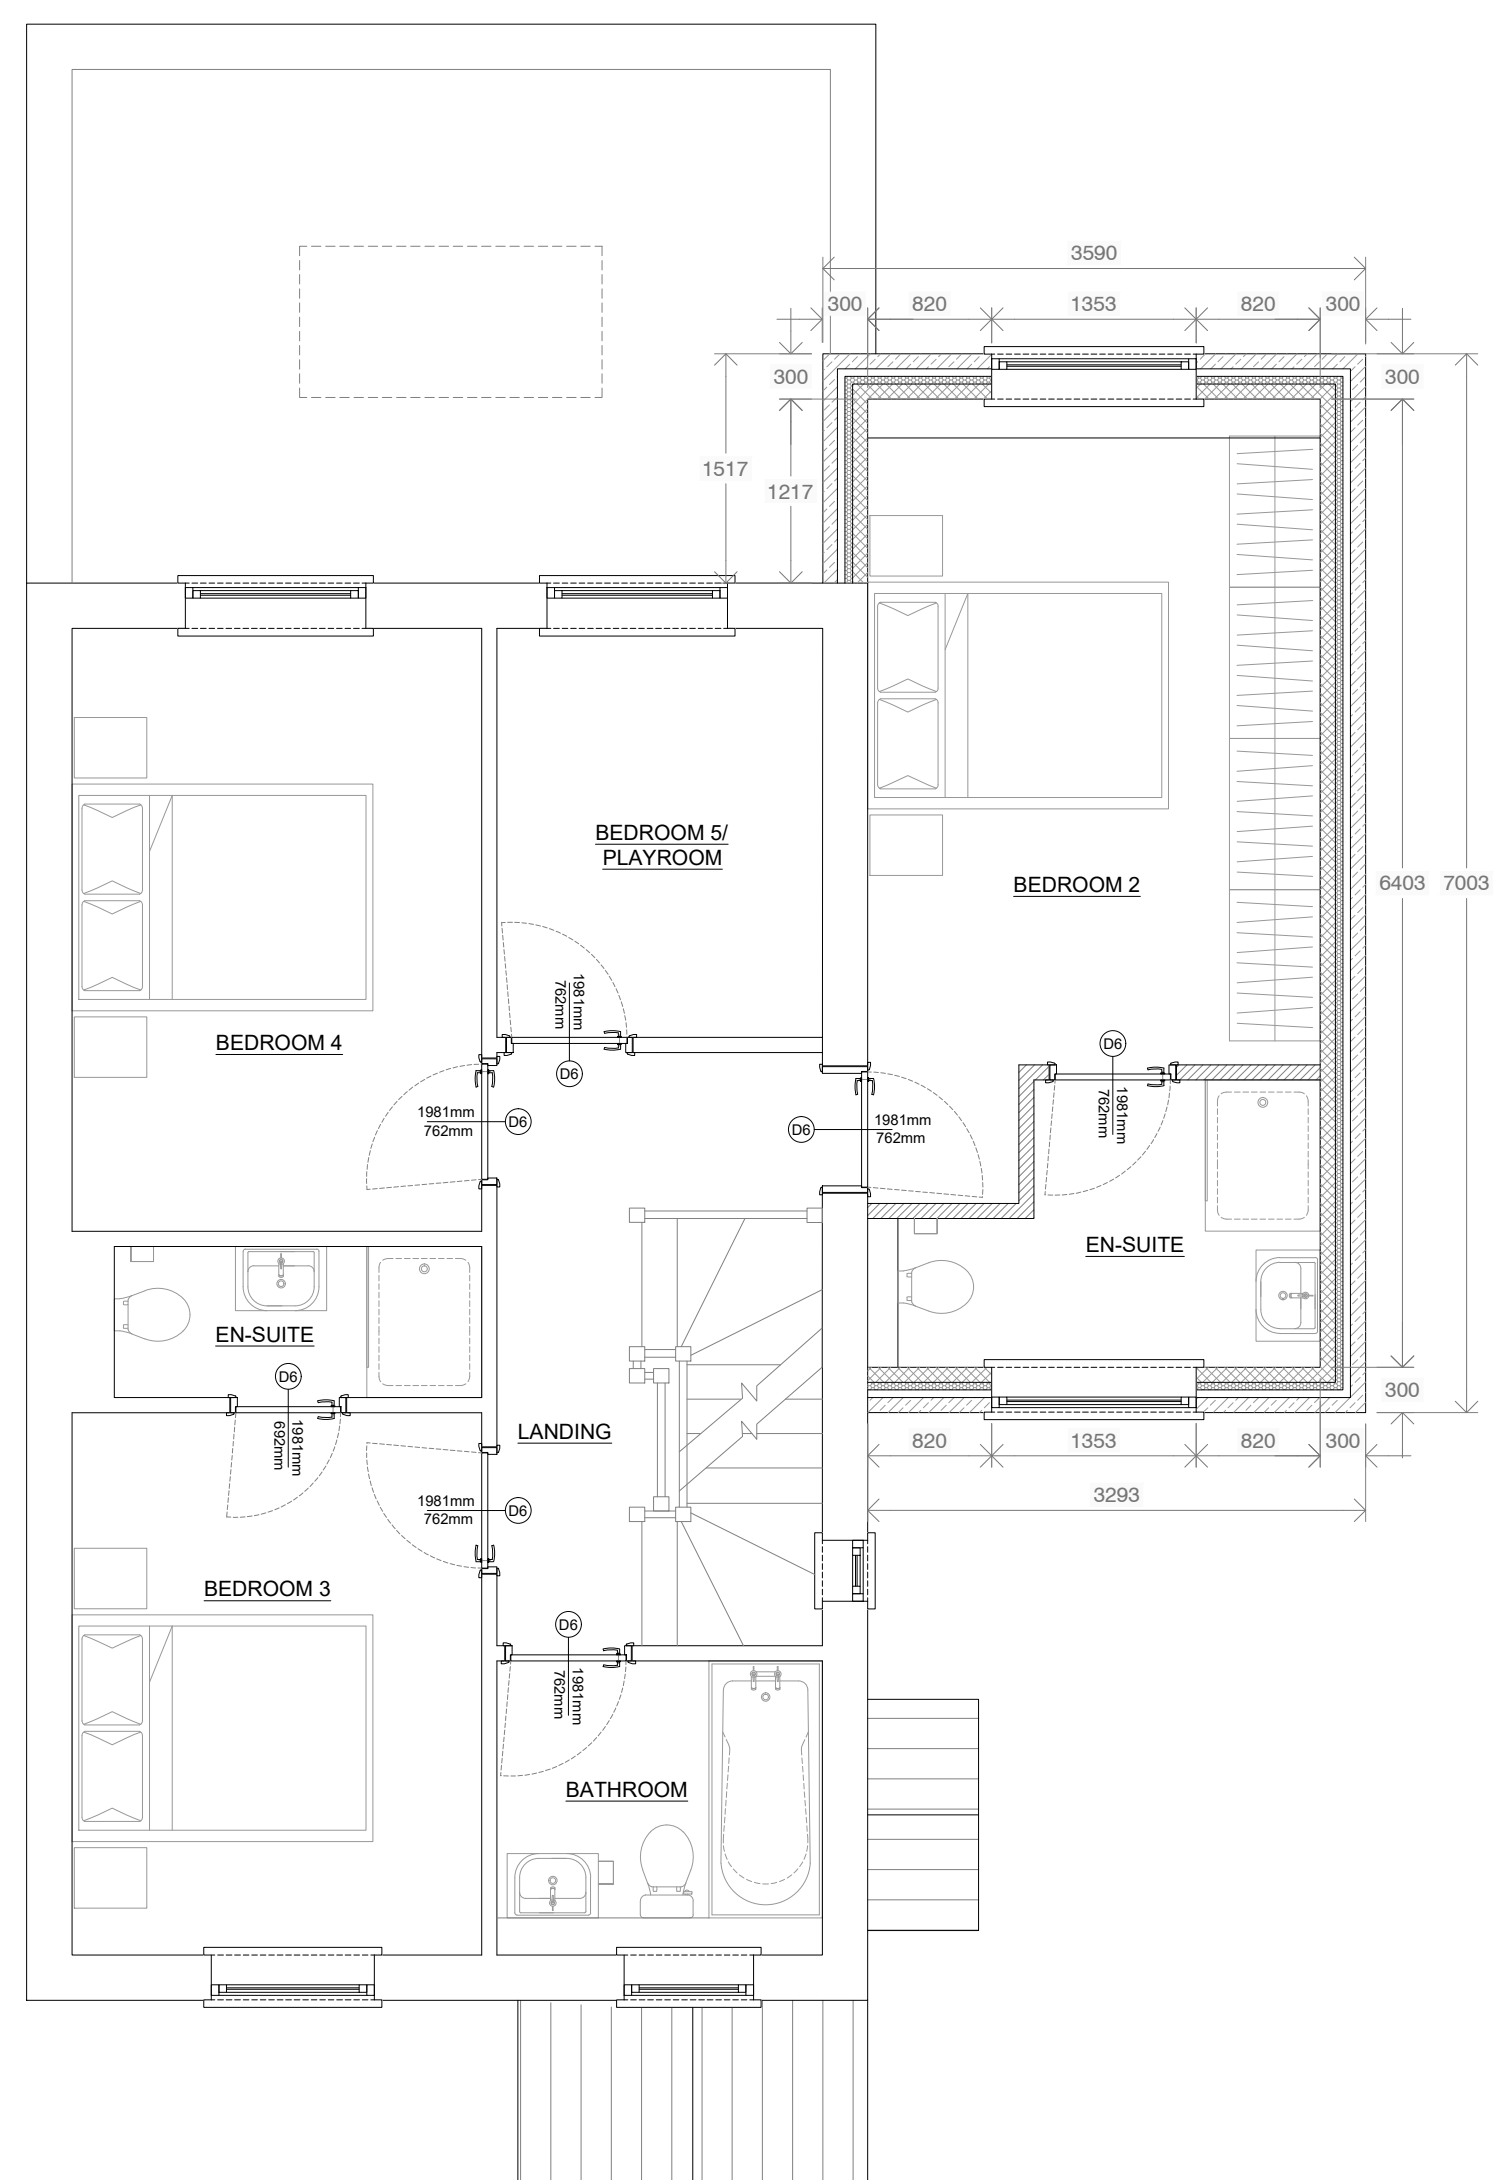


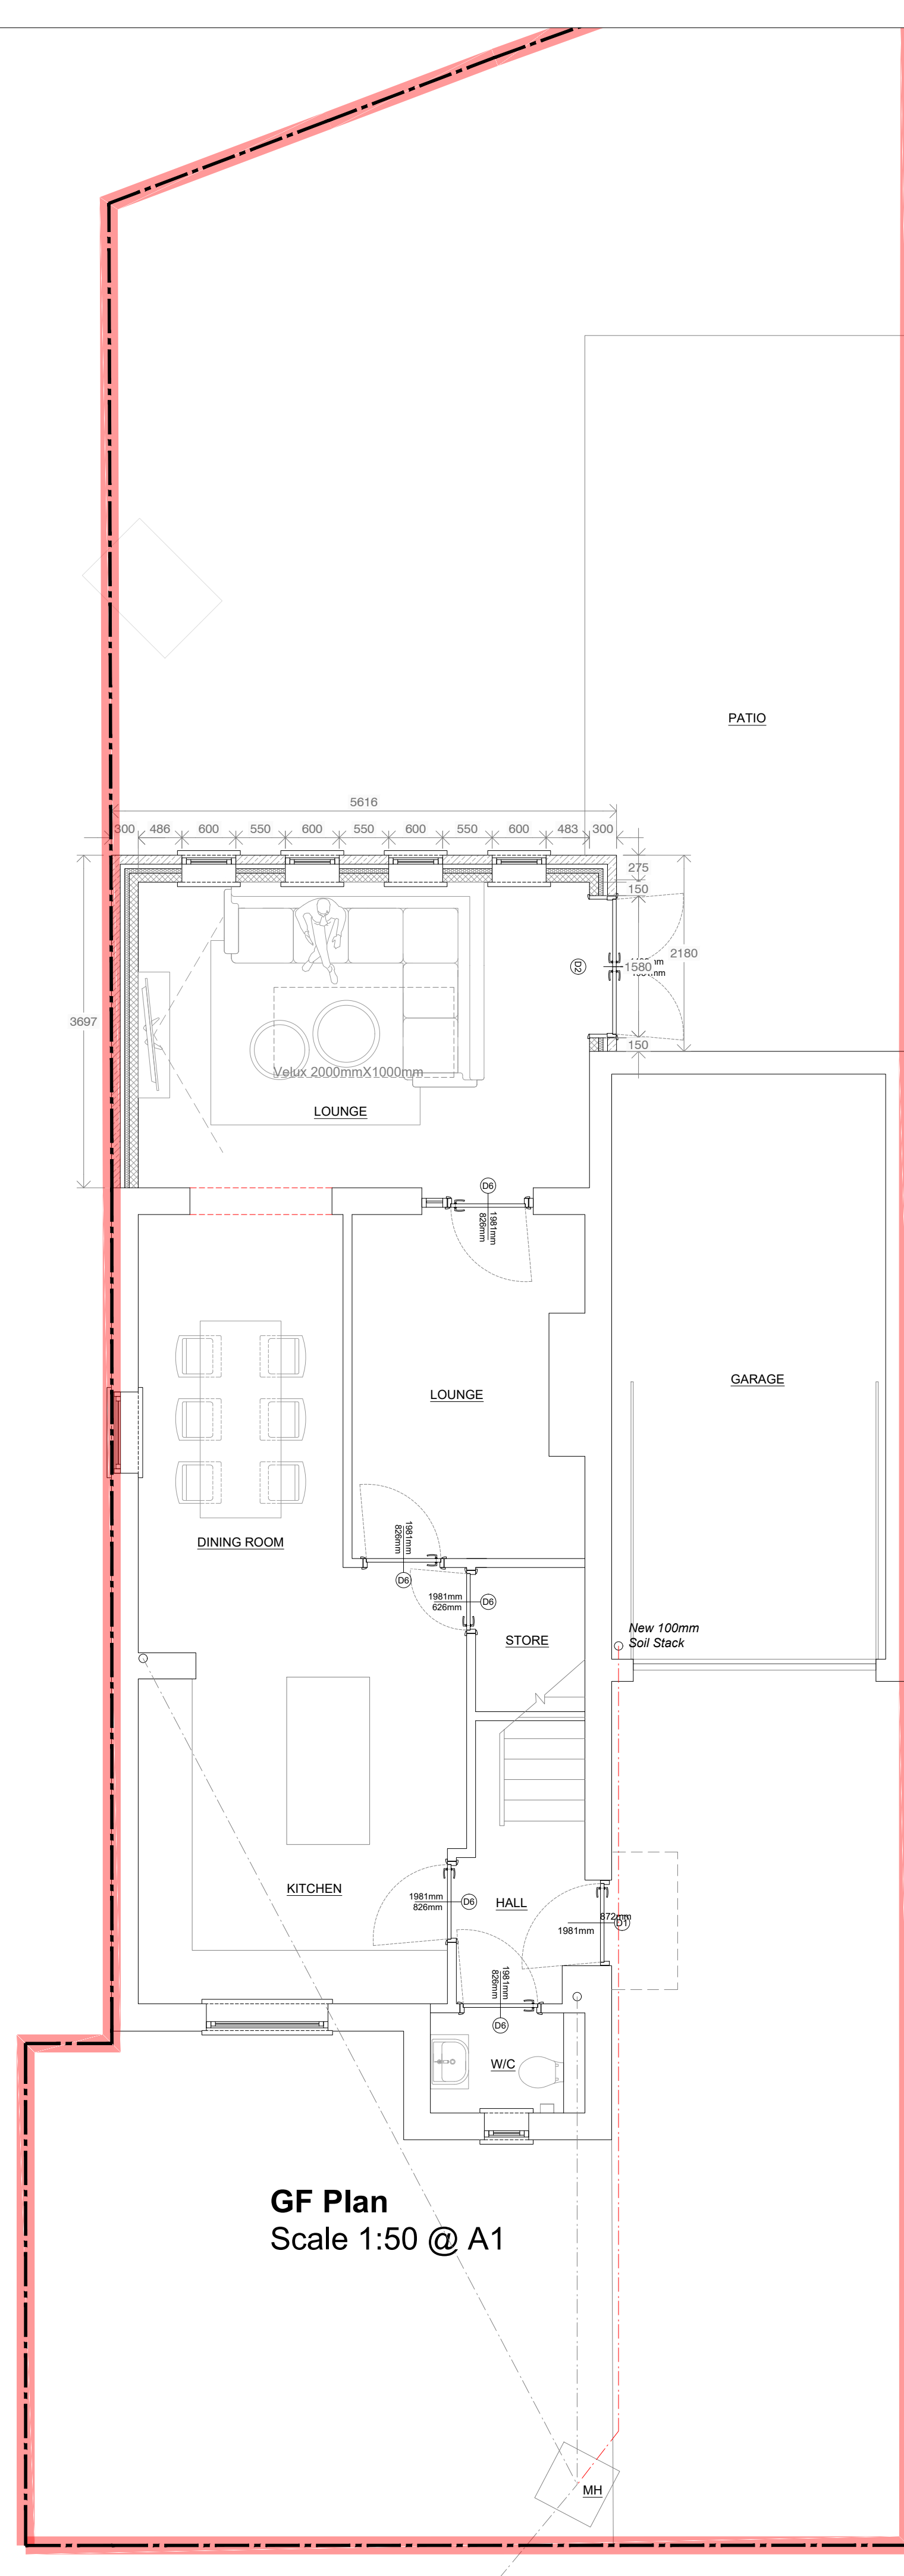

Description:	Revised by:	Issue date:
--------------	-------------	-------------

g Notes:

For must verify all dimensions on site before
making any work or shop drawings. If this drawing

Drawing No.	Revision
GT 002	A

CT_003	A
0:	1/50@A1

Due Date:	JUN 26
-----------	--------

wn By:	SB
cked By:	NB

Project Name.

9 Cherry Tree Grove

Proposed Plans

SB Architecture
2 Casson Avenue
Toronto, Ontario

East Ardsley
Wakefield
WF3 2EG

Tel+44 (0)7800 571 50
snbedford@outlook.com