


H.M. LAND REGISTRY

SYK 97722


ORDNANCE SURVEY PLAN REFERENCE	COUNTY	SHEET	NATIONAL GRID	SECTION
	YORKSHIRE		SE 4605	E
Scale: 1/1250			© Crown copyright 1971	

~~—DEARNE PARISH—~~

COUNTY OF SOUTH YORKSHIRE
BARNSLLEY DISTRICT

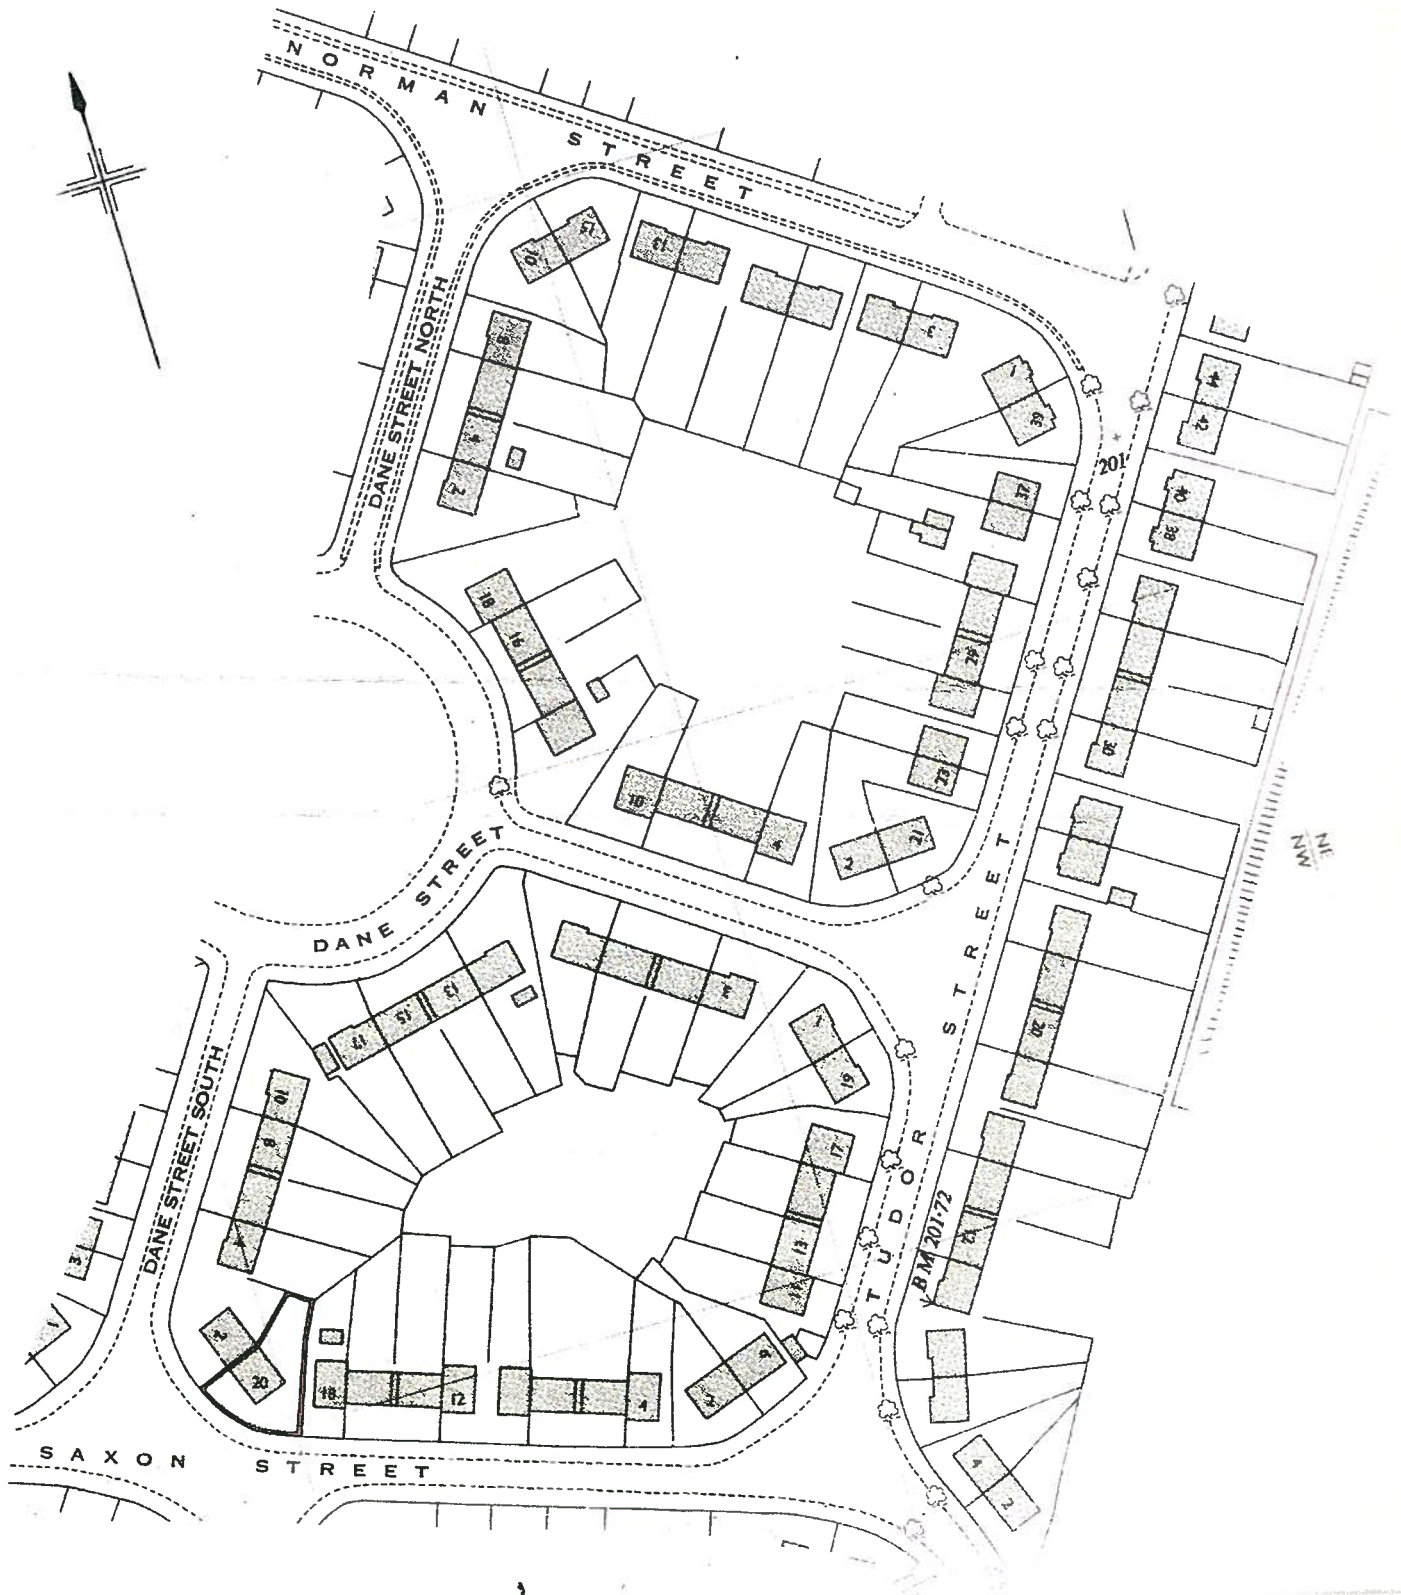

Front Porch Extension

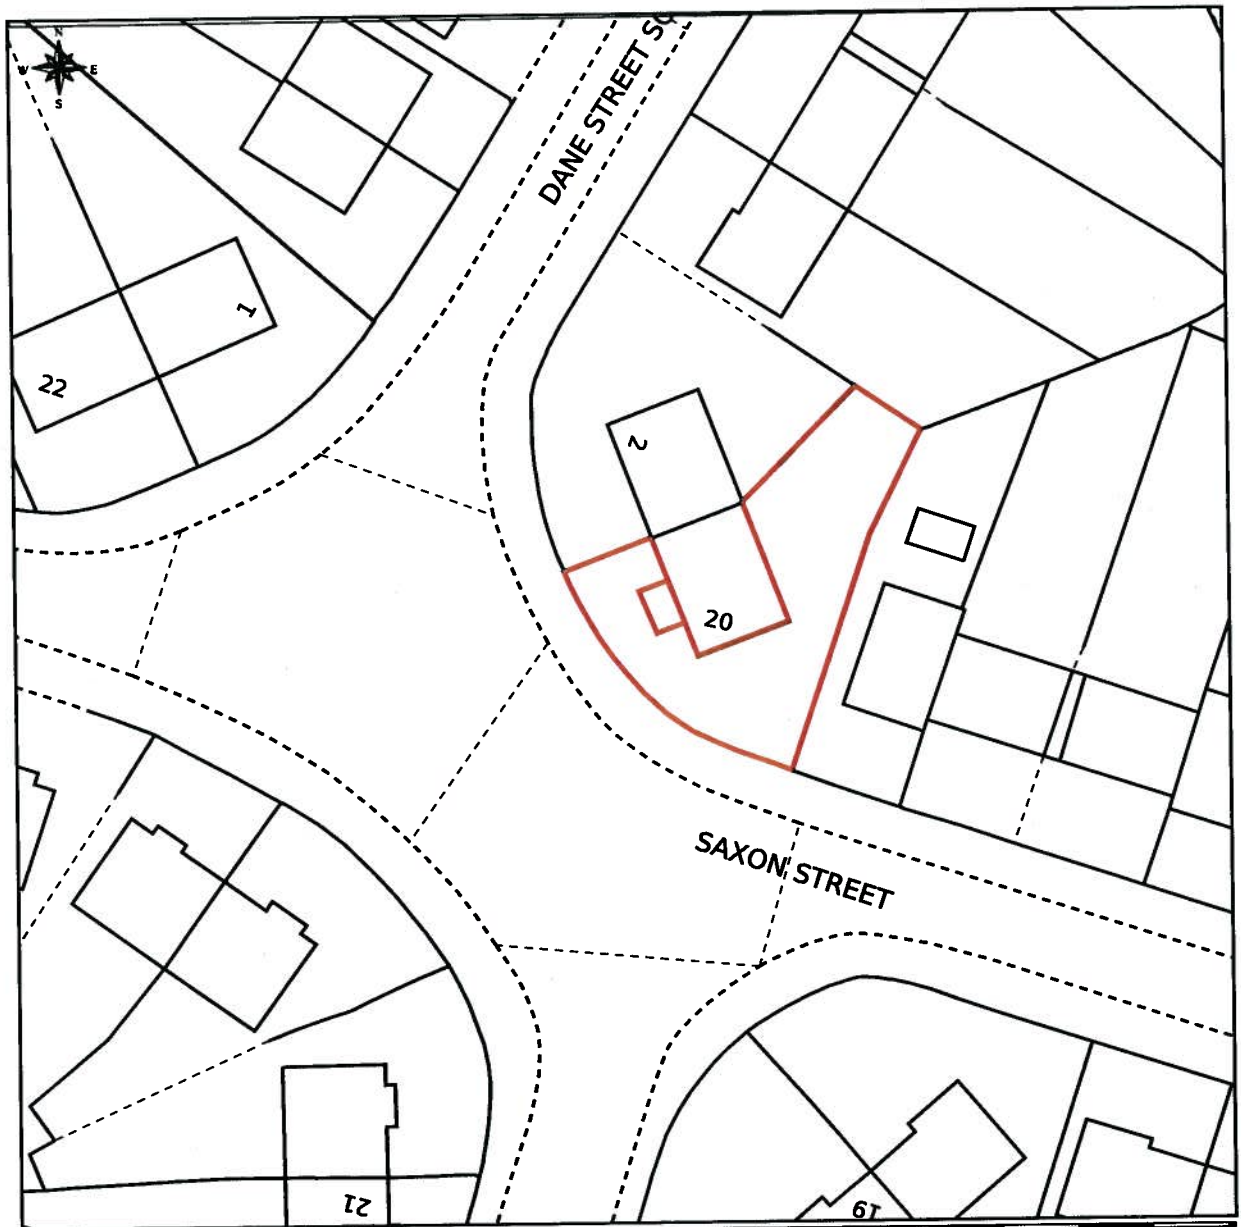



This Plan includes the following Licensed Data: OS MasterMap, Black and White Block Plan by the Ordnance Survey National Geographic Database and incorporating surveyed revision available at the date of production. Reproduction in whole or in part is prohibited without the prior permission of Ordnance Survey. The representation of a road, track or path is no evidence of a right of way. The representation of features as lines is no evidence of a property boundary. © Crown copyright, All rights reserved 2012. Licence number 0100031673

0m 5m 10m 15m 20m 25m 30m 35m 40m

Scale: 1:500, paper size: A4

PLAN REFERRED TO

SK 97722

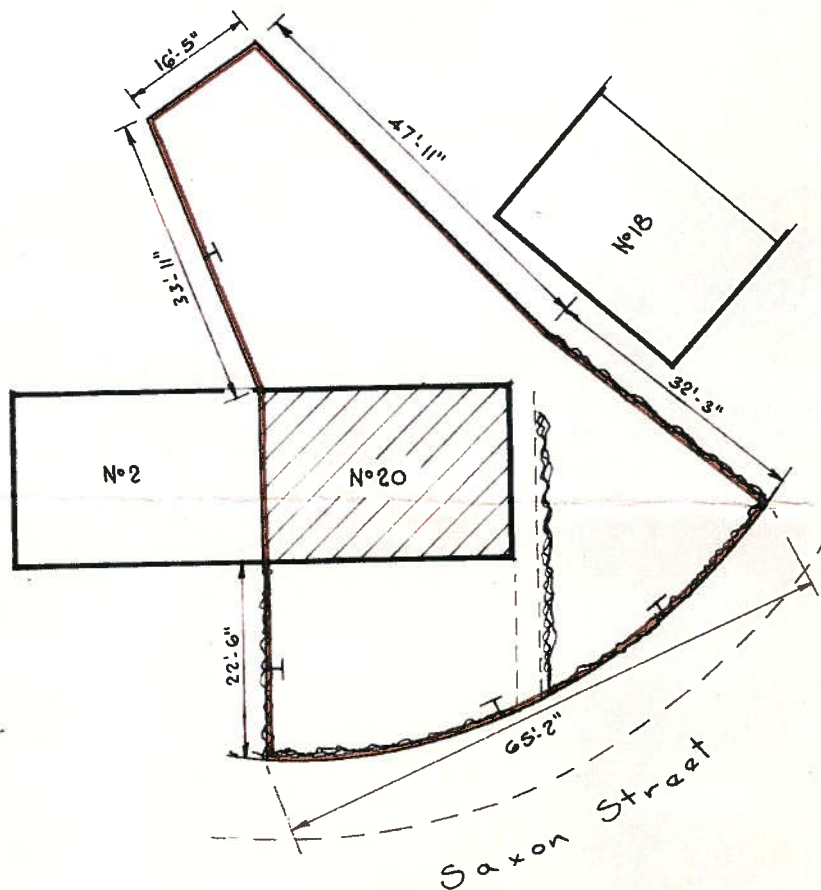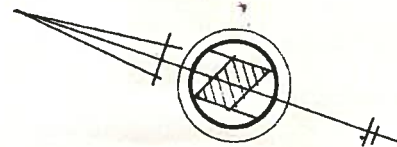

Sgd. ?



SEAL
65972



OFFICE COPY.

J. Jones (sgd)

D. L. STANILAND & CO. SURVEYORS & VALUERS. 50 HALLGATE, DONCASTER.	N° 20 SAXON STREET THURNSCOE ROTHERHAM	Scale 1 : 250
		Surveyed DM/CR
		Drawn JL
		Checked AC

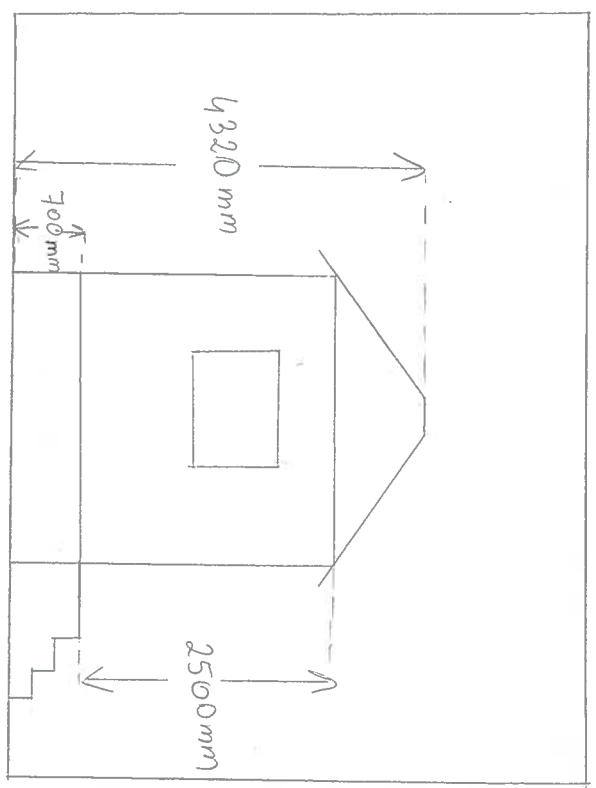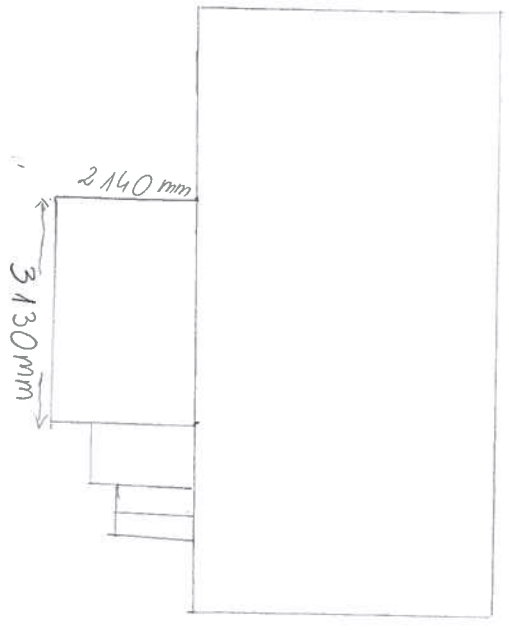

Materials


- Exterior Porch Walls - Concrete Solid Dense Block
- Interior Porch Walls - Celcon standard aerated block
- Wall Insulation - cavity slab insulation
- From Ground to Floor level - engineering bricks red
- Roof - Grey roof tiles
- Interior Floor - concrete

In Autumn, the entire building will have exterior elevation of silicon coat in light colour.

Reference: 2012/0652



Reference : 2012/0652

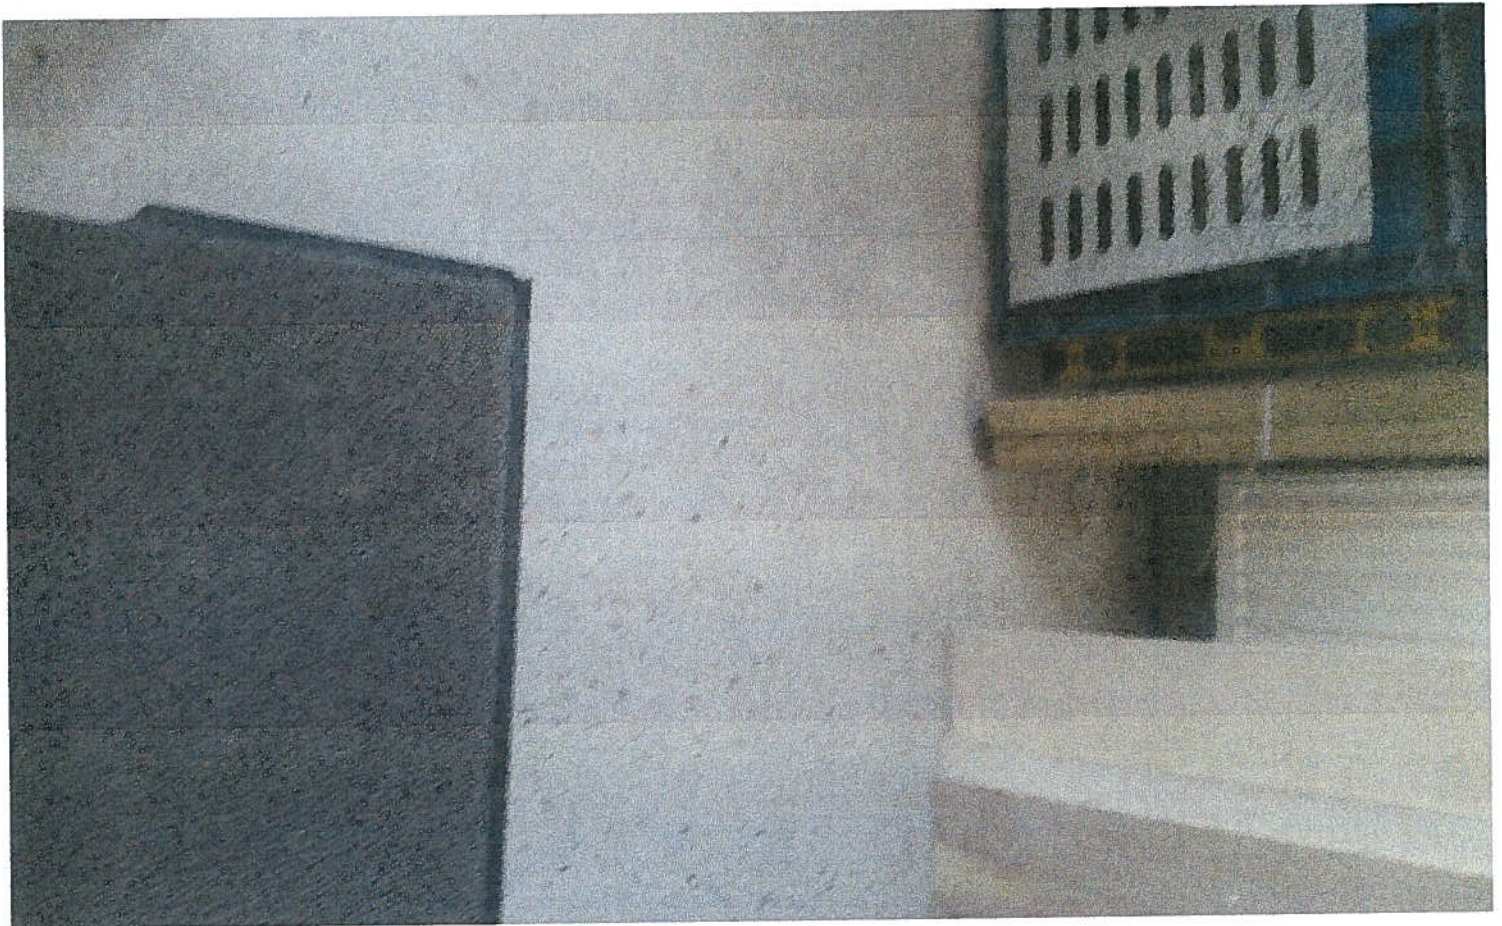



Reference: 2012/0652