


This document is © Bond Bryan Architects Ltd.
 If in doubt ASK. Drawing measurements shall not be obtained by scaling. Verify all dimensions prior to construction.
 Immediately report any discrepancies on this document to the Originator. This document shall be read in conjunction with associated models, specifications and related consultants' documents.


Key plan

North

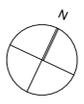

LOCATION PLAN KEY

- GENERAL TERRAIN (HARD LANDSCAPE)
- VEGETATION (SOFT LANDSCAPE)
- ROAD (HIGHWAYS)
- BUILDINGS (CONTEXT)
- INDICATES SITE BOUNDARY

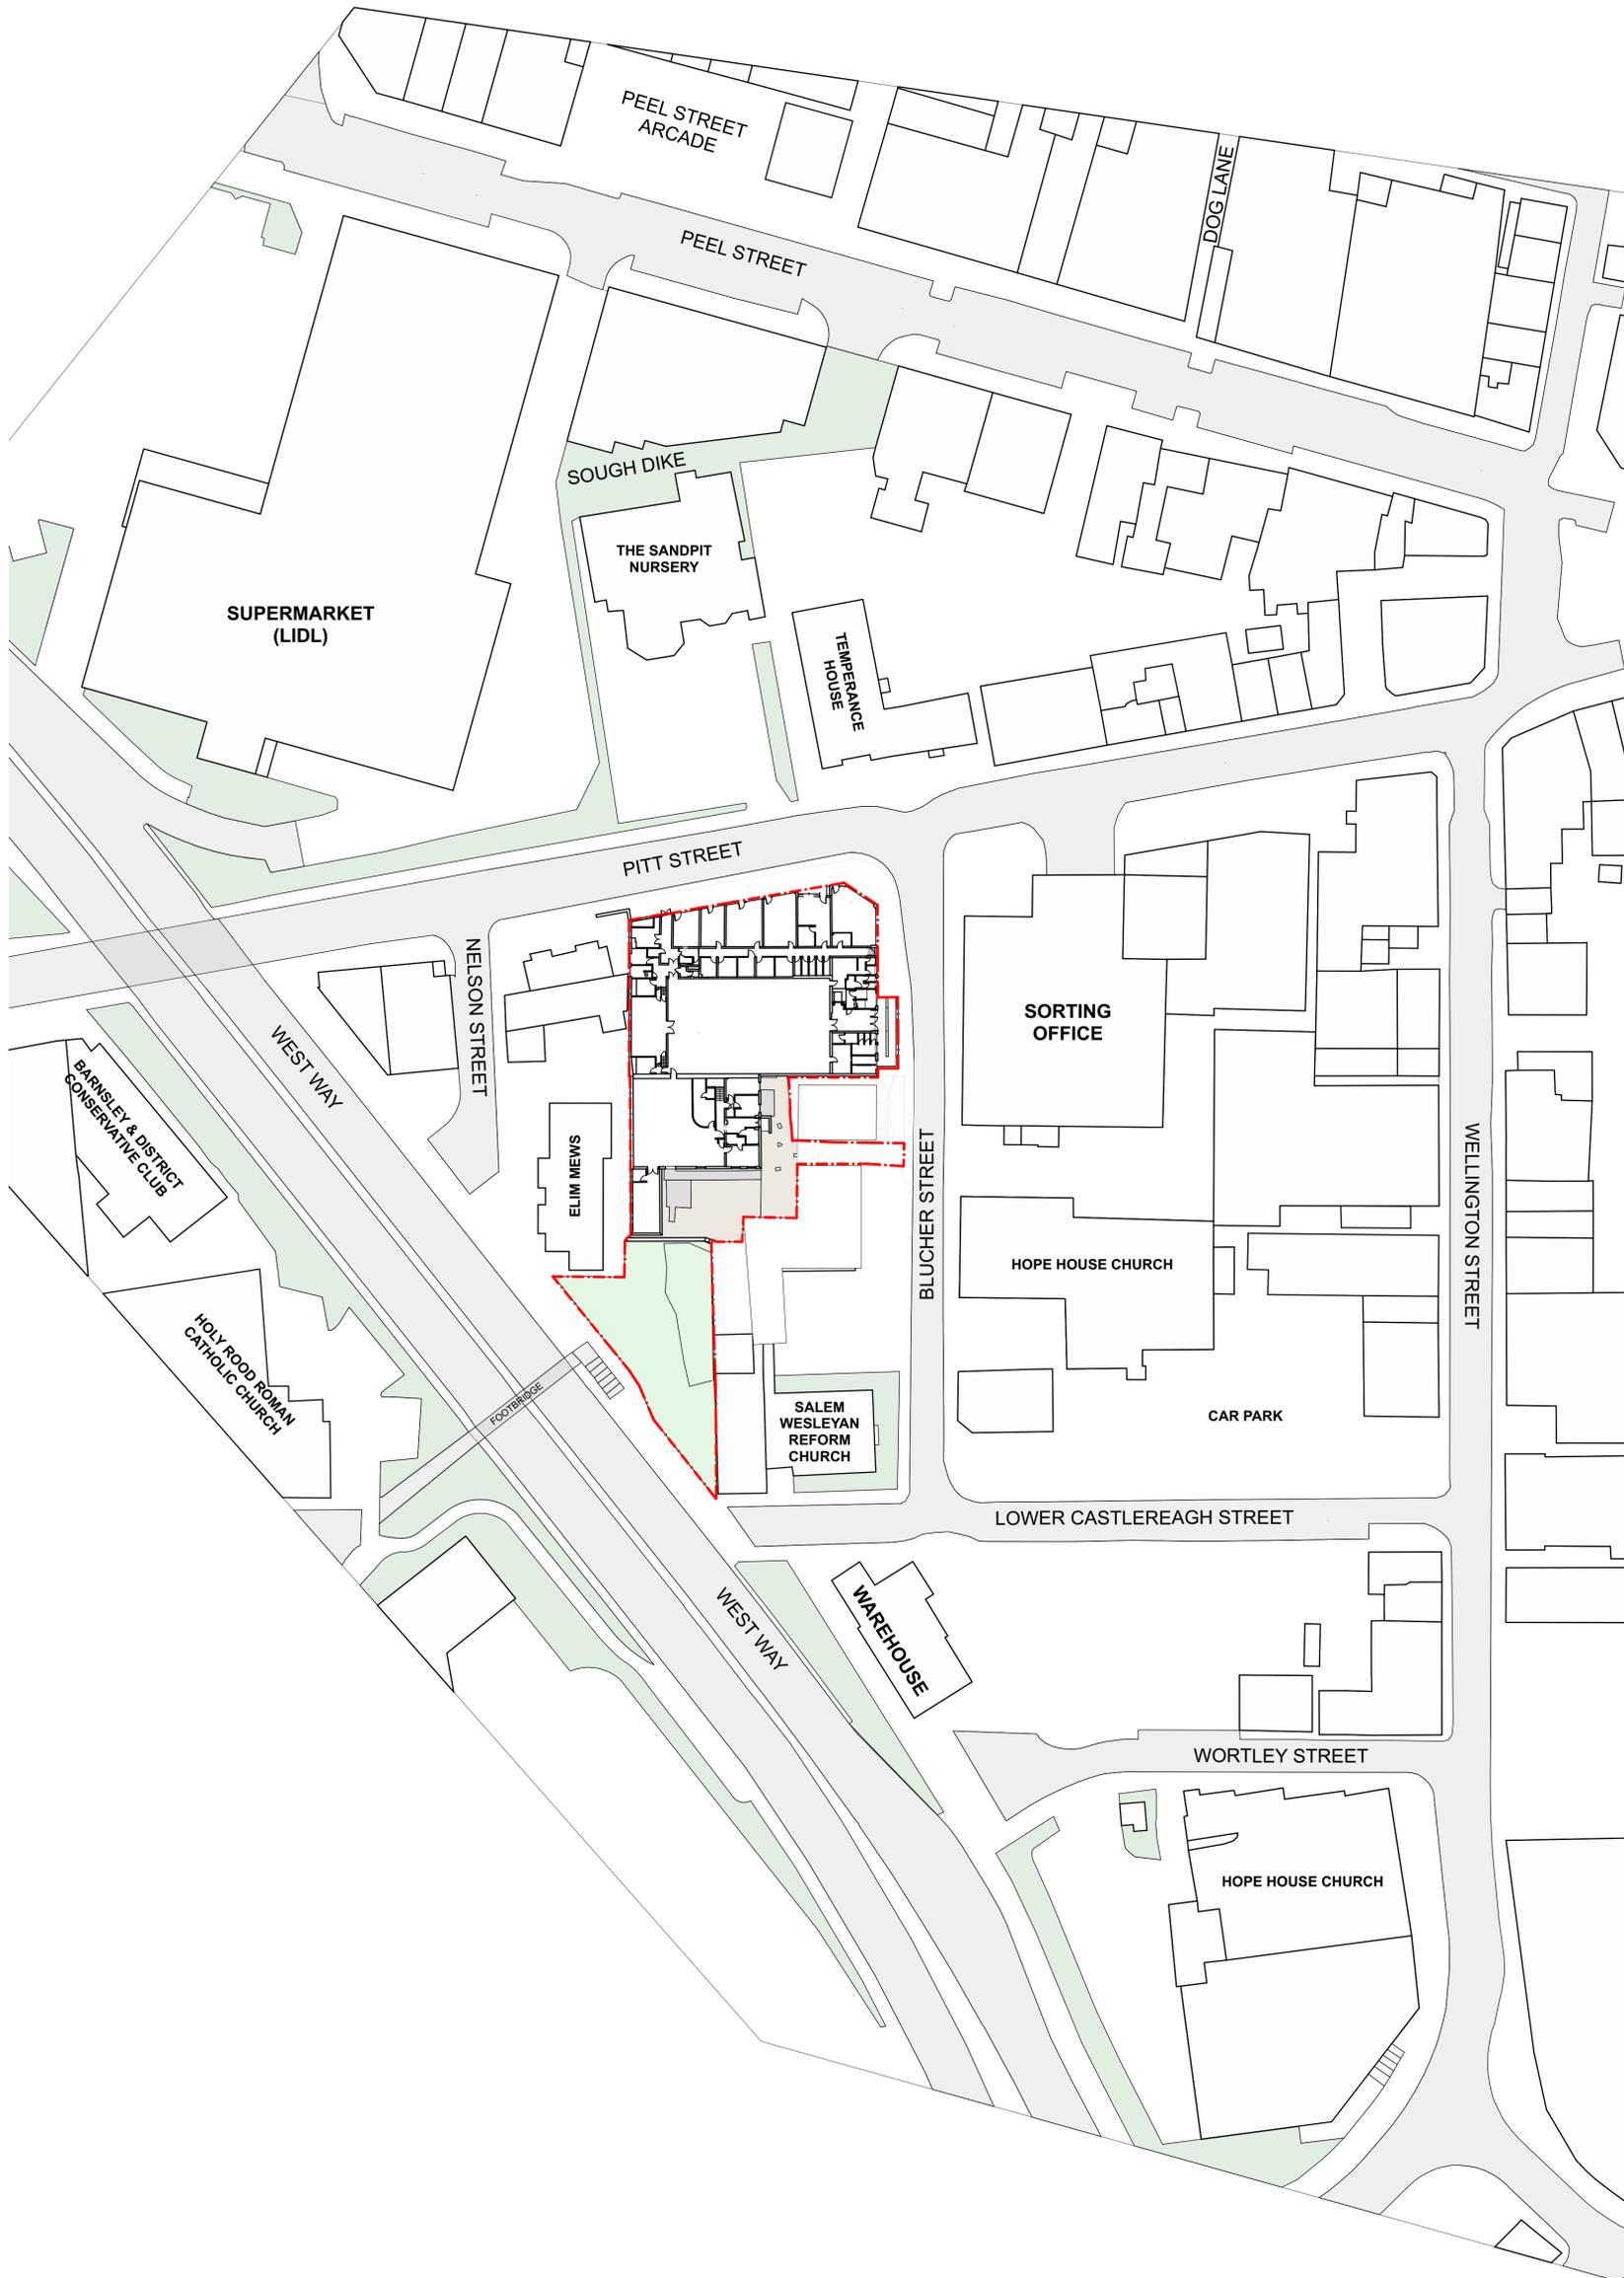

P03	Updated for Planning	JW		07/12/2023
P02	Planning Set	JW	JM	05/12/2023
01	Updated for Planning	JW		01/12/2023
Rev	Description	Drawn	Checked	Date

B

BOND BRYAN

e info@bondbryan.co.uk
w www.bondbryan.co.uk

Barnsley Metropolitan Borough Council

 **BARNSELEY** Metropolitan Borough Council  **Currie & Brown**

Barnsley Levelling Up Fund
Barnsley YMCA/Chilypep

Site Location Plan

Originator project ref 23048	Purpose of Issue Design Development
Scale(s) 1:500	Revision description Preliminary
Paper size A1	

project	originator	volume	level	type	role	number	revision
BALU	BBA	YM	XX	DR	A	1001	P03