


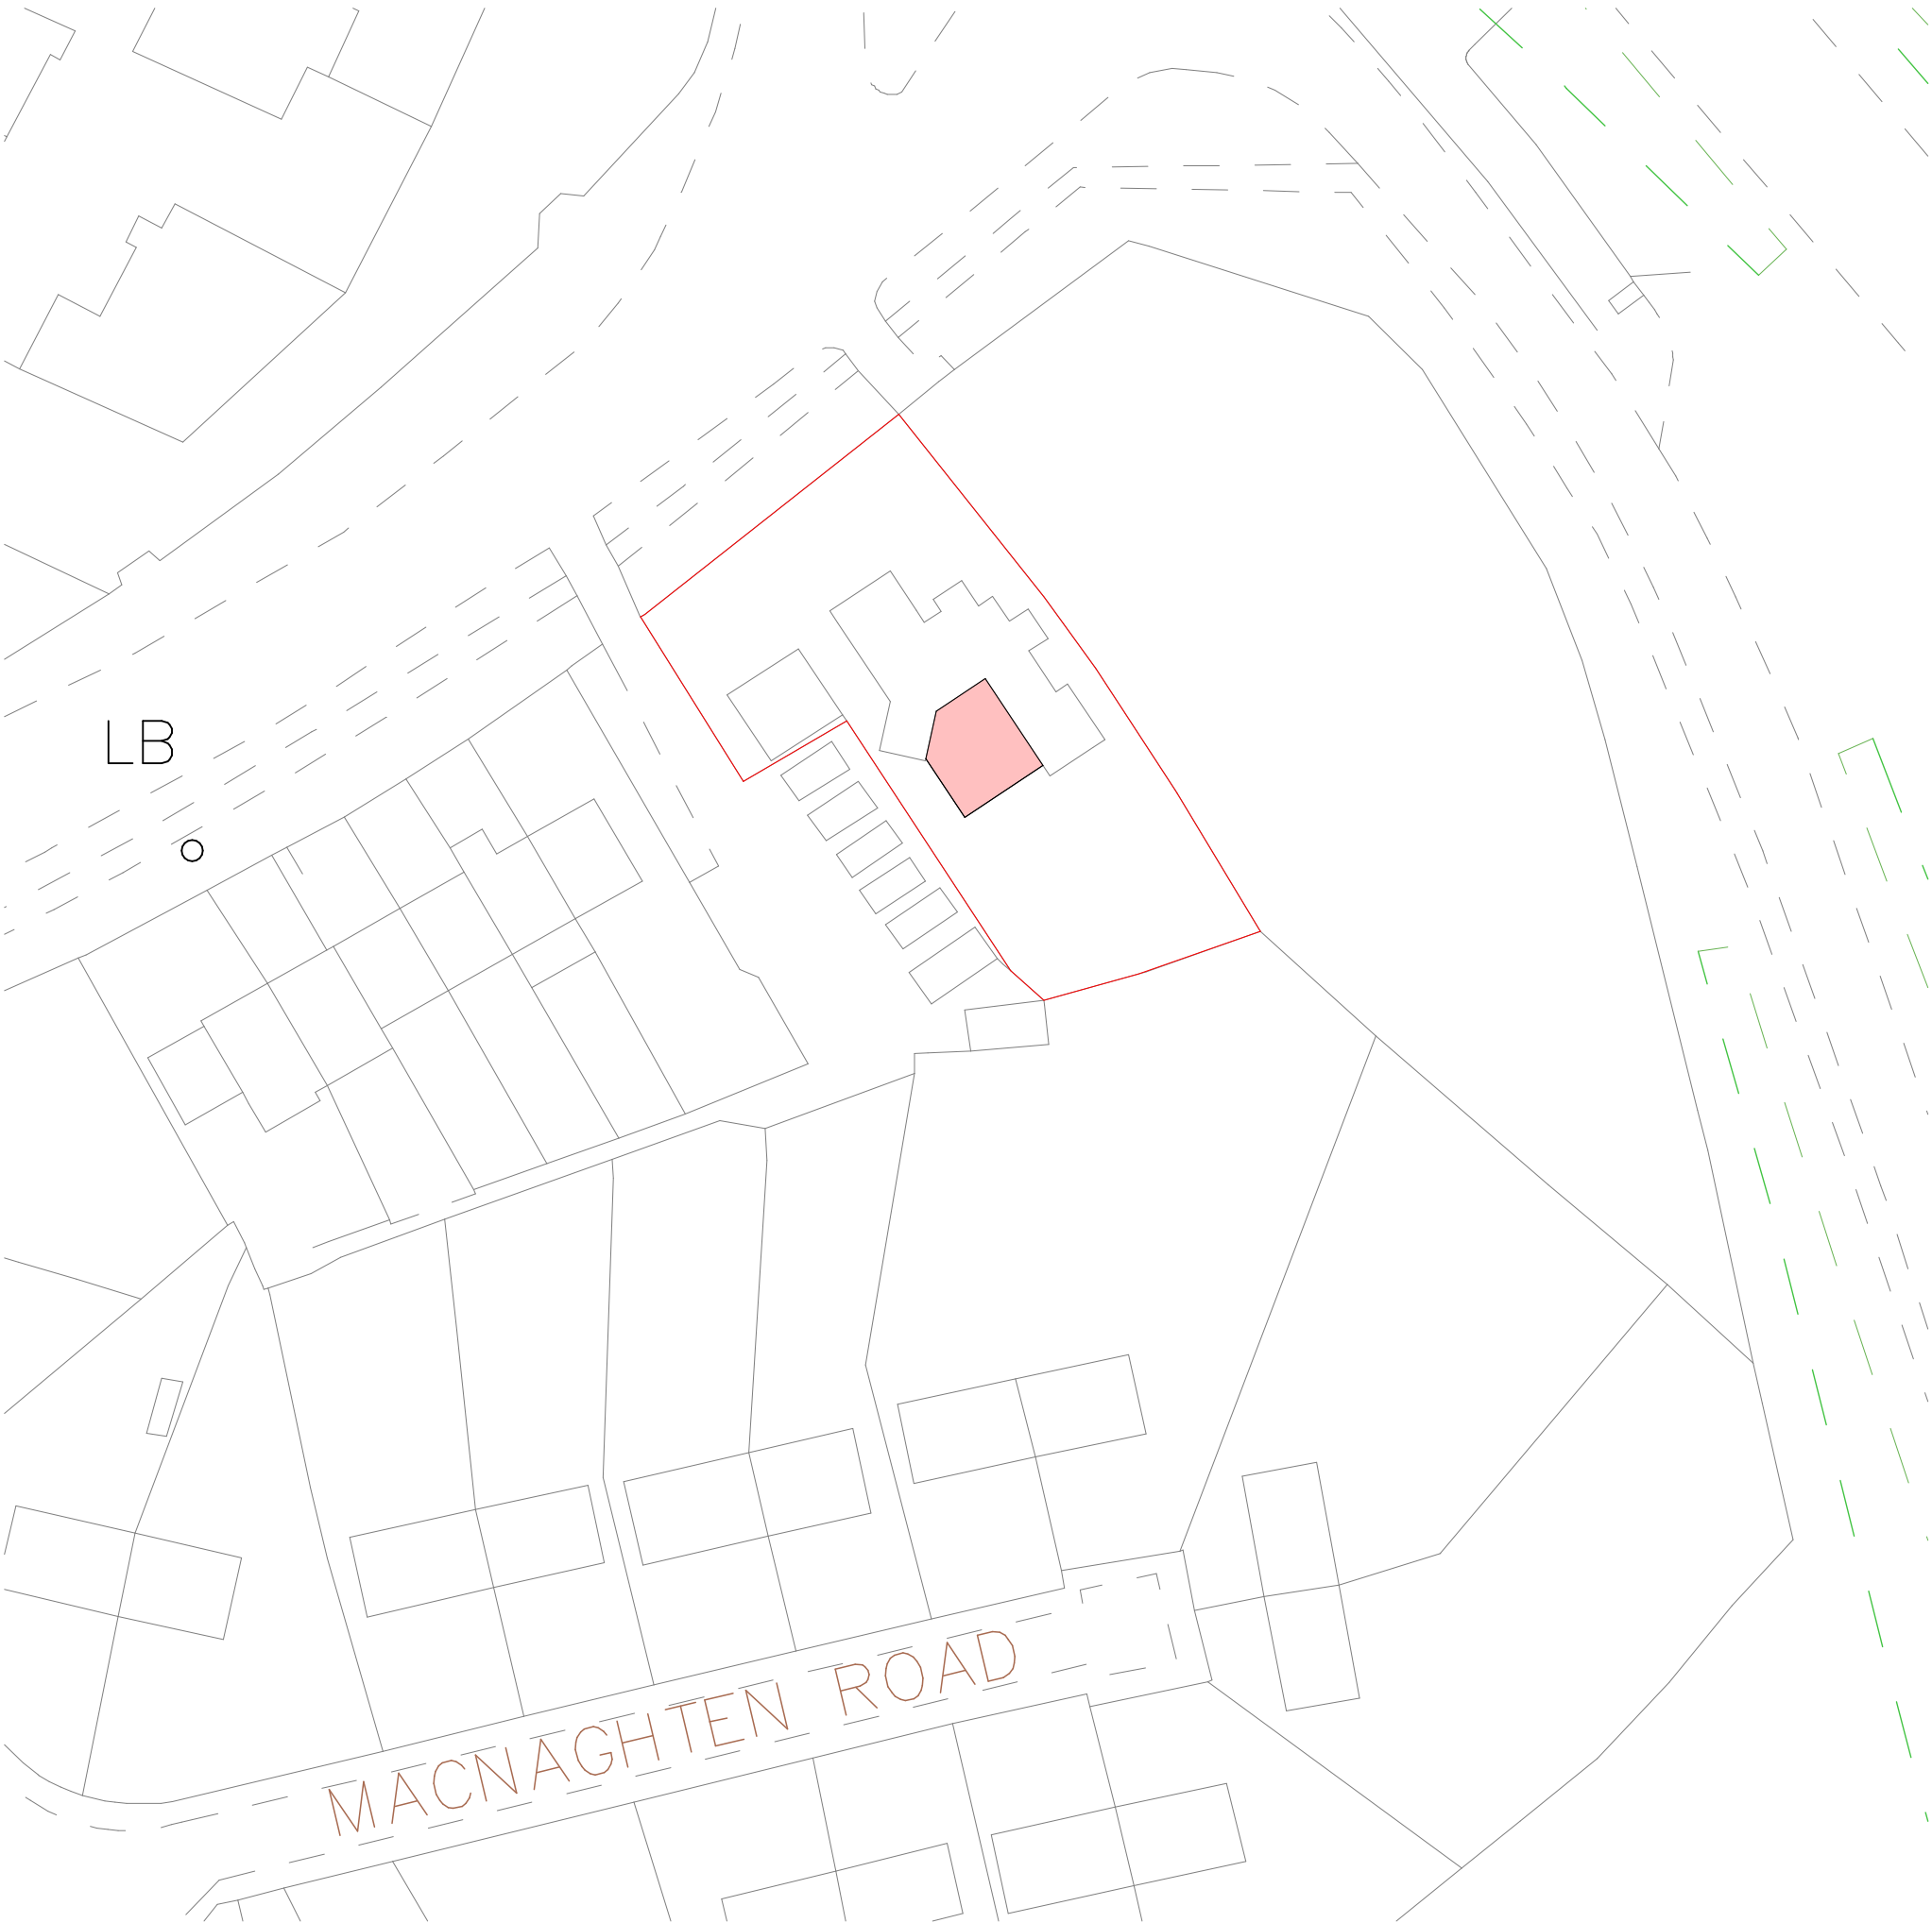

Notes

Contractor to check and clarify all levels, dimensions, drainage construction & specification prior to any works on site and to bring to the clients attention any variations or deviations for written confirmation before being carried out on site.

Drawings are prepared for the purposes of obtaining Town & Country Planning Permission and Building Regulation Approval only. Any work carried out before building regulations approval has been granted will be strictly at clients own risk.

All materials shall be fixed, applied or mixed in accordance with all of the manufacturers instructions, recommendations & specifications. All materials shall be fit for the purposes that they are to be used for.

The contractor shall take into account everything necessary for the proper execution of the works and to the satisfaction of the Local Authority Building Surveyor, whether or not indicated on the drawing or in the specification.

Any building works within 6m of a neighbouring home's foundations may require you to notify the owner of that property of your intentions at least one month before you start work. Work to an existing party wall requires you to give at least two months notice of your intentions. If consent to carry out work cannot be reached procedures dealing with an dispute should be followed (the party wall act 1996). Explanatory booklets can be obtained free of charge from the D.O.E. publications despatch centre, Blackhorse Road, London SE99 6TT Tel 0181 691 9191.

Unless stated otherwise, the designs shown are subject to detailed site survey, investigations, and legal definition, the CDM Regulations, and the comments and / or approval of the various relevant Local Authority Officers, Statutory Undertakers, Fire Officers, Engineers and the like. They are copyright, project specific and confidential and no part is to be used or copied in any way without the express prior consent of Architect.

NB This drawing includes information provided by independent surveyors and / or consultants, to whom all queries shall be made.

The client is responsible for providing the architect with correct site boundary/ ownership definitions, any covenants or easements relating to the site. The Architect will assume site boundaries as clearly defined, unless otherwise informed by client.

IT IS THE RESPONSIBILITY OF THE CONTRACTOR TO NOTIFY THE ARCHITECT OF ANY DISCREPANCIES ON THE DRAWING PRIOR TO CONSTRUCTION. ALL DIMENSIONS TO BE CHECKED ON SITE. IF IN DOUBT ASK.

NCA
associates

residential architecture
planning consultancy
building regulations

t. 07719626027 e. neil@ncaassociates.co.uk

status:
PLANNING

client:
MR PARKIN

project: **57 WESTWOOD NEW
ROAD, TANKERSLEY**

title:
PROPOSED SITE PLAN

scale: **1:500** date: **JULY '25**

project no.: **250704** number: **02** rev: **-**