



— NOTE —
NO PROJECTIONS
OVER BOUNDARY

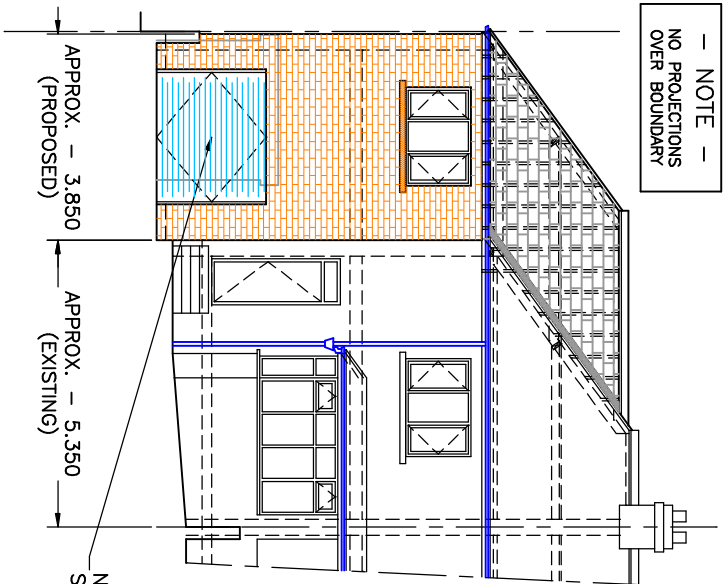

PROPOSED SIDE ELEVATION

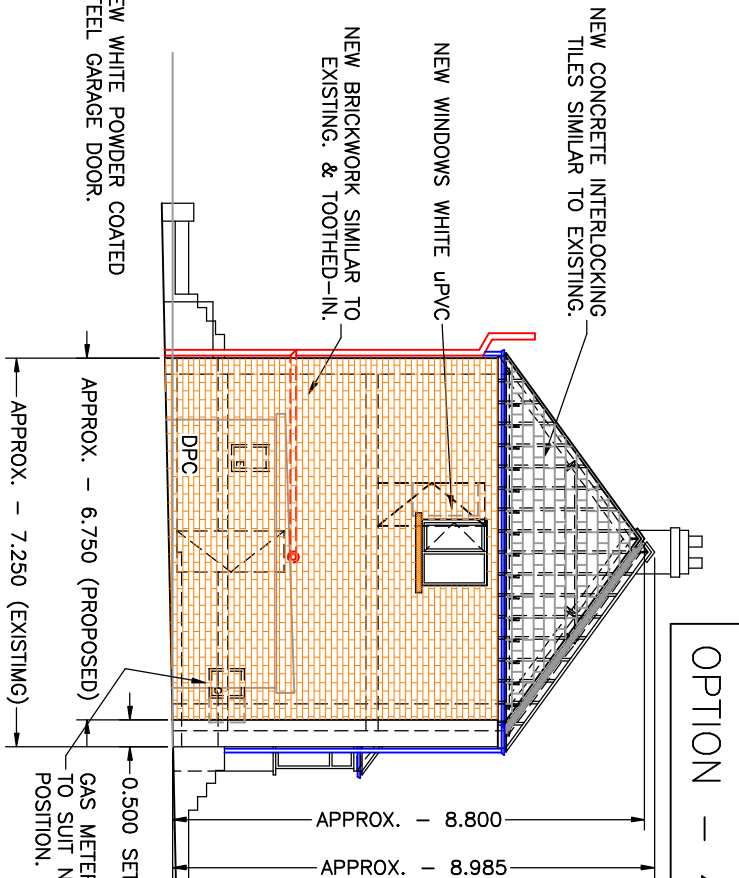

PROPOSED SIDE ELEVATION

PROPOSED SIDE ELEVATION

SPECIFICATION (T.B.C.)

ASHWOOD ENGINEERING SERVICES
TEL: 01709 814718
MOB: 07773 594725

TITLE
PROPOSED ELEVATIONS FOR
2-STORY SIDE EXTENSION

LOCATION
57, Valley Way, Hoyland,
BARN斯LEY, S74 9AR.

CLIENT

Mrs J. Noble.

2	0.5m SET-BACK & REDUCED SIDE WINDOW IN ACCORDANCE WITH PLANNING REQUIREMENTS.	14.11.16
1	MODIFIED AS CLIENT REQUIREMENTS.	13.10.16
0	ORIGINAL	5.10.16
REV No	REVISION	DATE
DRAWN ML	DATE 5.10.16	DIMENSIONS m
SCALE 1:100	DRAWING No AES-0484	SHEET 2
SIZE A3		