


ELEVATION C

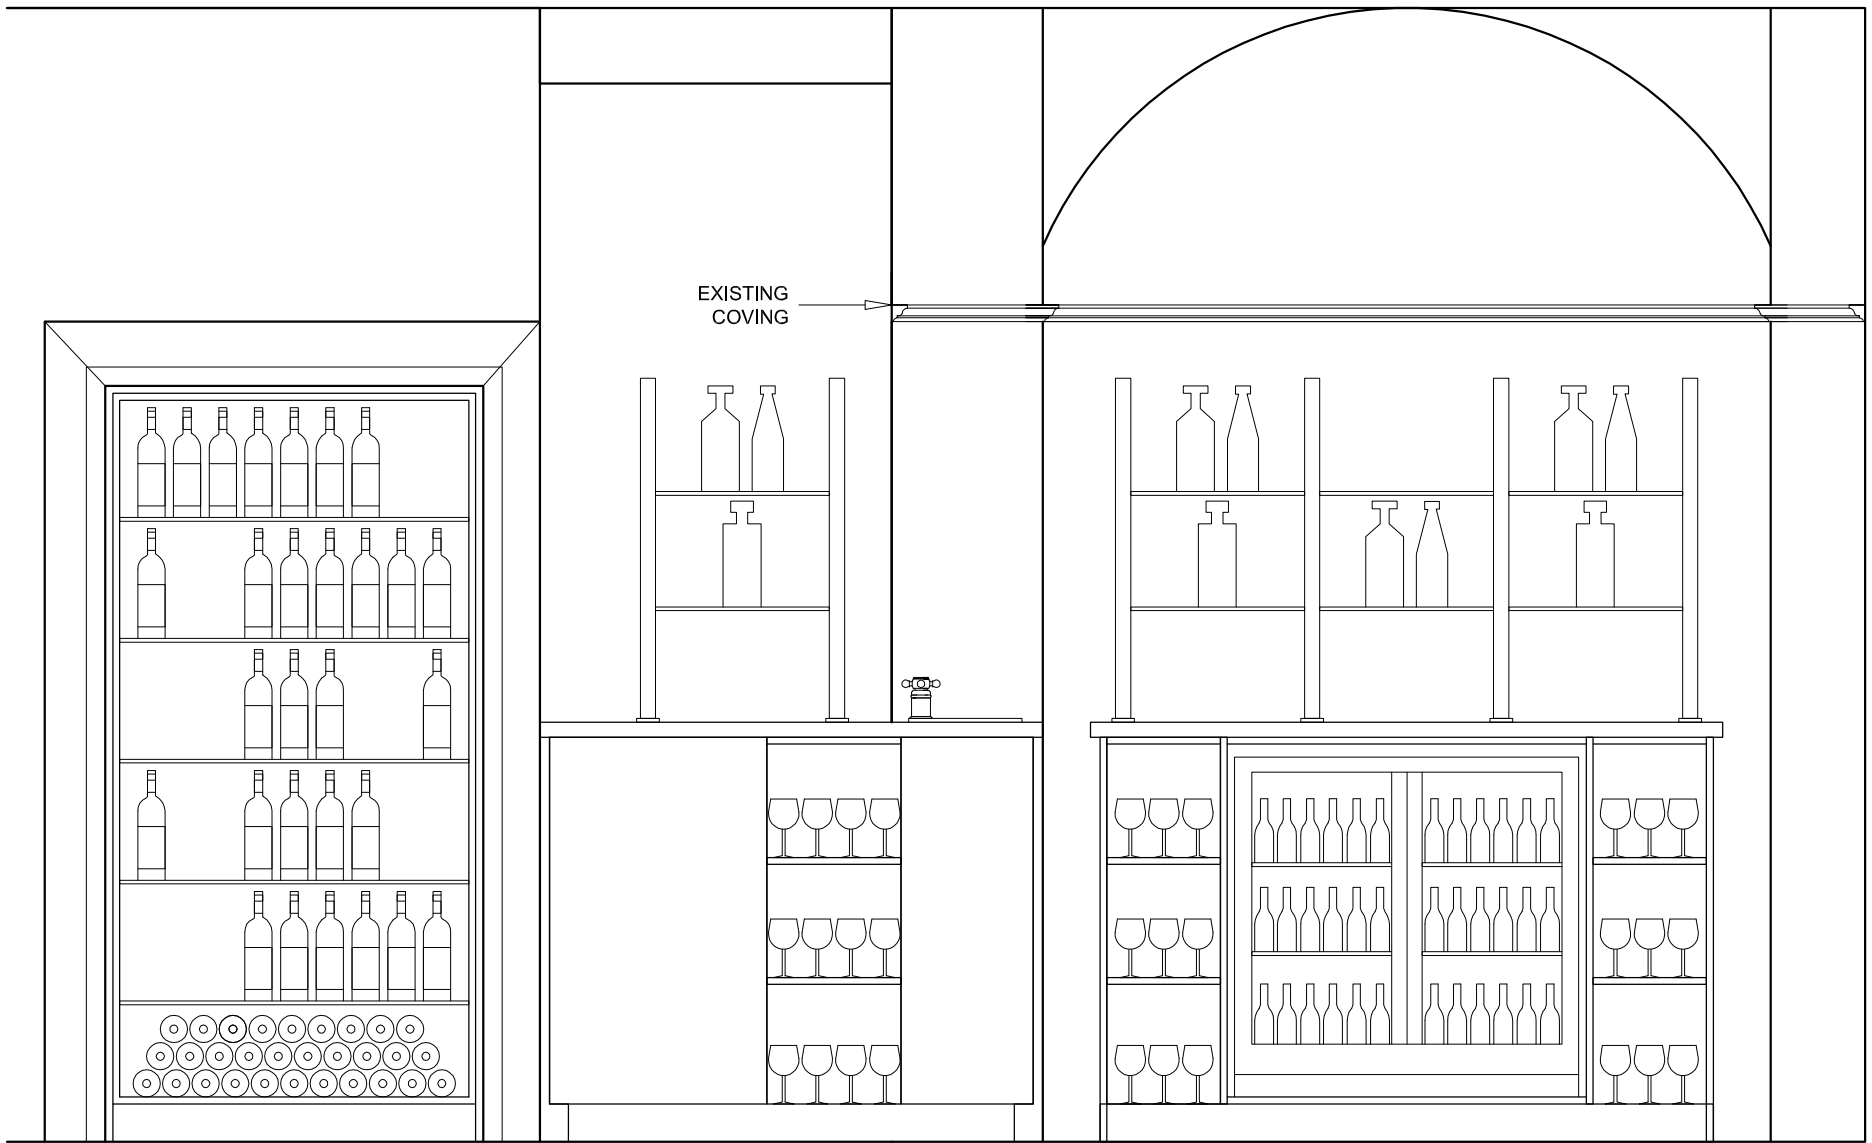

ELEVATION D



| | | |
|-----------|---|---|
| CLIENT | JOHNATHAN DA ROSA | |
| PROJECT | BESPOKE BAR | |
| SITE | WORTLEY HALL, WORTLEY, SHEFFIELD S35 7DB TEL: 07828530806 | |
| DRAWING | ELEVATIONS | |
| DATE | 28-05-15 | REV B 25-01-16 |
| 1.20 @ A3 | | Hancock & Read LTD |
| | | RUGBY STREET (OFF RUTLAND ROAD), SHEFFIELD, S3 9QH TEL (0114) 275 3918 FAX (0114) 272 7760 EMAIL mark@hancockandread.co.uk |