





INDICATIVE FLOOR PLANS

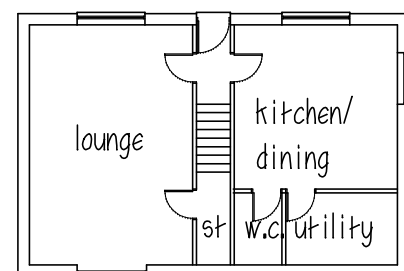

GROUND FLOOR

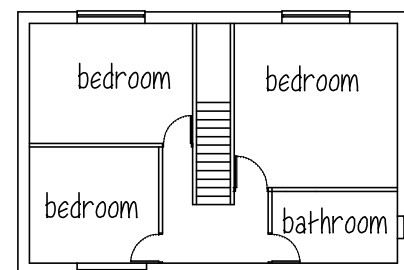

FIRST FLOOR

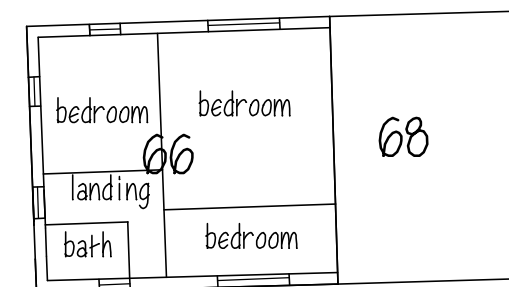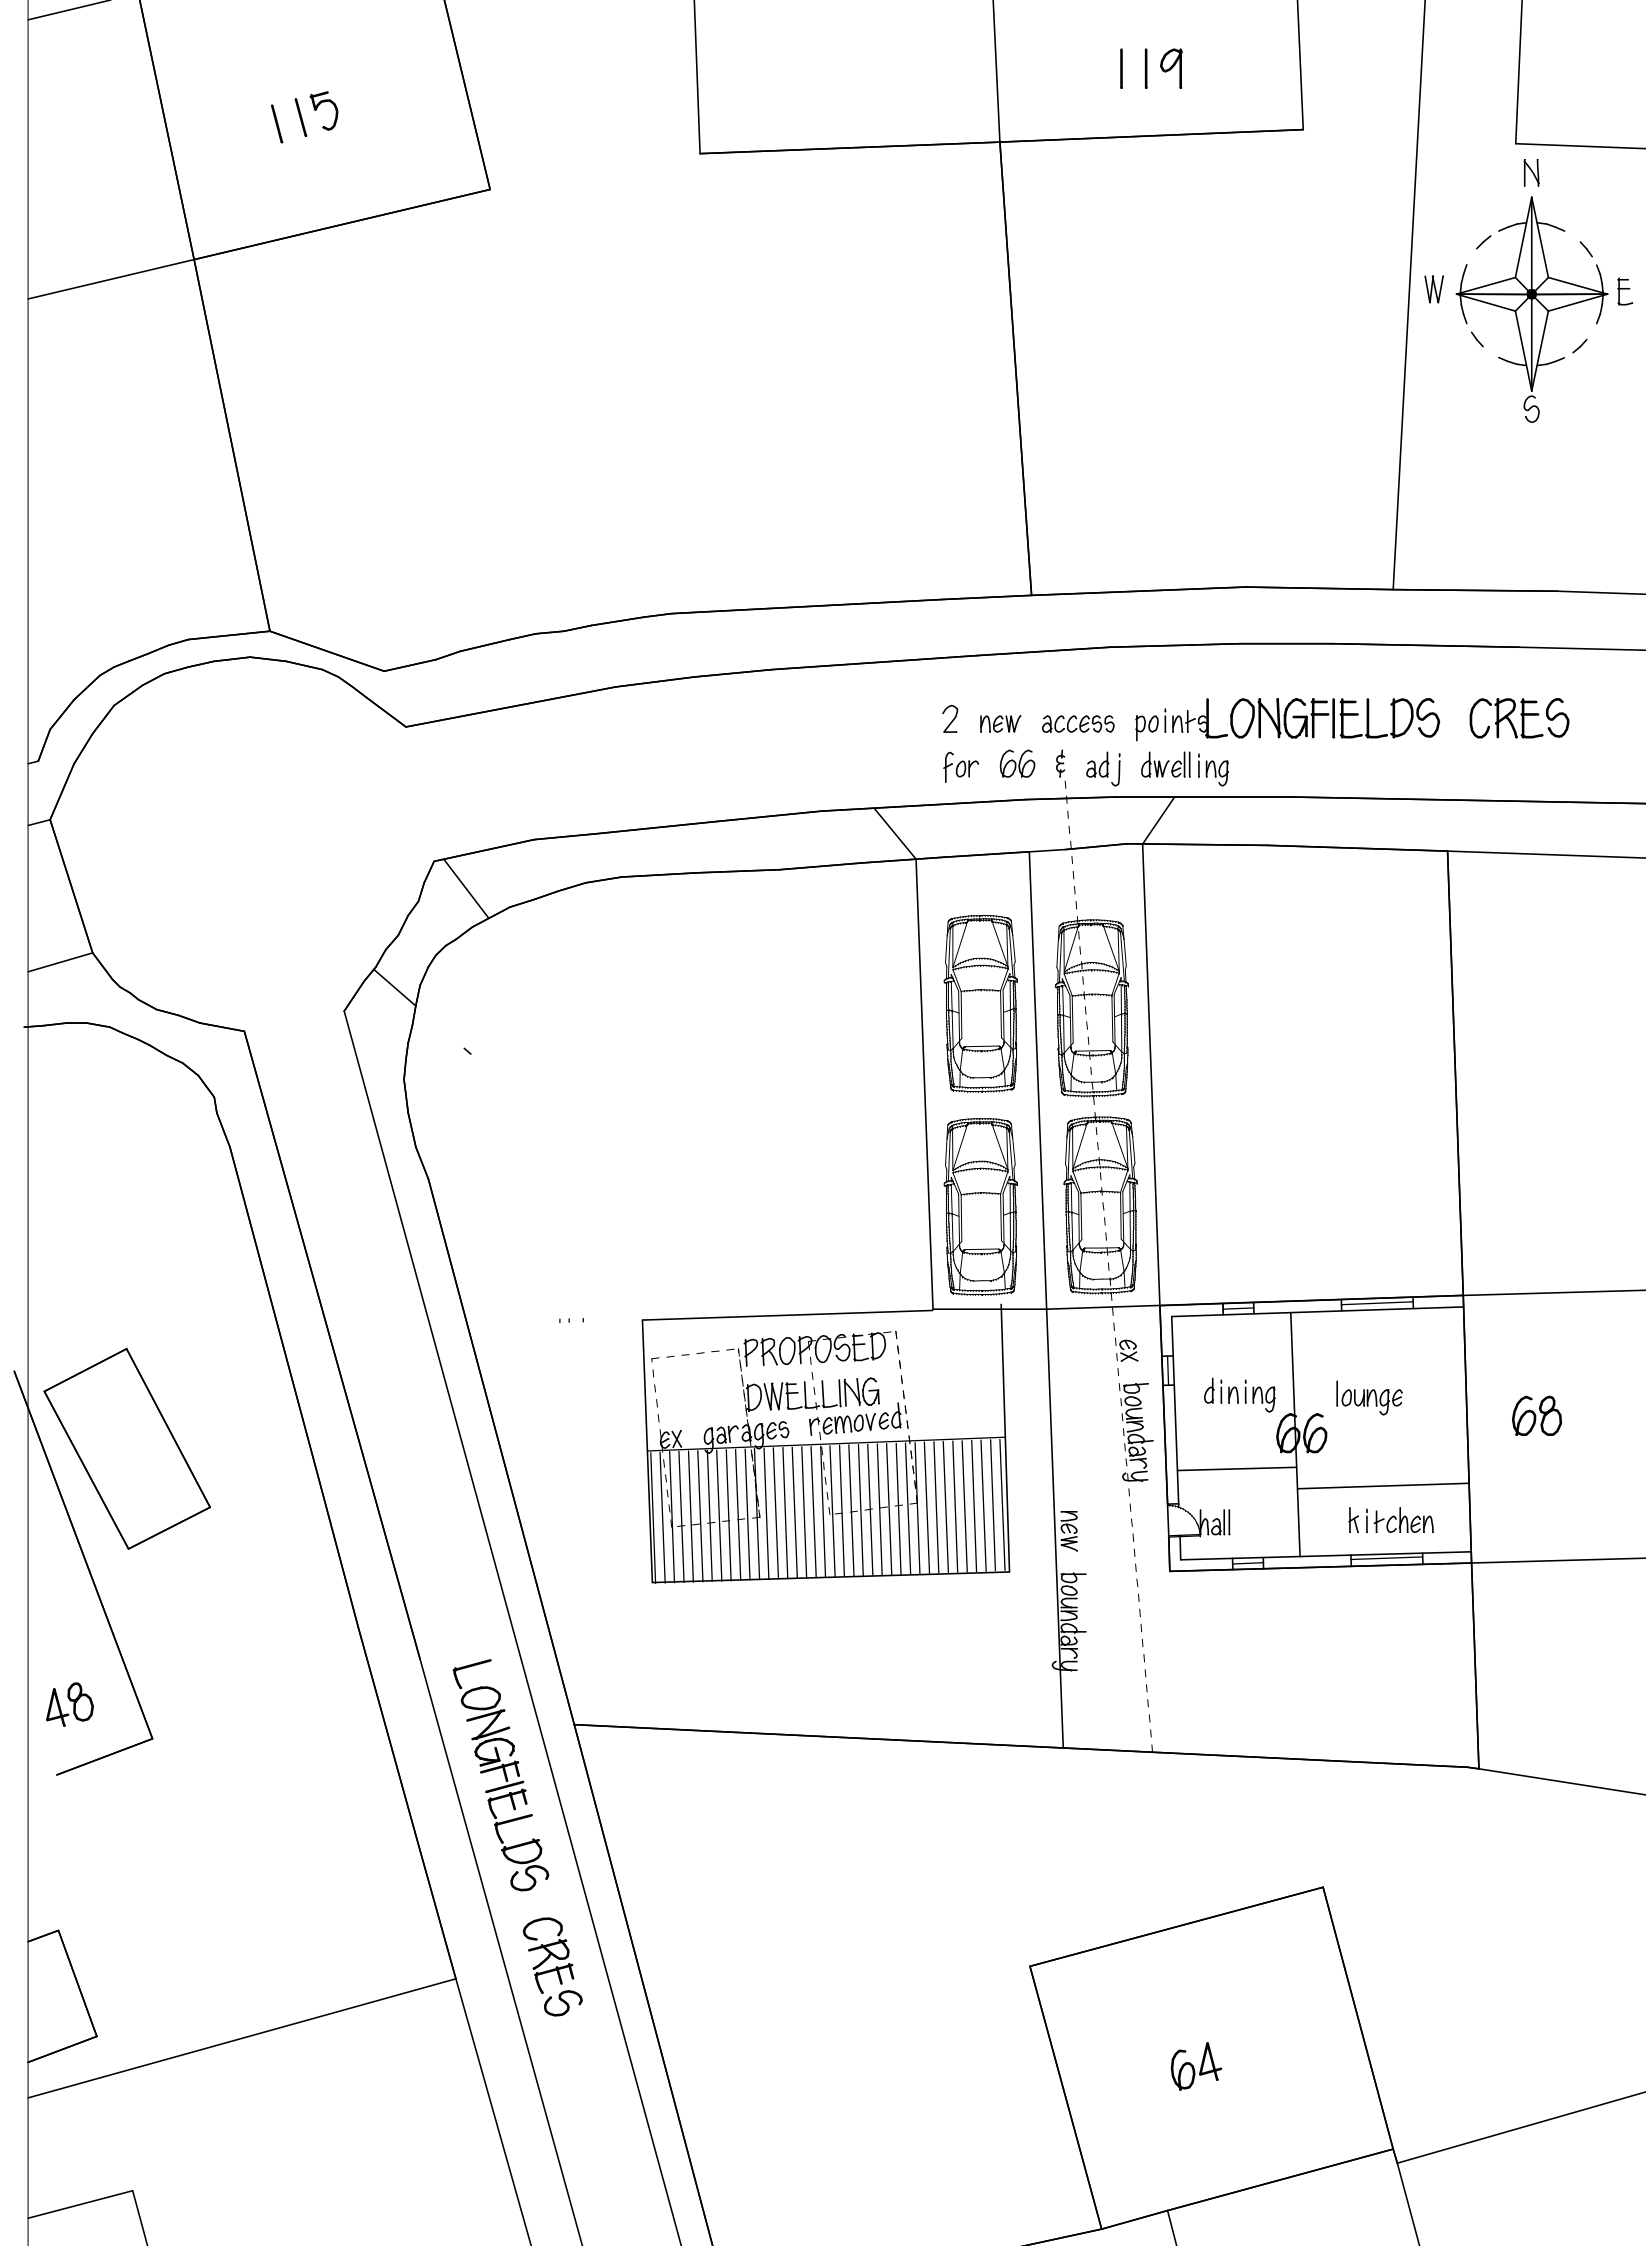

66 first floor

Mr A SANDERSON

PROPOSED DWELLINGS
ADJ 66 LONGFIELDS CRES
HOYLAND S74 9JA

SITE PLAN

1:200@A3 MARCH 25 Rev F

Peter Thompson

"Linwood"

Barnsley Road


Dodworth

Barnsley S75 3JR

e-mail peter-thompson@hotmail.co.uk

t&f. 01226 201391

m. 07973251730

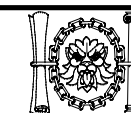

M.C.I.A.T.