


LOCATION PLAN  
SCALE 1:1250

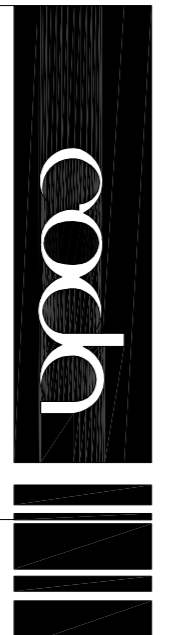

70-71 Cornish Place, Cornish Street,  
Sheffield, S6 3JF  
Tel: 0114 2796003  
e: info@codastudios.co.uk

**Client**  
Coalfields Regeneration Trust

**Job**  
Washington Road, Goldthorpe  
Barnsley

**Title**  
Site & Location Plans

DRAWN	CHECKED	DATE	SCALE	AS ISSUE	AS ISSUE
MH	PH	JULY 2015	-	1:1000(1:250)	-
REVISION	DRAWING STATUS	DRAWING NUMBER			
-	PLANNING	2334-001			

© COPYRIGHT. EXISTING ON THE REVISION AND IMPROVATION SHOWN ON THIS DRAWING. THE CONTRACTOR MUST VERIFY ALL DIMENSIONS ON SITE BEFORE MAKING ANY CHANGES. ARCHITECT TO BE NOTIFIED OF ANY DISCREPANCIES IN DIMENSIONS IMMEDIATELY.

