




EXISTING NORTH ELEVATION  
SCALE - 1:50

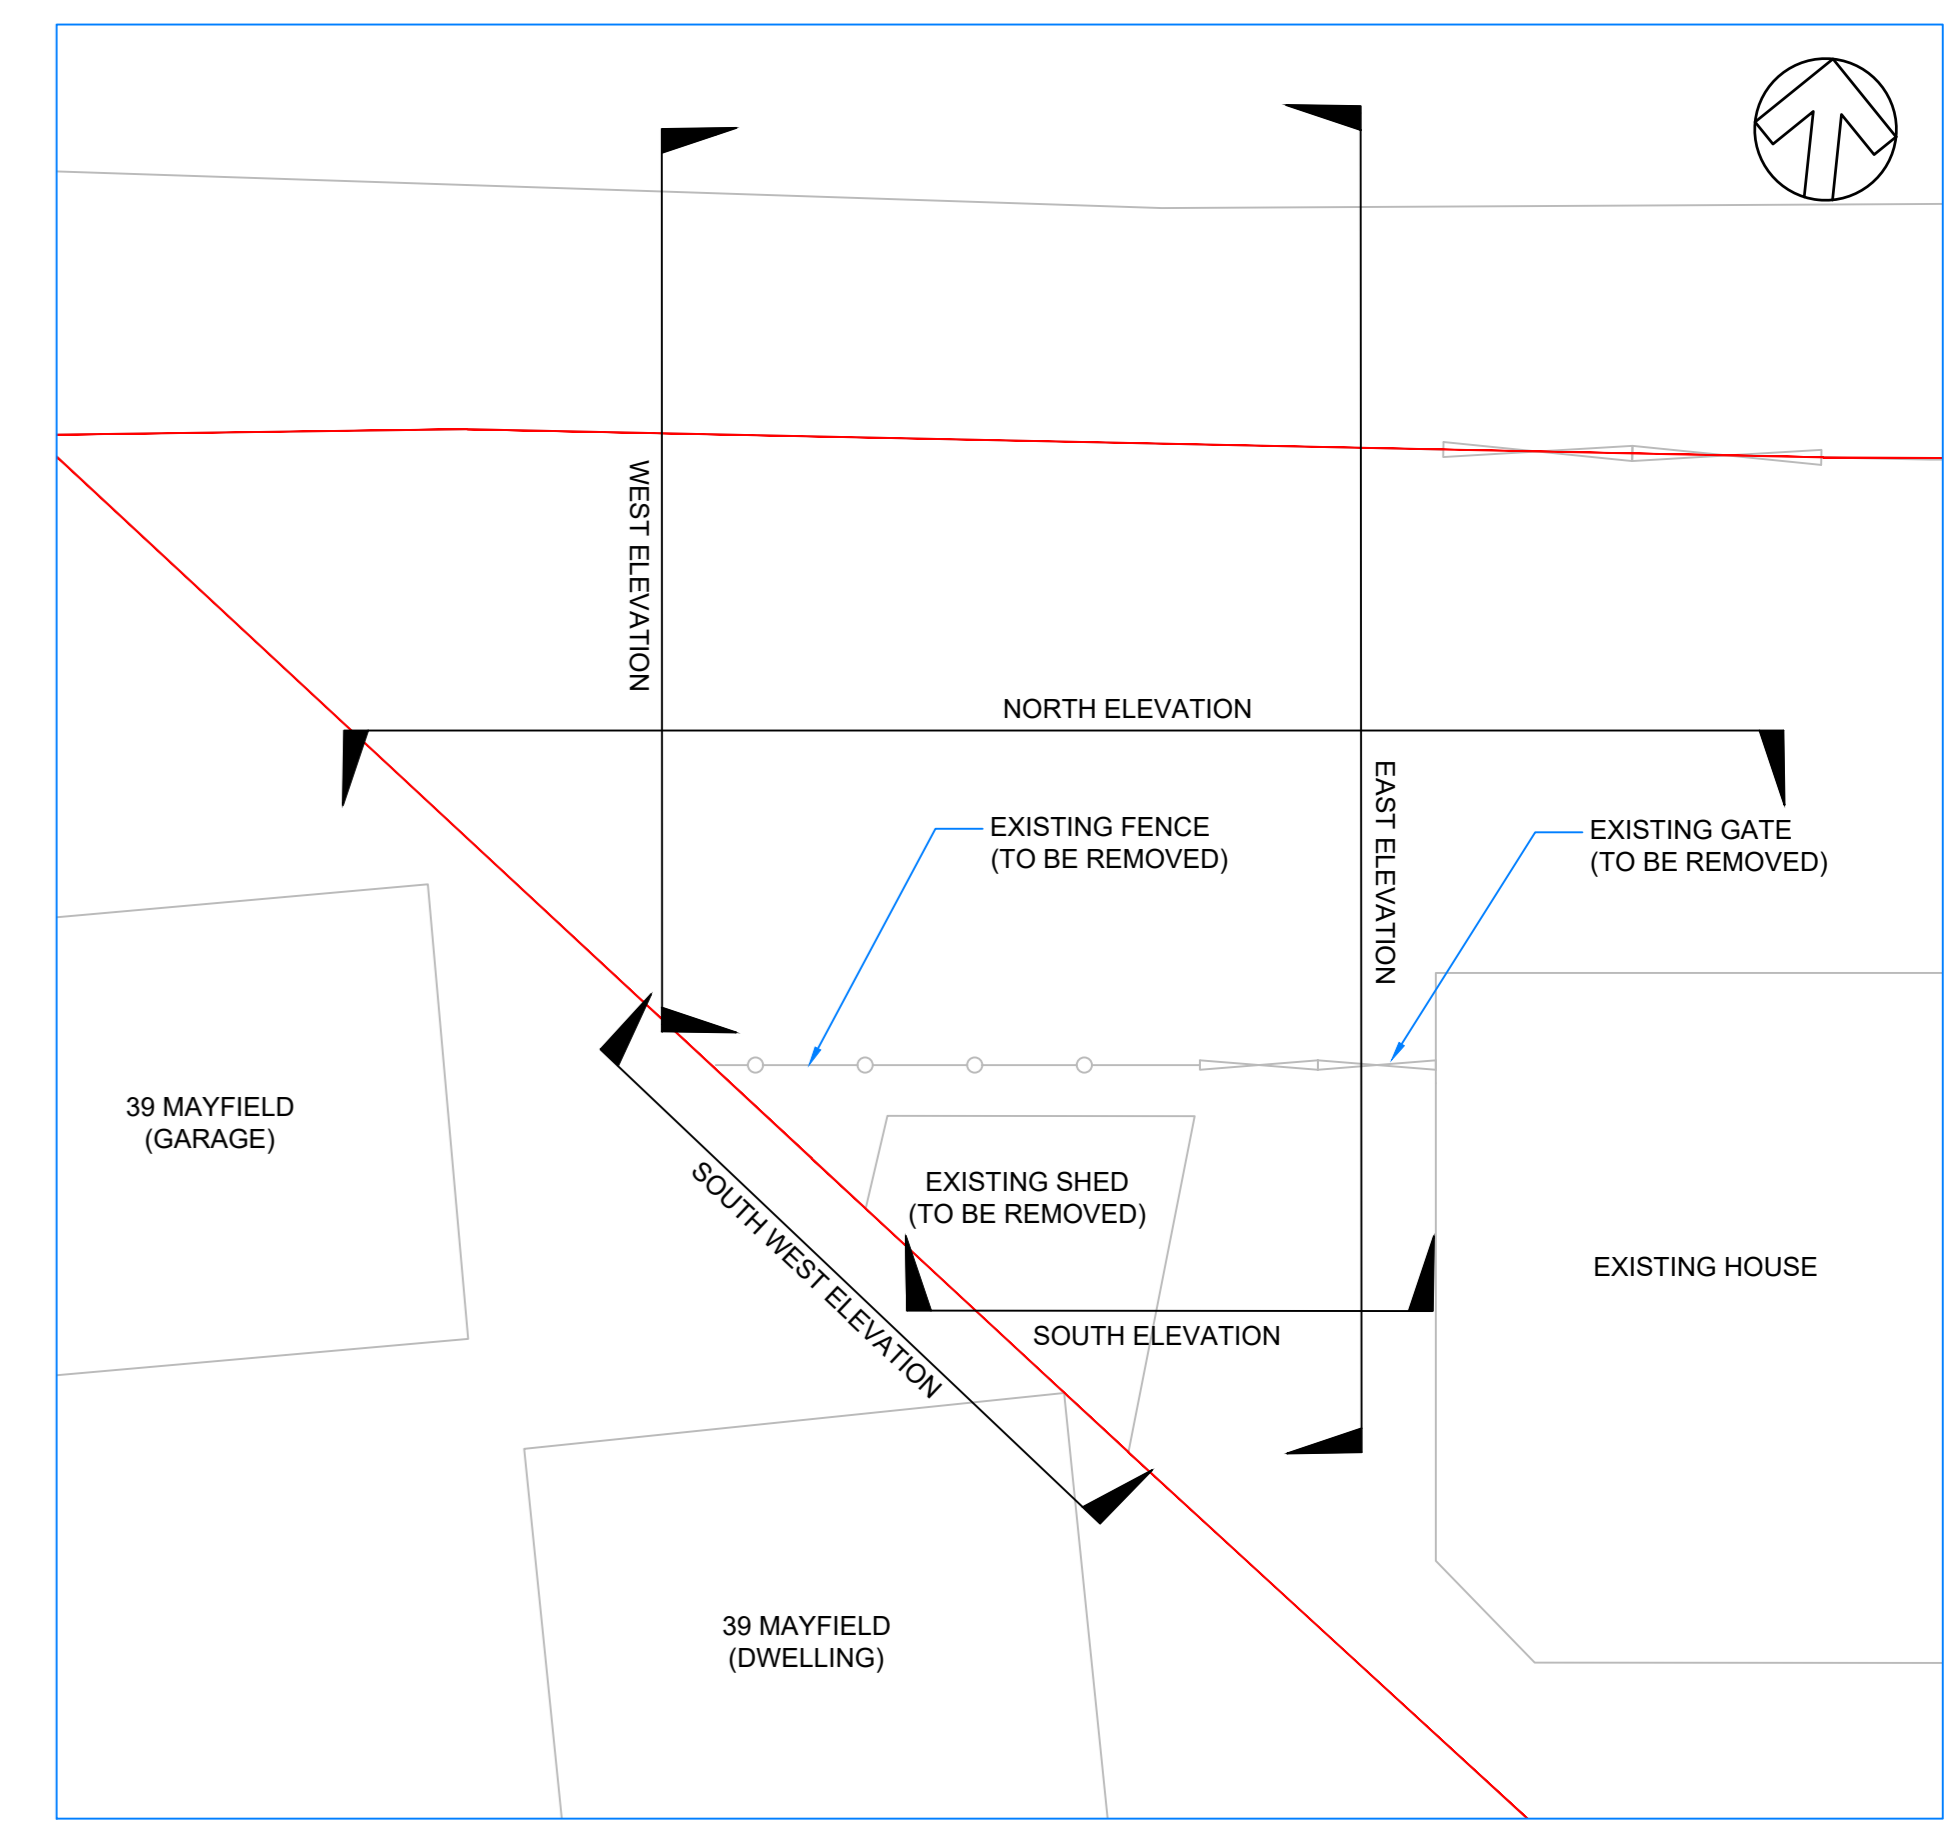


ELEVATION LOCATIONS  
SCALE - 1:100

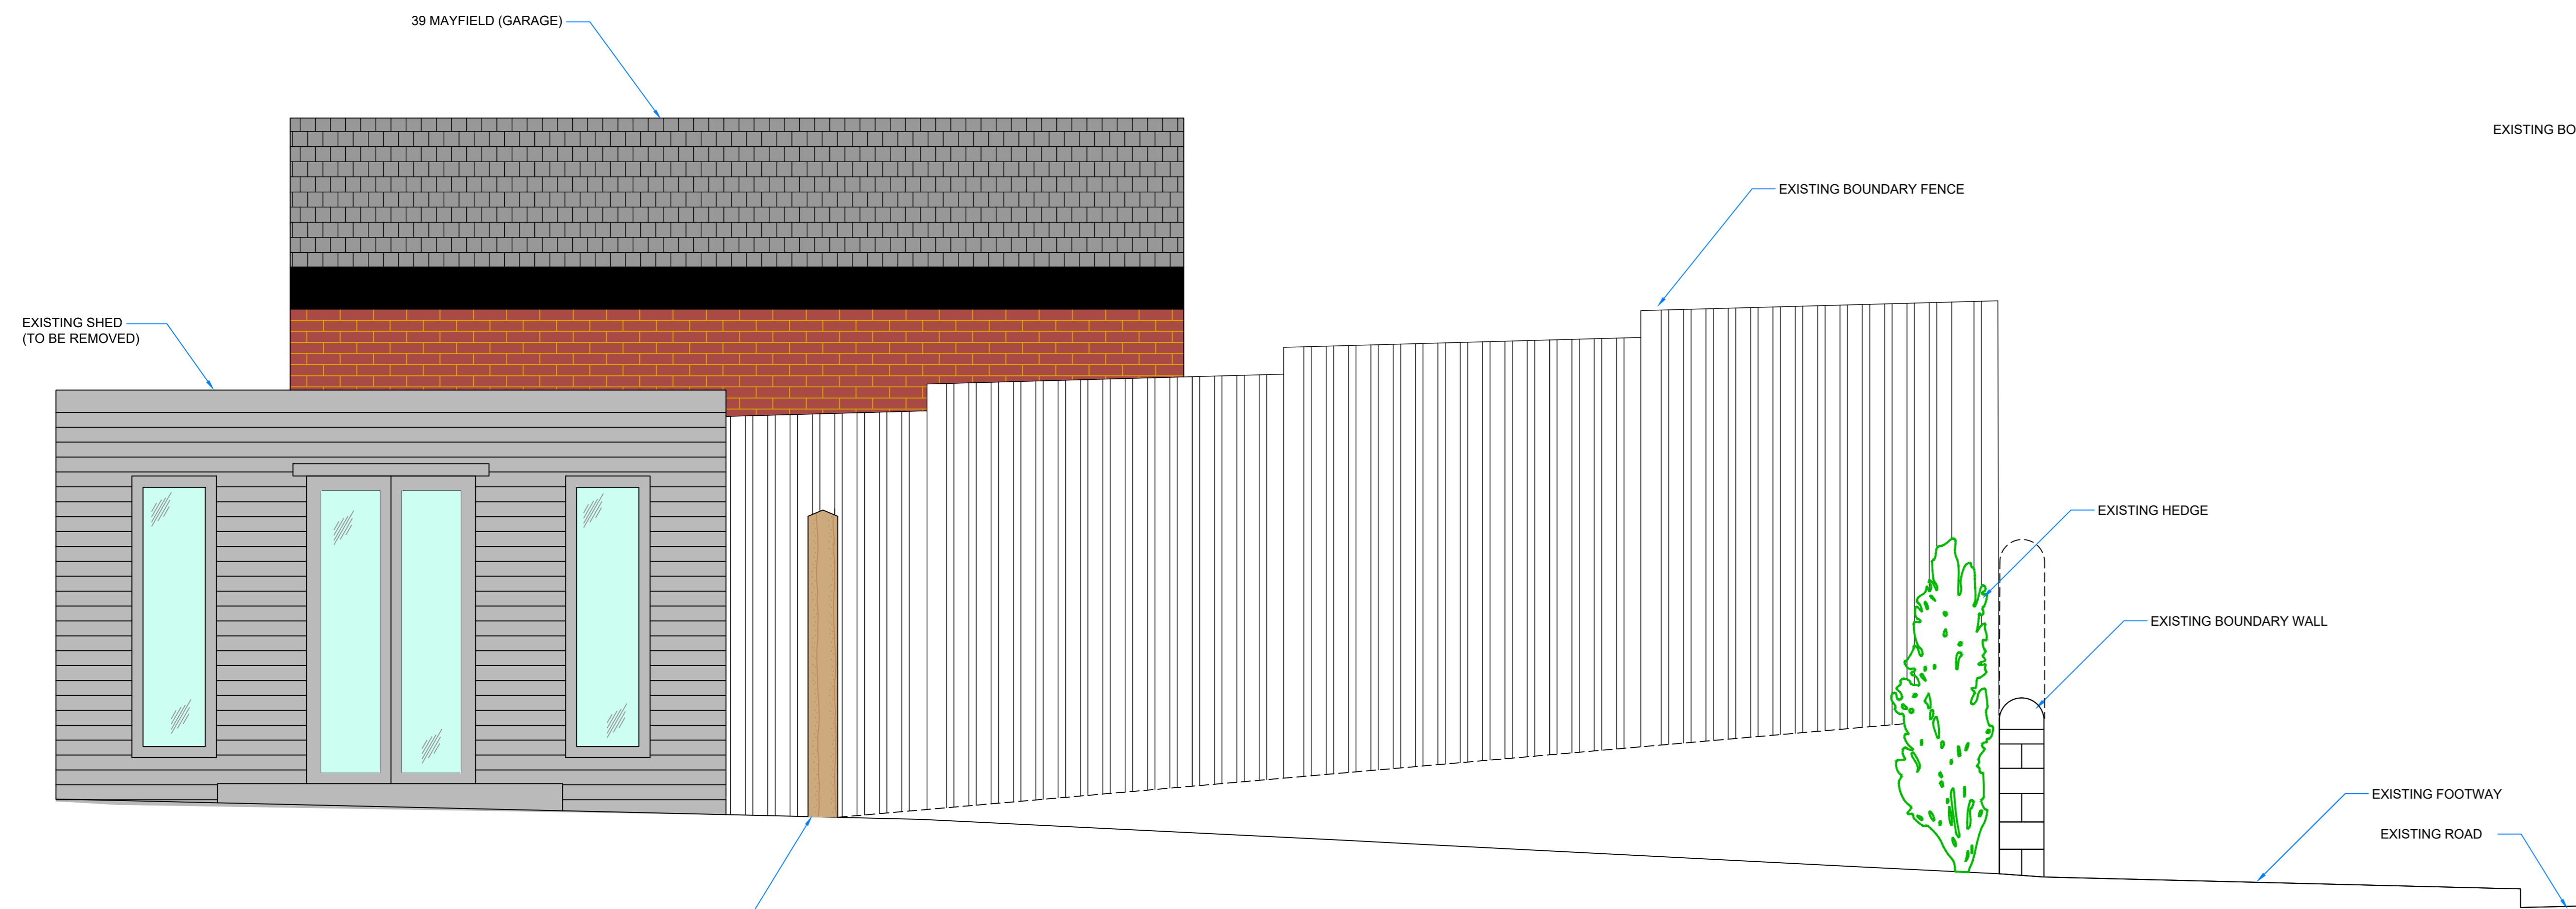


EXISTING EAST ELEVATION  
SCALE - 1:50

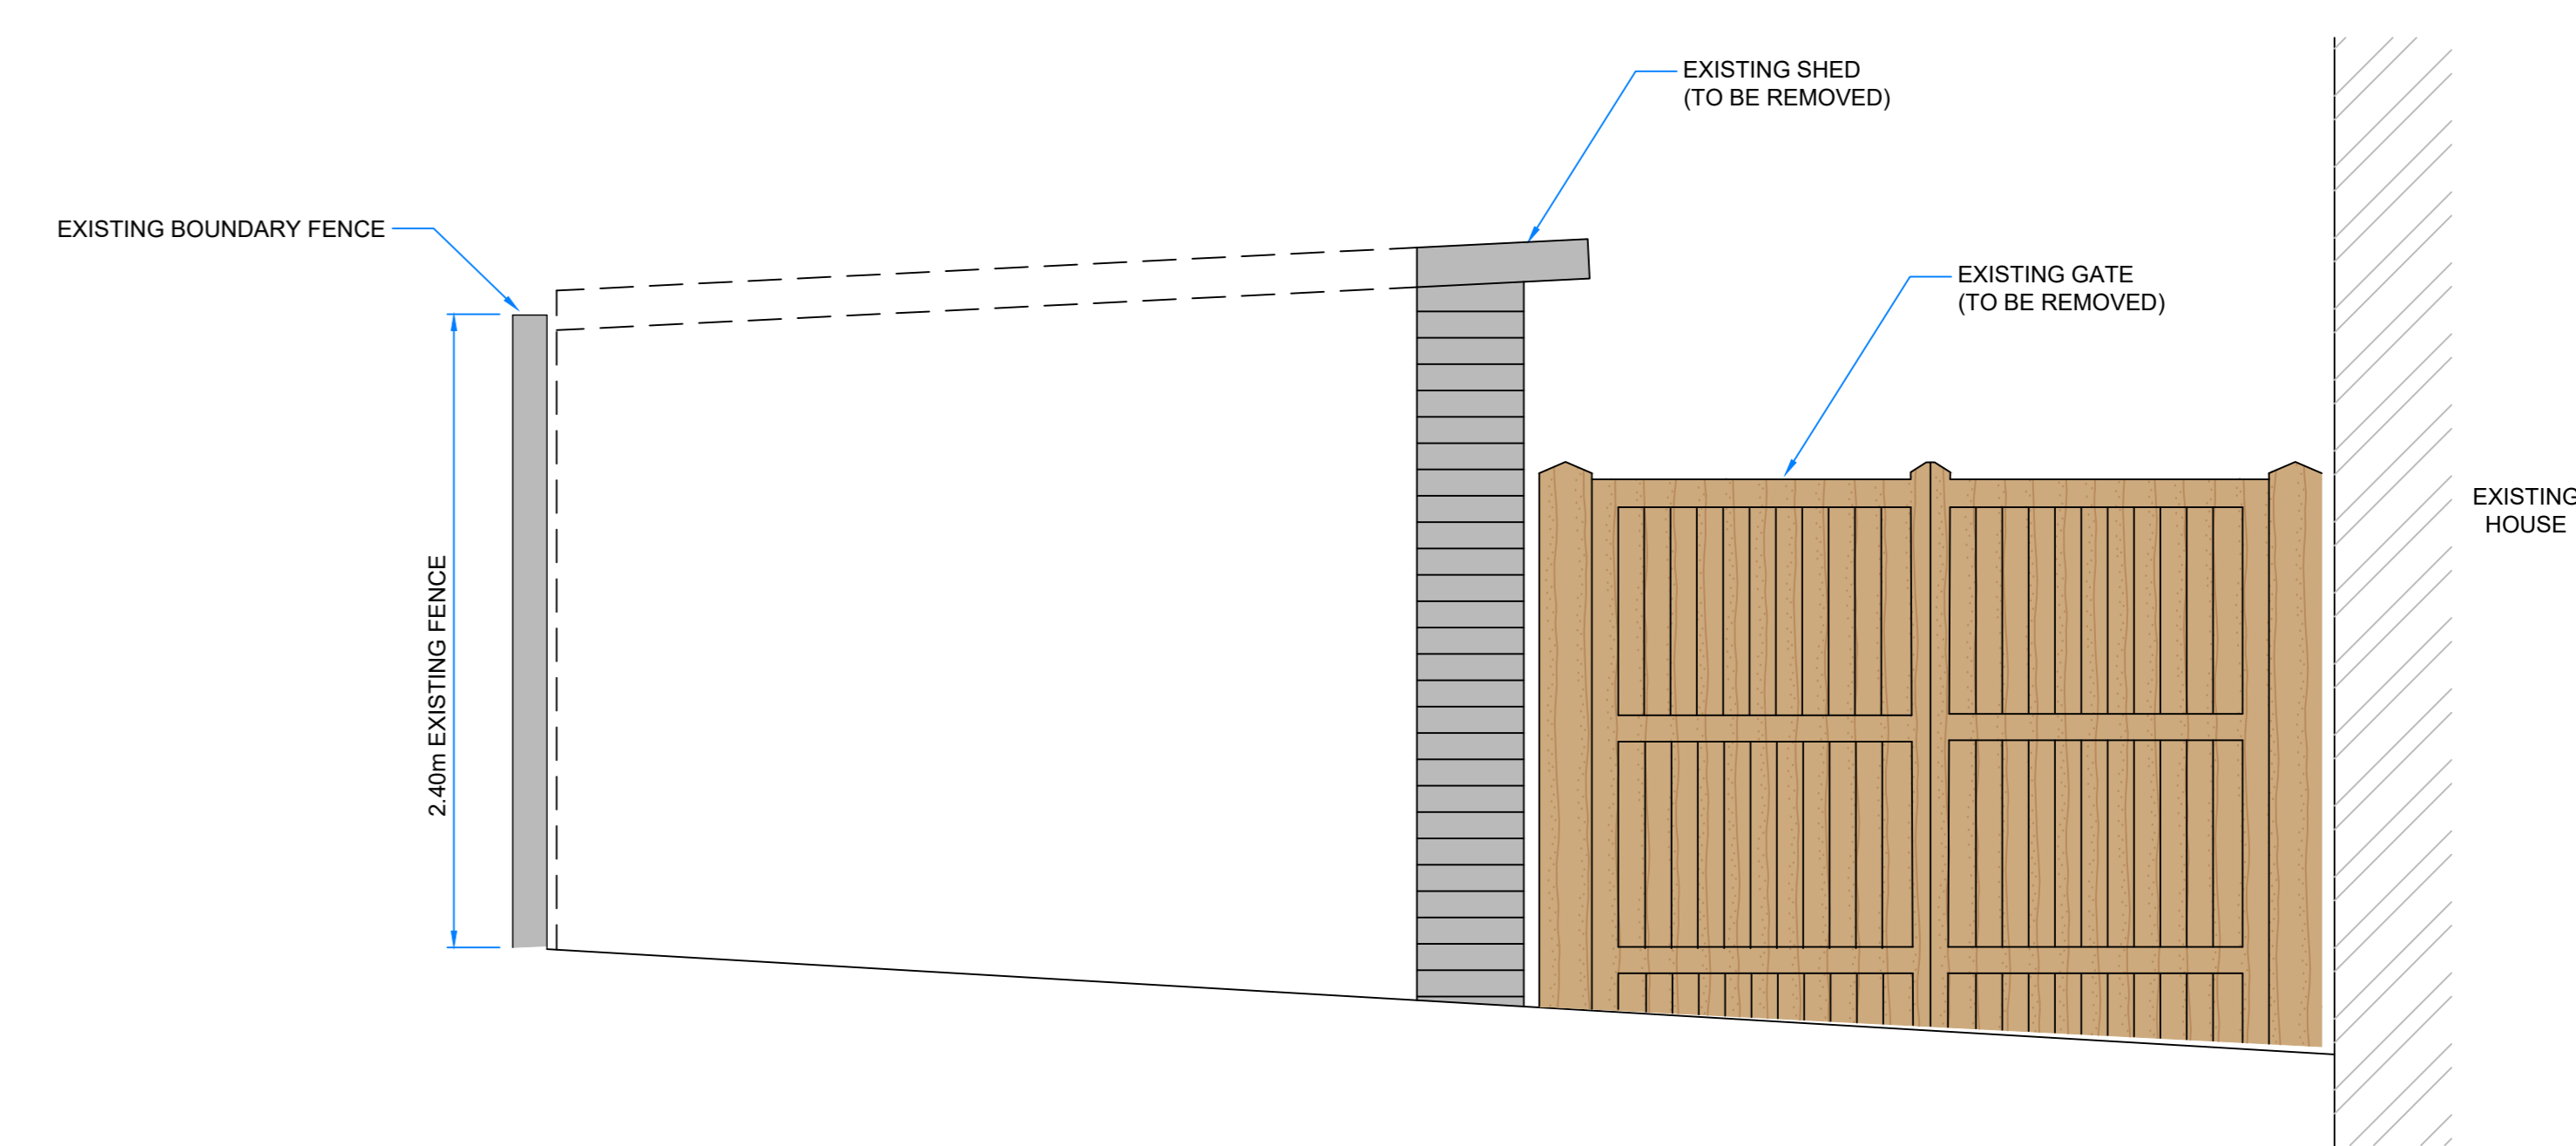

EXISTING SOUTH ELEVATION  
SCALE - 1:50

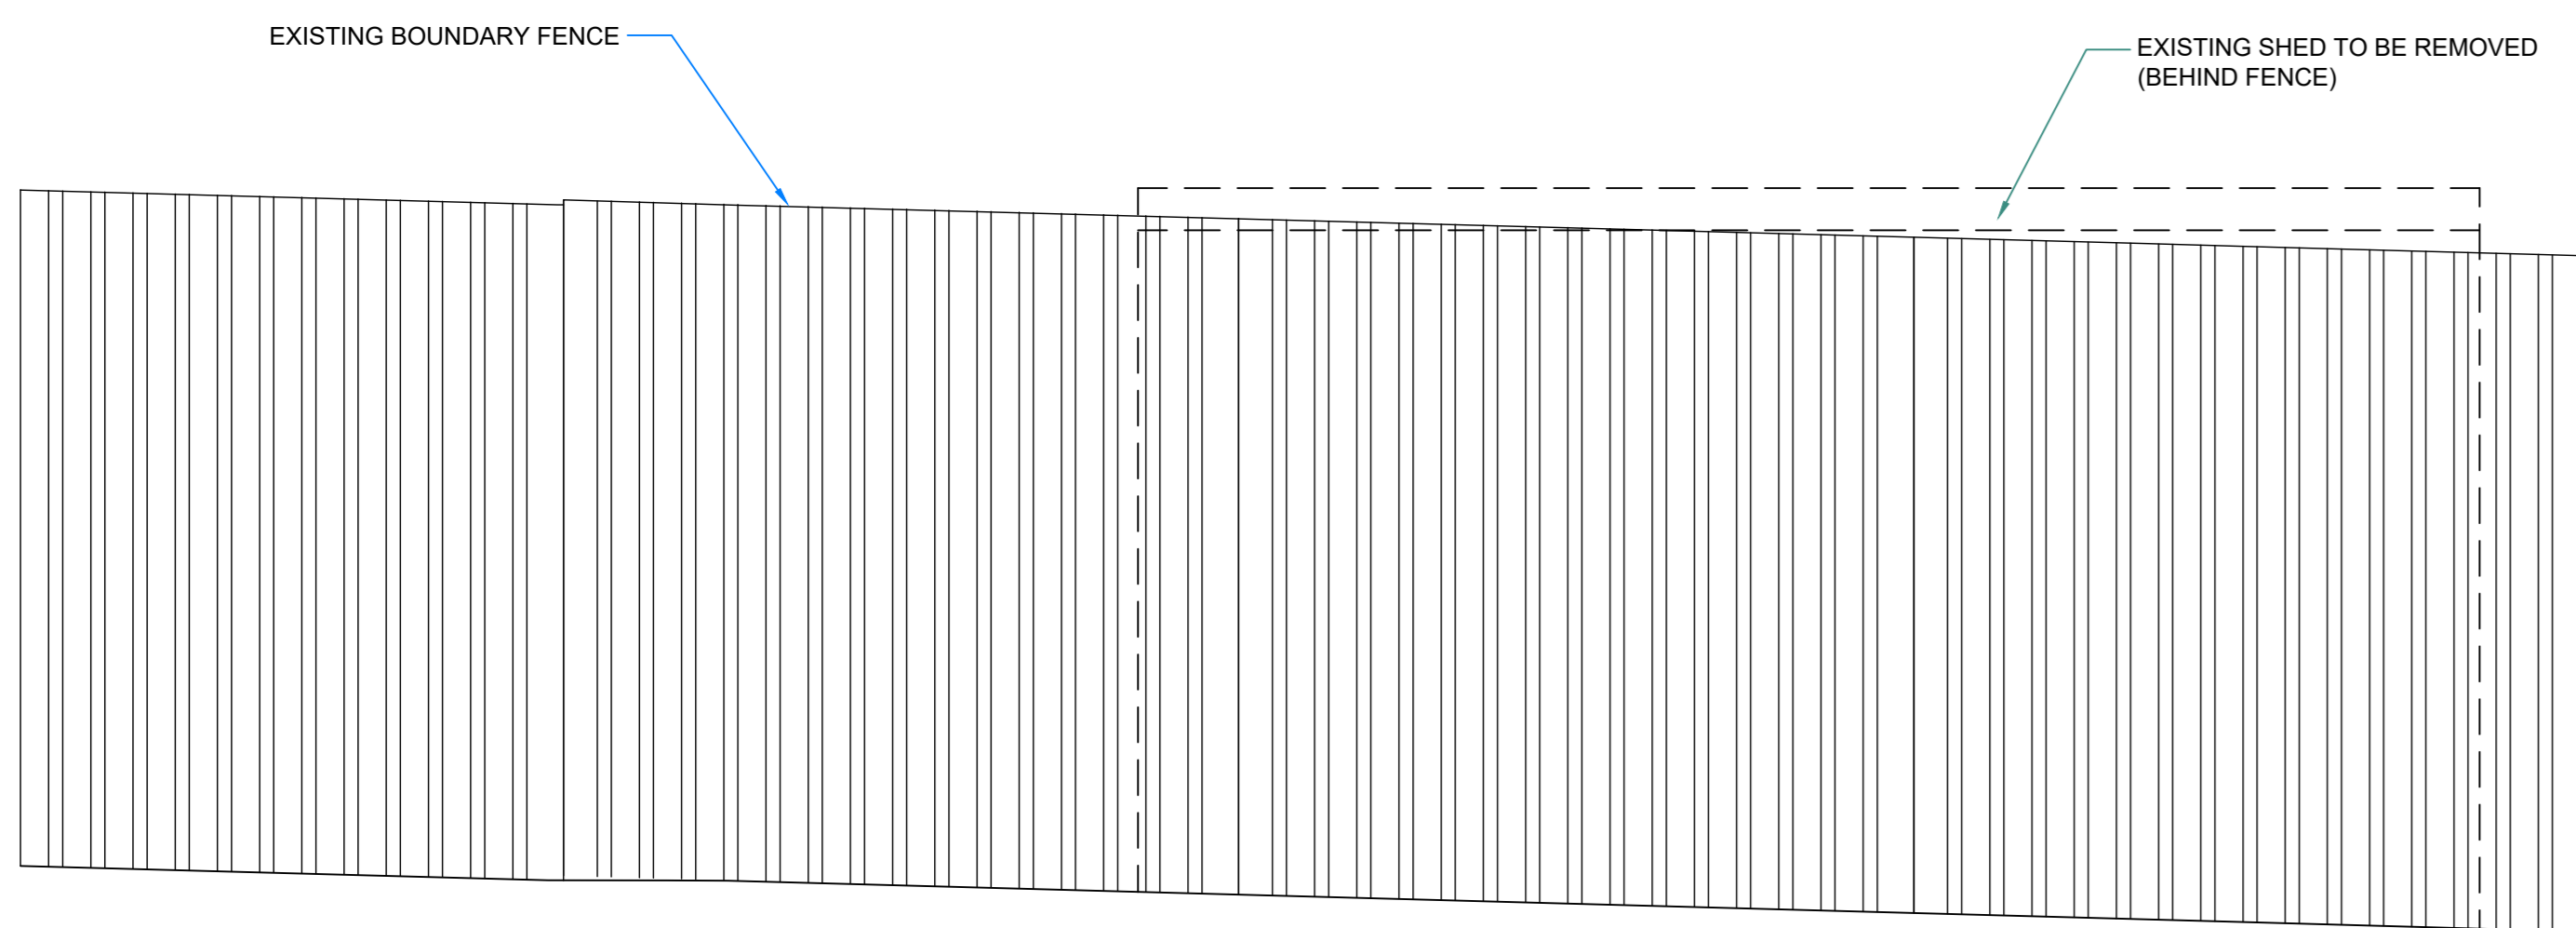

EXISTING SOUTH WEST ELEVATION  
SCALE - 1:50

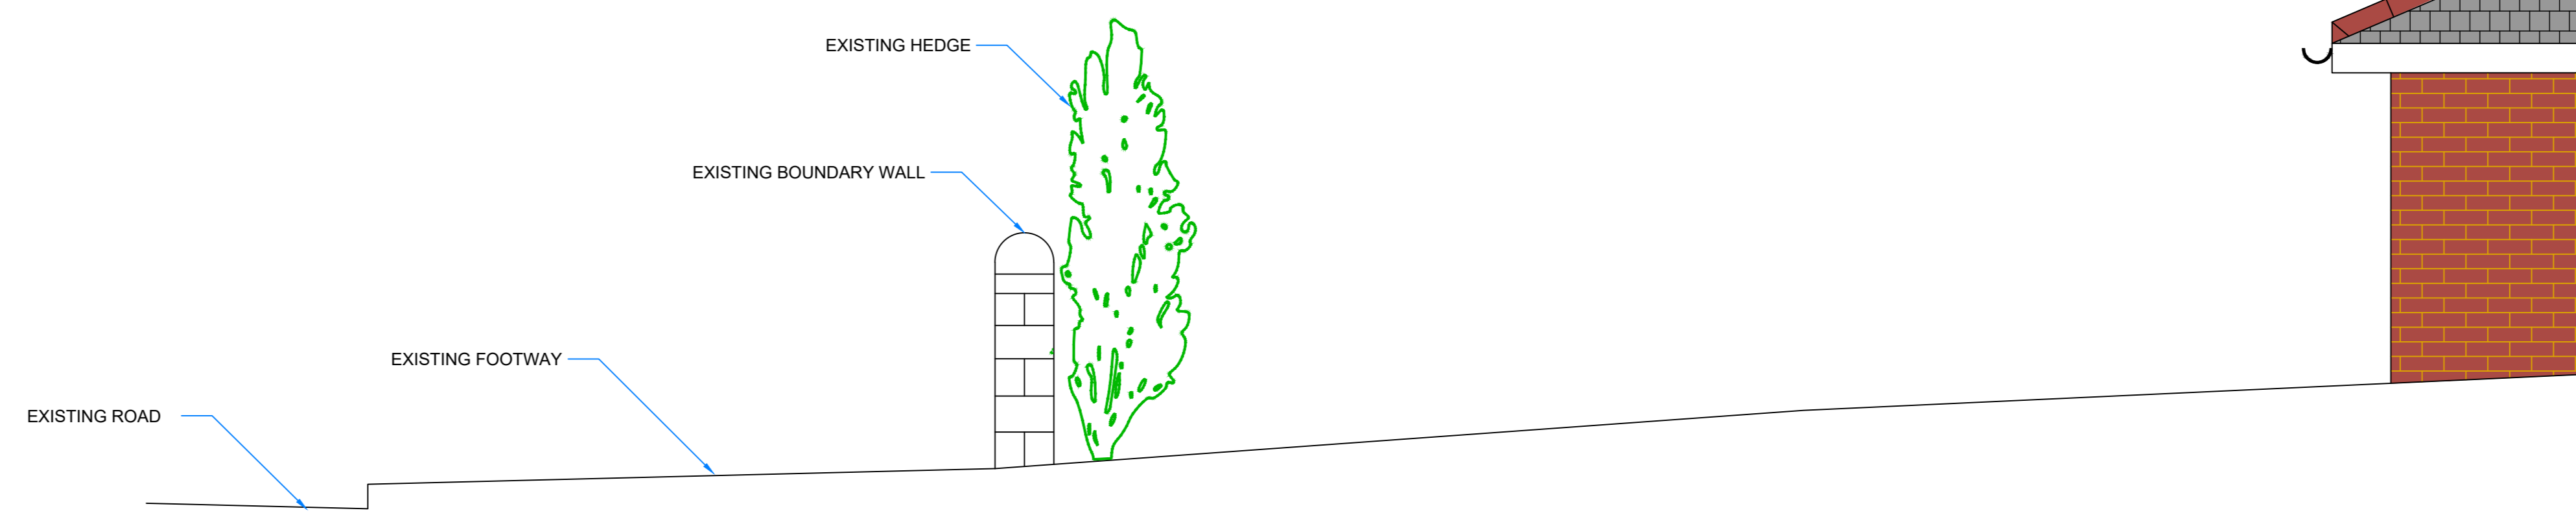

EXISTING WEST ELEVATION  
SCALE - 1:50

NOTES:

- 1) ALL DIMENSIONS ARE IN METRES UNLESS STATED OTHERWISE
- 2) ALL LEVELS SHOWN SHOULD BE CONSIDERED INDICATIVE ONLY AND ARE RELATIVE TO A LOCAL DATUM
- 3) THE INFORMATION SHOWN ON THIS DRAWING IS FOR PLANNING PURPOSES ONLY AND IS NOT SUITABLE FOR CONSTRUCTION

NO.	DATE	BY	DESCRIPTION	CHKD.	APP.
A	05/08/24	TS	ADDITIONAL ELEVATIONS ADDED	AM	AM
B	26/09/24	TS	FIRST ISSUE	AM	AM



HOME OFFICE / GYM  
41 MAYFIELD  
OXSPRING  
SHEFFIELD  
S36 8YN  
EXISTING ELEVATIONS