



THIS DRAWING/COPY AND ANY DESIGN THEREON IS PROTECTED BY COPYRIGHT AND IS THE PROPERTY OF HIRST ARCHITECTS LTD. IT IS TO BE USED ONLY FOR THE PURPOSE FOR WHICH IT WAS EXPRESSLY LOANED AND IS NOT TO BE COPIED IN ANY FORMAT, INFORMATION WITHIN THIS DRAWING IS NOT TO BE PASSED TO ANY THIRD PARTY WITHOUT PRIOR WRITTEN CONSENT.

ALL MEASUREMENTS TO BE CHECKED ON SITE PRIOR TO CONSTRUCTION BY THE MAIN CONTRACTOR. DO NOT SCALE THIS DRAWING. NOT FOR CONSTRUCTION.

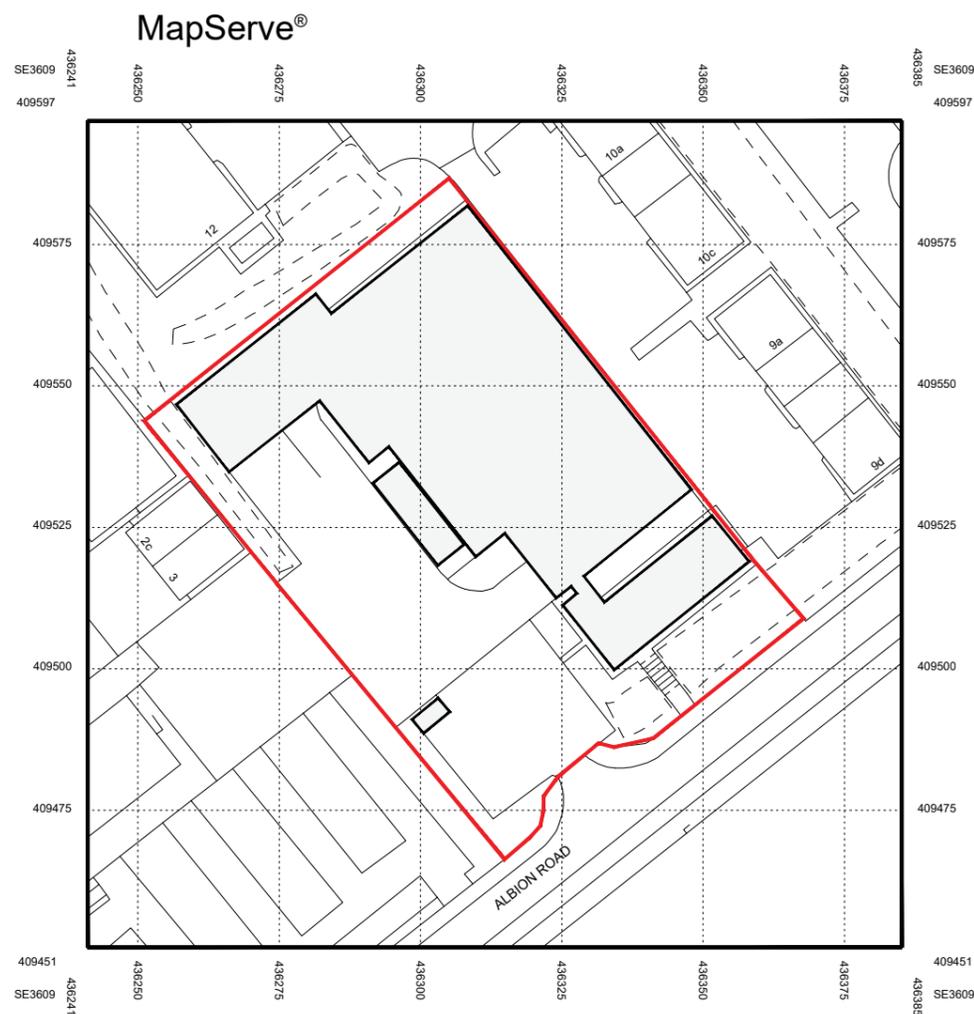

Location Plan
Scale 1:1250

© Crown copyright 2025 Ordnance Survey 100053143

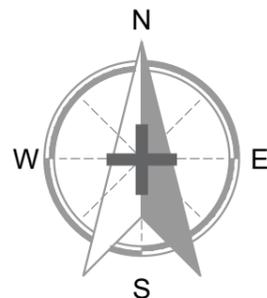

Hirst Architects
 Royal Institute of British Architects
 (RIBA) Chartered Practice

CLIENT:

Mr Dave Gill

SITE ADDRESS:

1 Albion Rd, Carlton, Barnsley S71 3HW

DRAWING NUMBER:

Location Plan

REVISION NUMBER:

First Issue

RIBA STAGE:

RIBA Stage 3 PLANNING

DRAWN BY:

**Luke Hirst BA(Hons) March(Hons) ADPPA ARB
 RIBA CHARTERED ARCHITECT**

CHECKED BY:

**Luke Hirst BA(Hons) March(Hons) ADPPA ARB
 RIBA CHARTERED ARCHITECT**

SCALE
1:1250

PAPER



A.3