
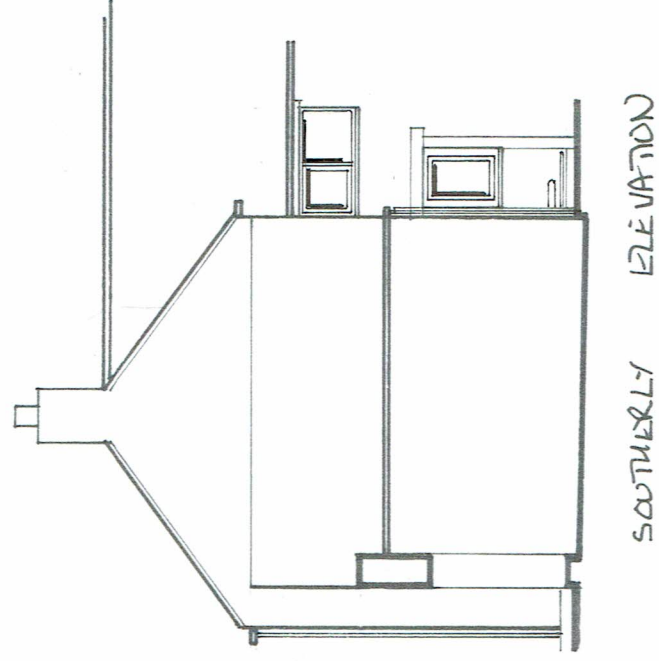
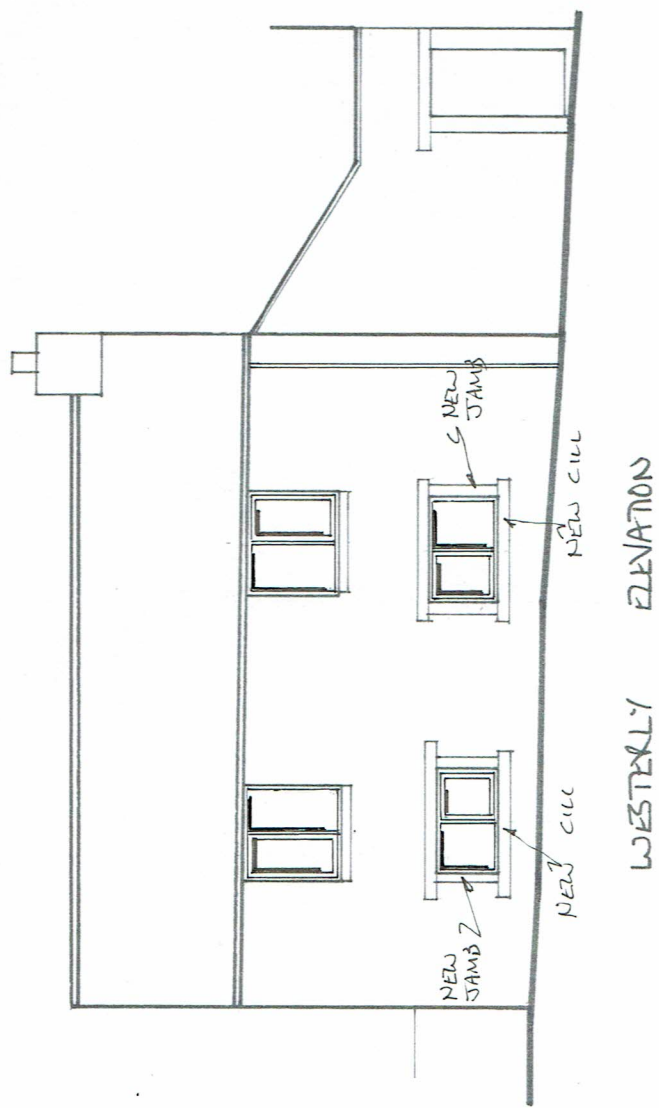
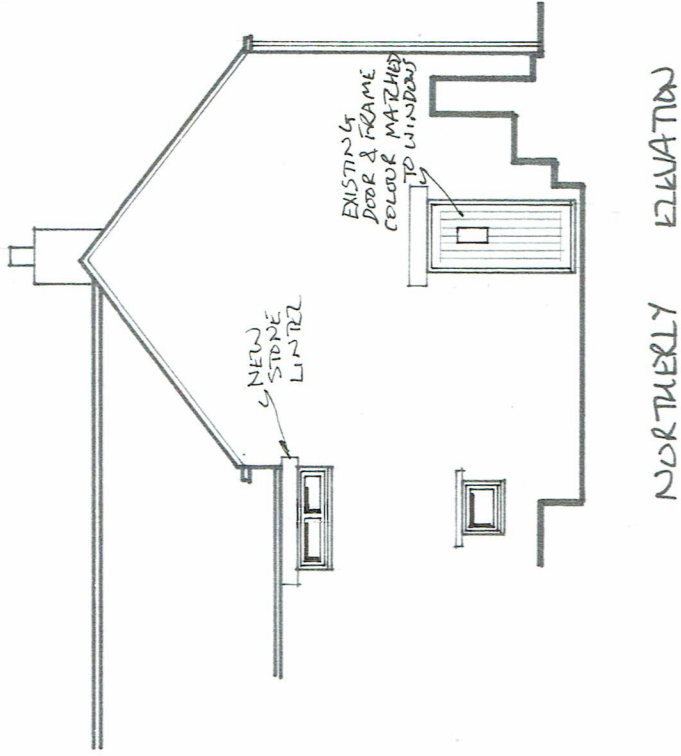


PROPOSED

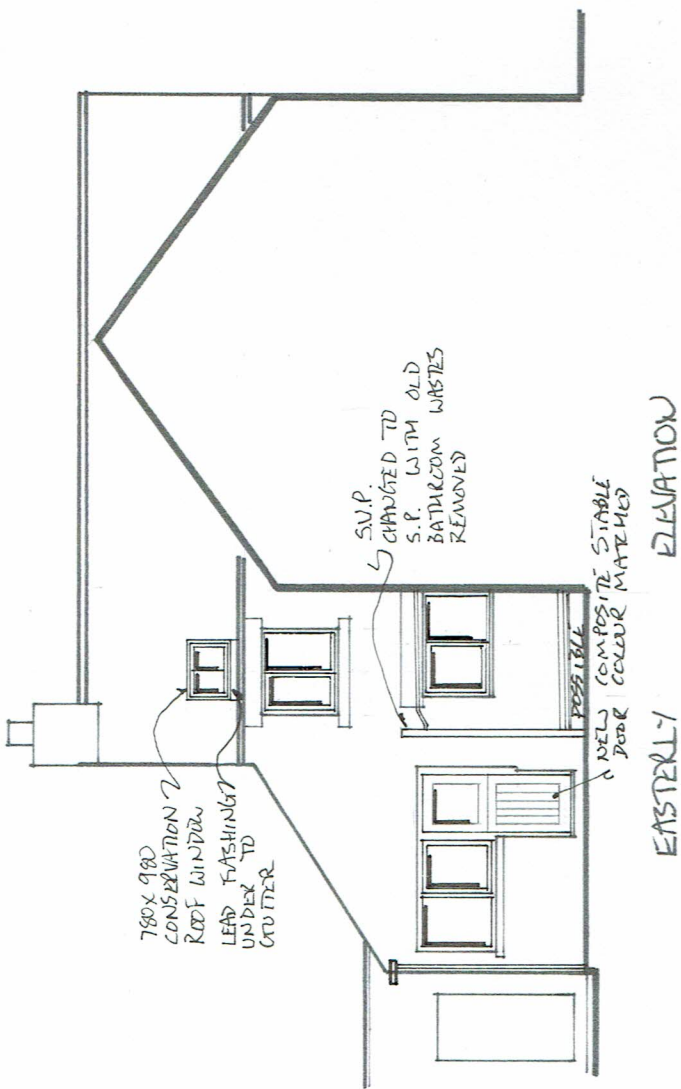

**Exclusion:** Kit Building Design is not acting as the 'Principal Designer' as outlined in the CDM Regulations 2015, it is the client's responsibility to fulfil this role.  
**Note:** Every effort has been made to ensure the accuracy of this plan, any doubt about dimensions/detail should be raised with Kit Building Design.

**Kit**  
 BUILDING DESIGN  
 Kit Fletcher  
 16, Myners Road  
 Southwold  
 Suffolk  
 IP19 1DG  
 kitbuildingdesign@gmail.com  
 Home: 01428 888087 Mobile: 07982 041639

Client: J. MAXWELL & N. BILLOPS  
 Address: DEAN HEAD FARM COTTAGE  
 SNOWDEN HILL, OXSPRING

REV B - REAR DOOR ANIMATION AMENDED 22.5.23  
 REV. A - WINDOWS AND DOORS ADJUSTED 18.5.23

Drawing Number: FL22/95A/B  
 Date: 10.10.22 Scale 1:100 @A3