




LONG SECTION 8
Scale 1:500 @A0

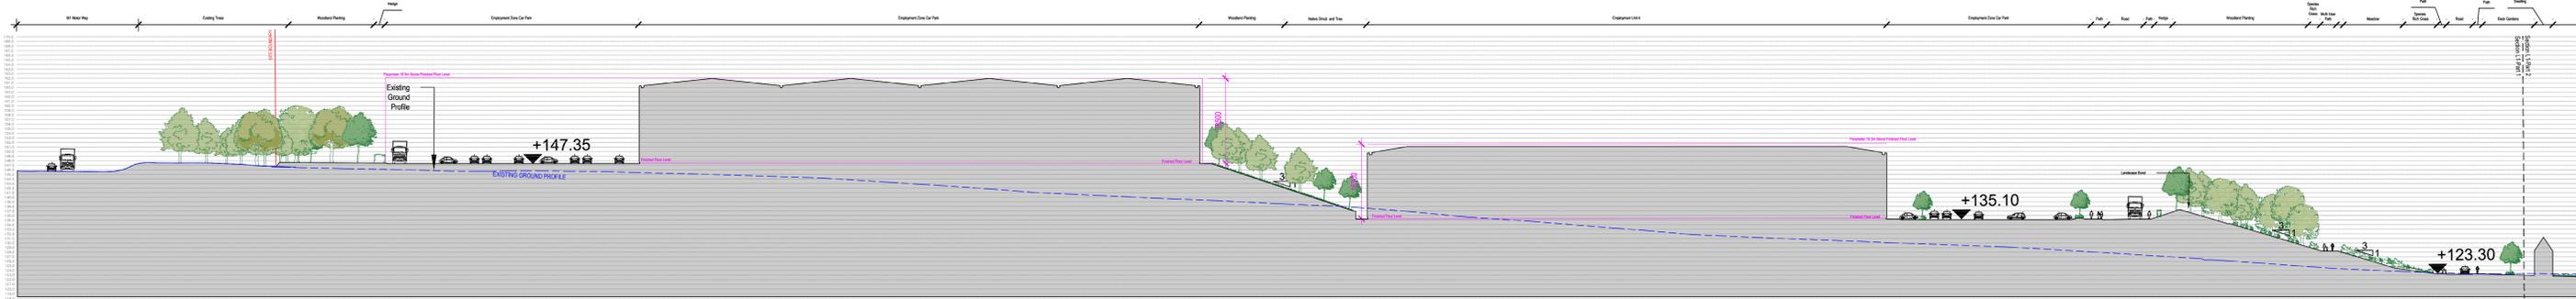


LONG SECTION 9 - Part 1
Scale 1:500 @A0

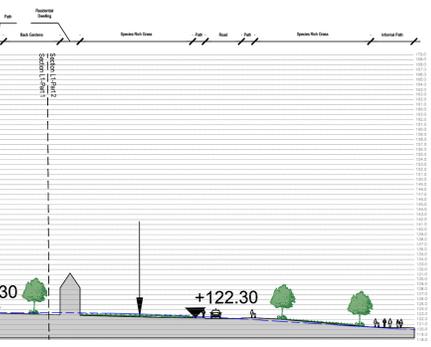

LONG SECTION 9 - Part 2
Scale 1:500 @A0

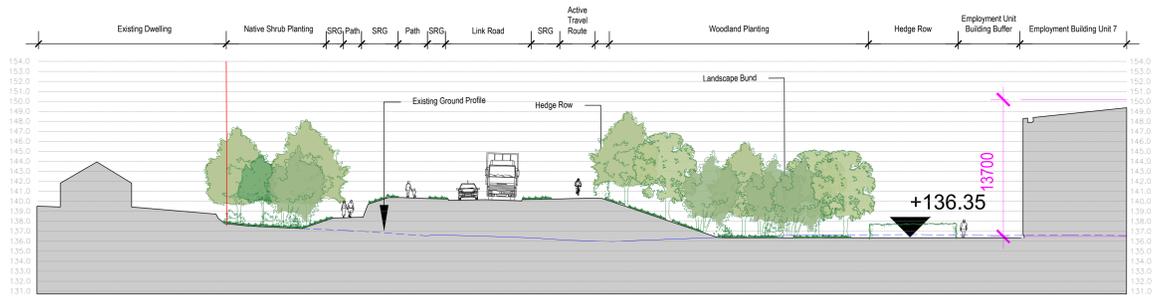

SECTION S21
Scale 1:250 @A0

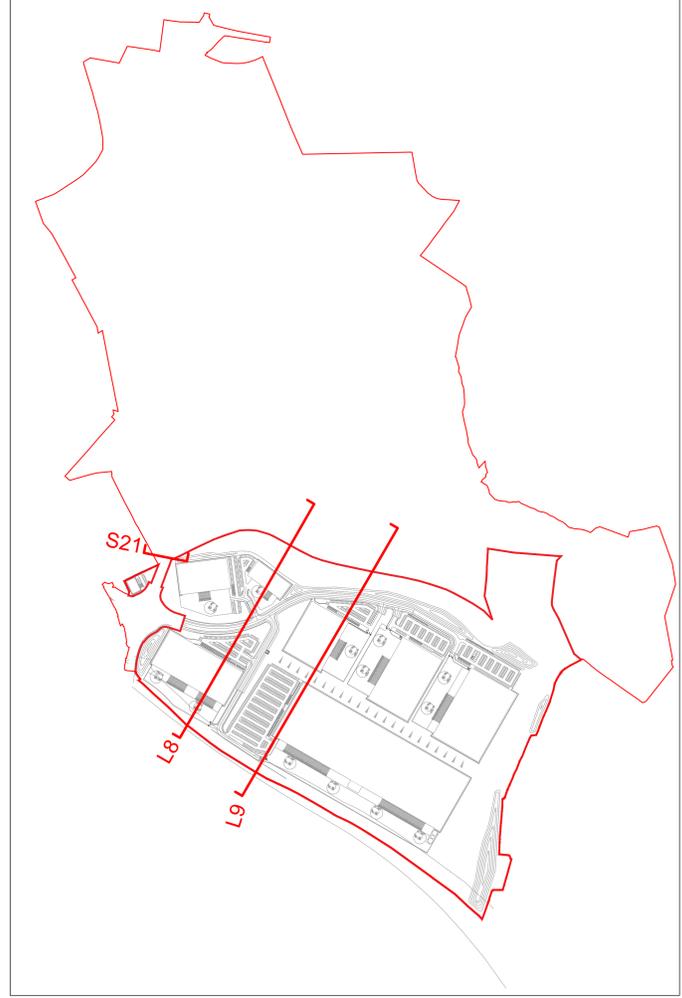

KEY PLAN
Scale 1:5000 @A0

rev	details	by	date	rev	details	by	date
00	PLANNING ISSUE	TH	11.10.2023	SK01	xxxxxxxxxxxx	XX	XX.XX.20XX
01	PLANNING ISSUE	CB	12.10.2023				

Notes

- Do not scale from drawing, use figured dimensions only
- All dimensions to be checked onsite
- This drawing to be read in conjunction with all other Gillespies drawings and specifications

Ordnance Information shown is reproduced from Ordnance Survey material with the permission of Ordnance Survey on behalf of the Controller of Her Majesty's Stationary Office © Crown Copyright. Unauthorised reproduction infringes Crown Copyright and may lead to prosecution or civil proceedings. License No. 1000 17362



Project Title
BARNSELY WEST

Drawing number
P11754-00-001-GIL-0228

Drawing Status
PLANNING

Date
12/10/23

Scale
As shown @ A0

Drawn
TH

Checked
TW

Revision
01

GILLESPIES

38, Pines, Phoenix House, 2 South Parade, Leeds, LS1 5DA
© copyright GILLESPIES LLP, all rights reserved