


Notes:
 All dimensions to be checked on site prior to commencement of works.
 Do not scale from this drawing.
 If in doubt, ASK.
 All work to comply to current building regulations and to be in accordance with British standards and codes of practice.
 Copyright Carfield Building Surveying Ltd.

Revision

Date

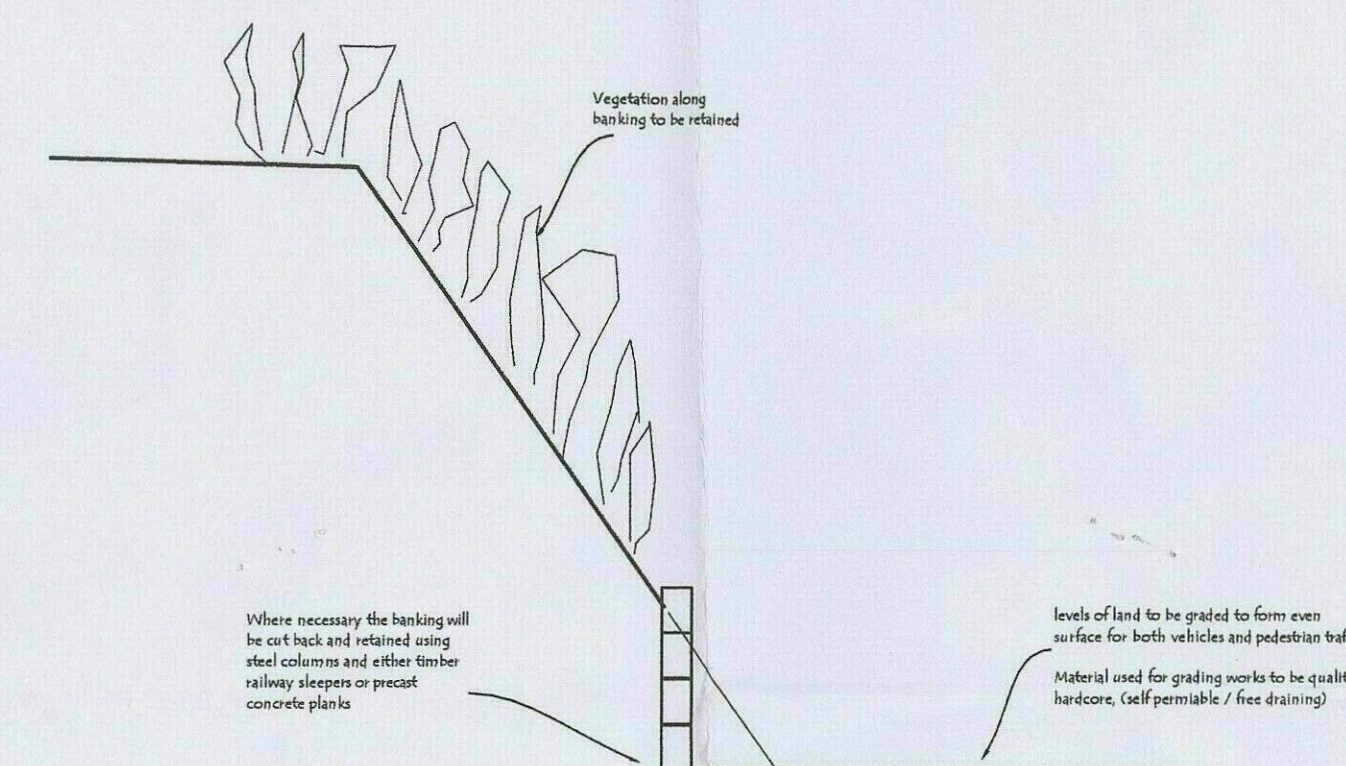

Carfield Building Surveying Ltd
 Architectural and Building Consultants
 Carfield House, Pinfold Lane
 Kirk Smeaton WF8 3JT Tel: 01977 621360

Project
 Watts and Associates
 Barkston Road
 Carlton Industrial Estate
 Barnsley

Title
 Change of Use of Scrub Lane to Provide
 Parking / Storage of Sale Vehicles

B I B C
 CORPORATE MAIL ROOM
 23 MAY 2013
 Received by:
 ORIGINAL COPY

Date May 2016	Scale As Shown	Dwn
Dwg No 15-11 / SKO2	Rev.	