



1 Section 1  
1 : 50

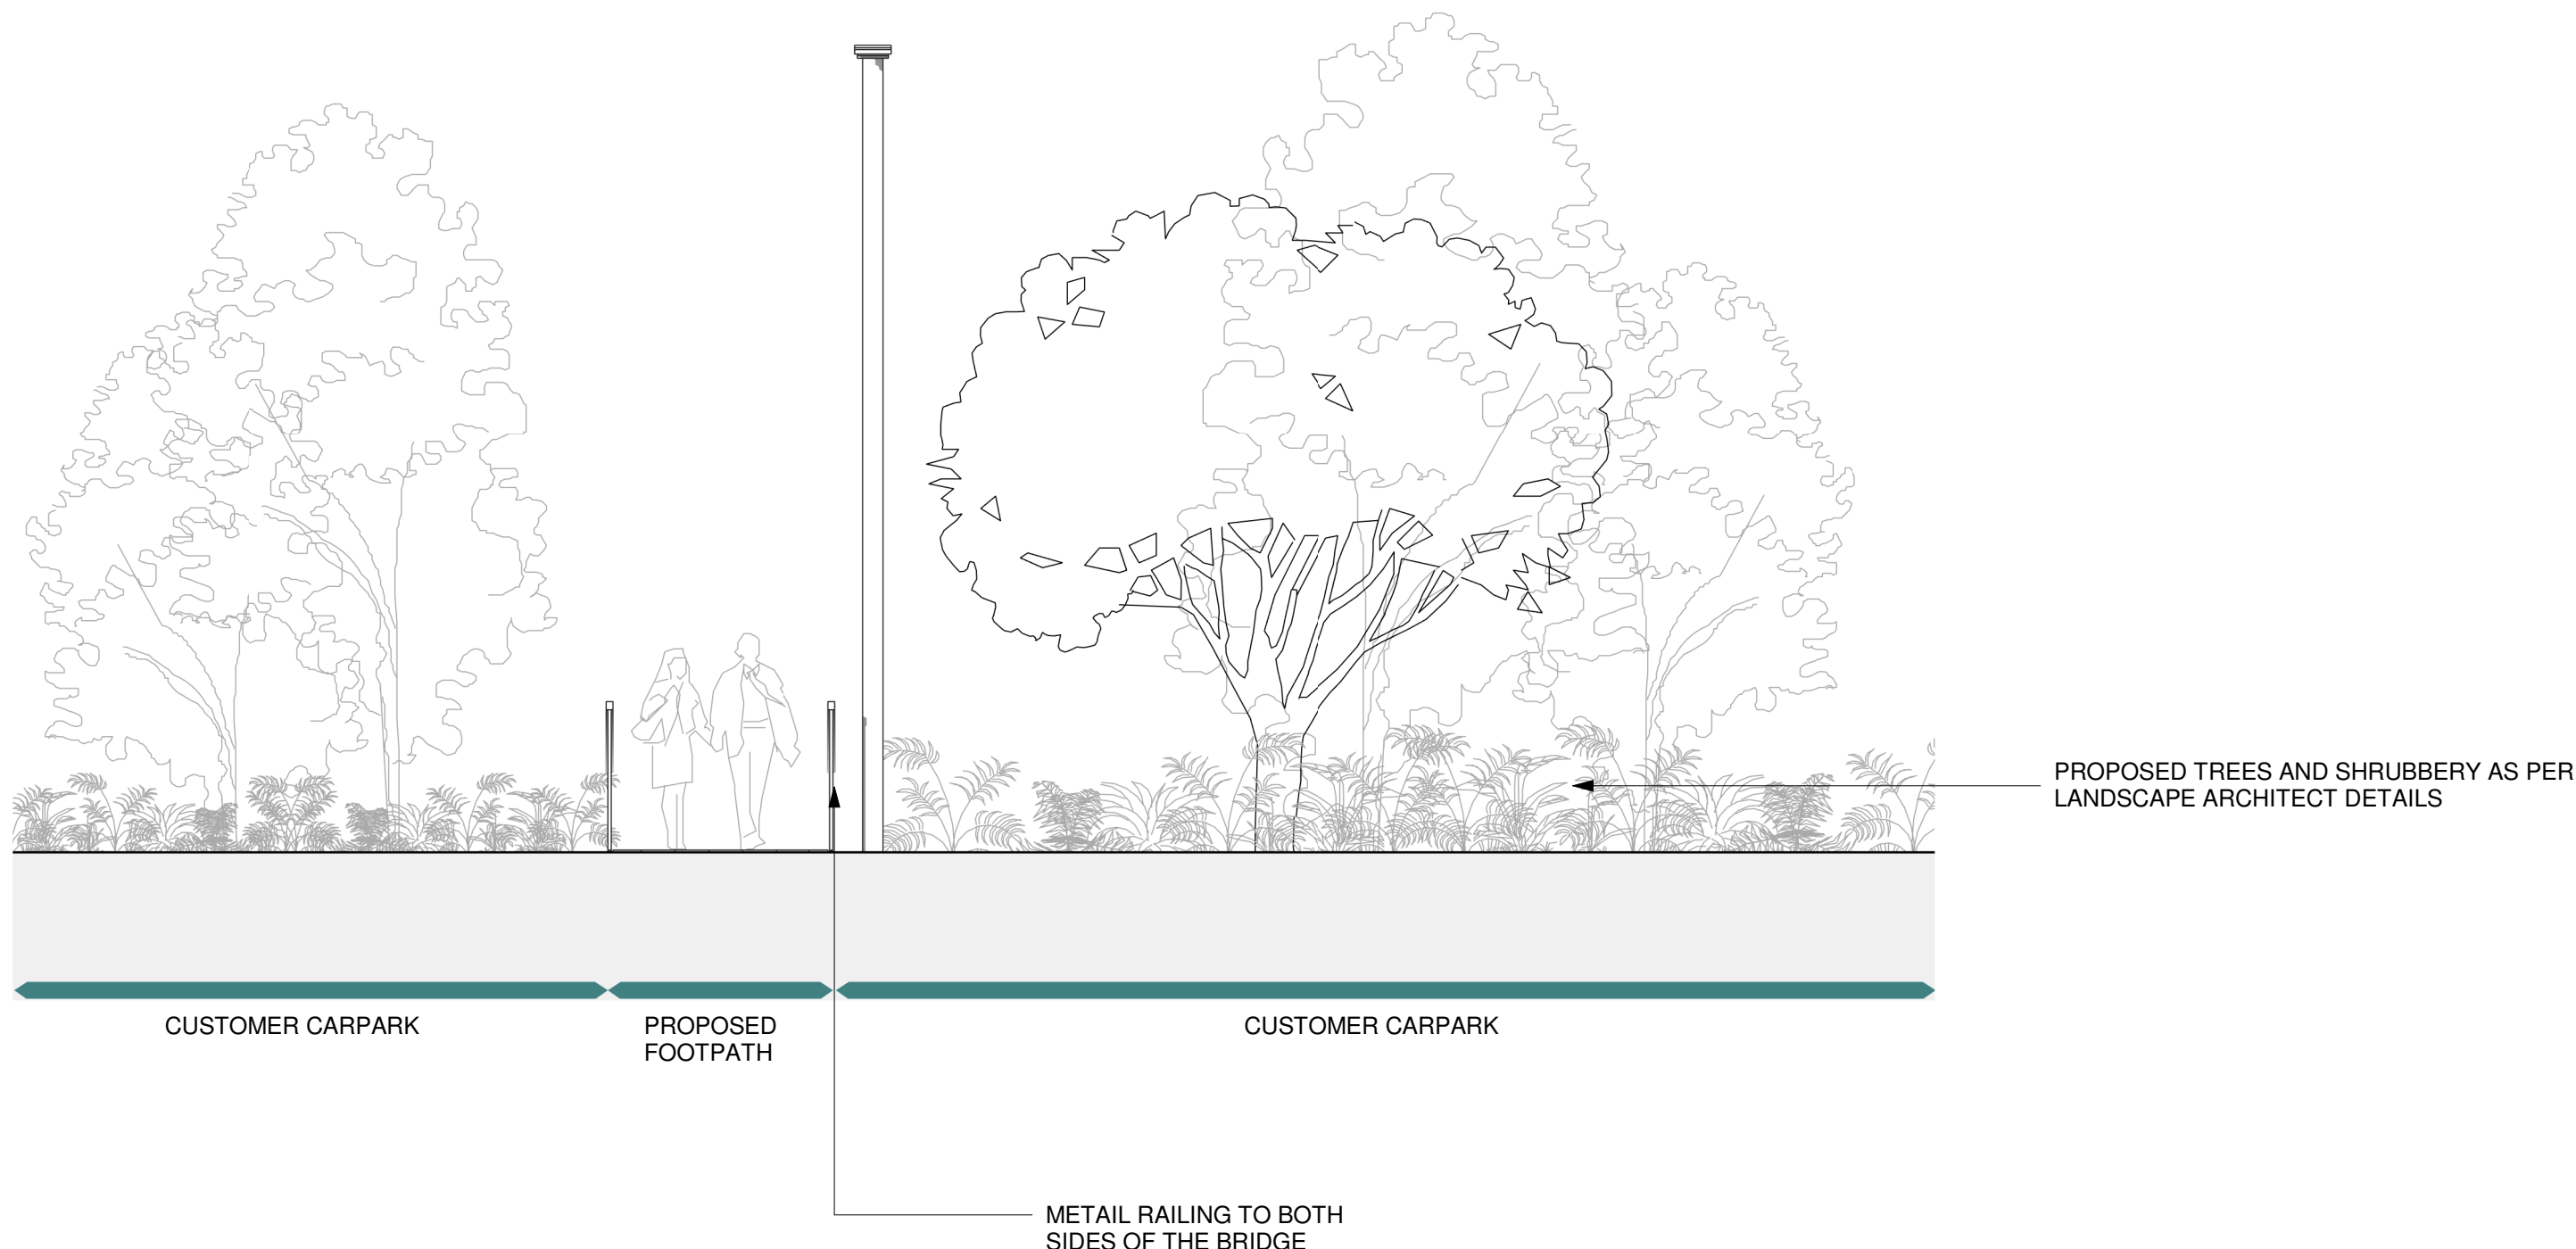


2 Section 2  
1 : 50

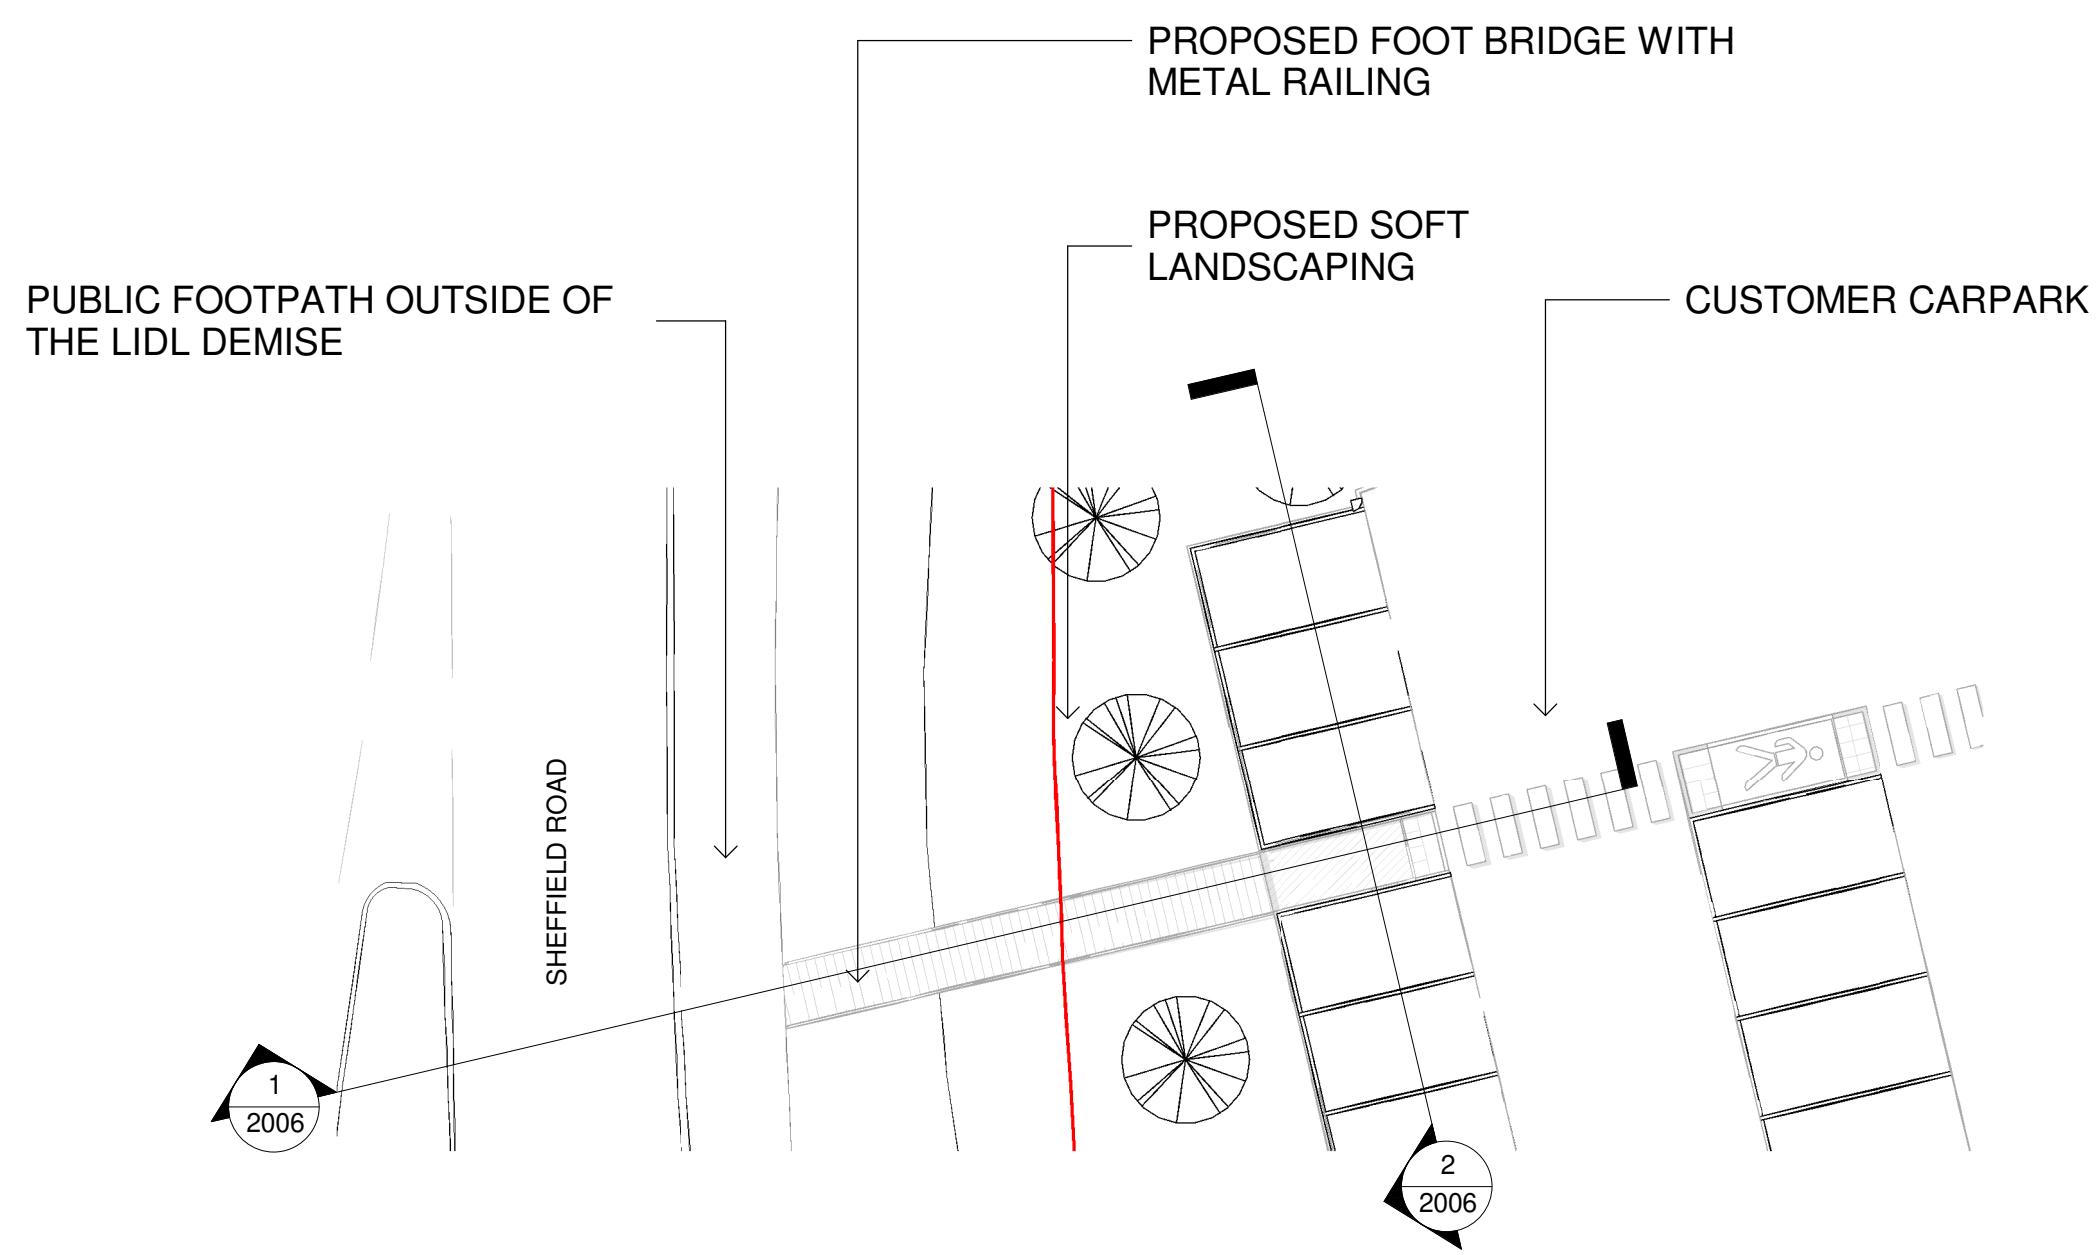



3 PROPOSED FOOT BRIDGE - PLAN  
1 : 200



4 Section 4  
1 : 50

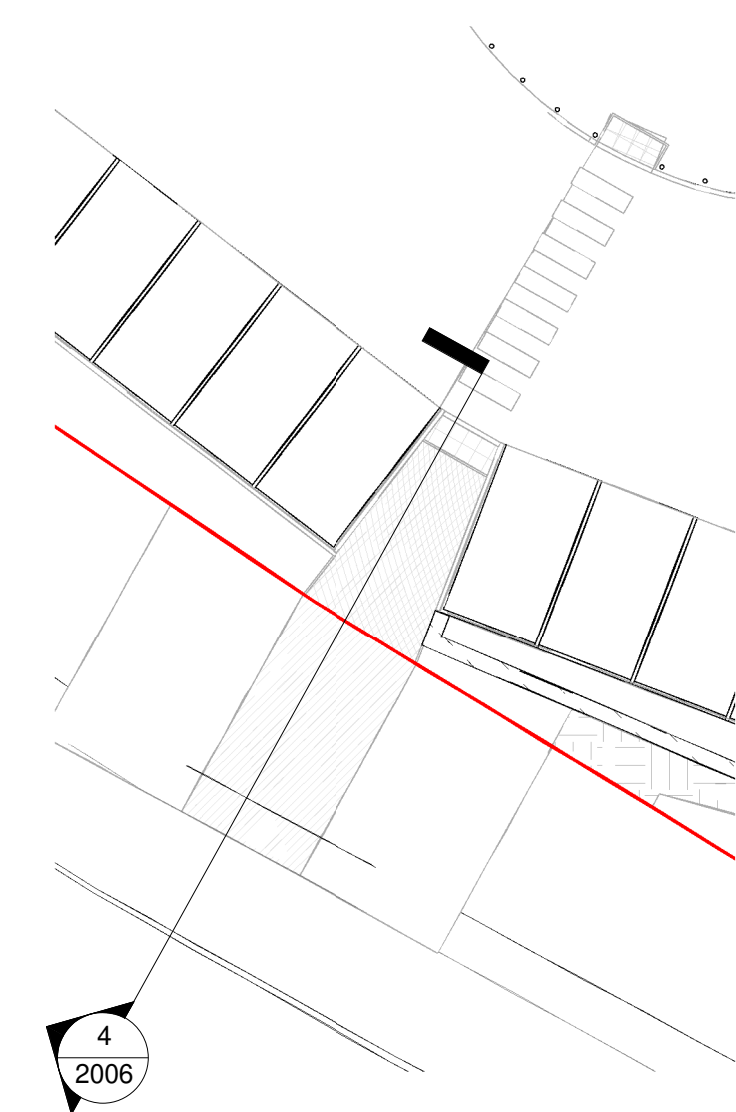

5 PROPOSED PEDESTRIAN ACCESS  
1 : 200

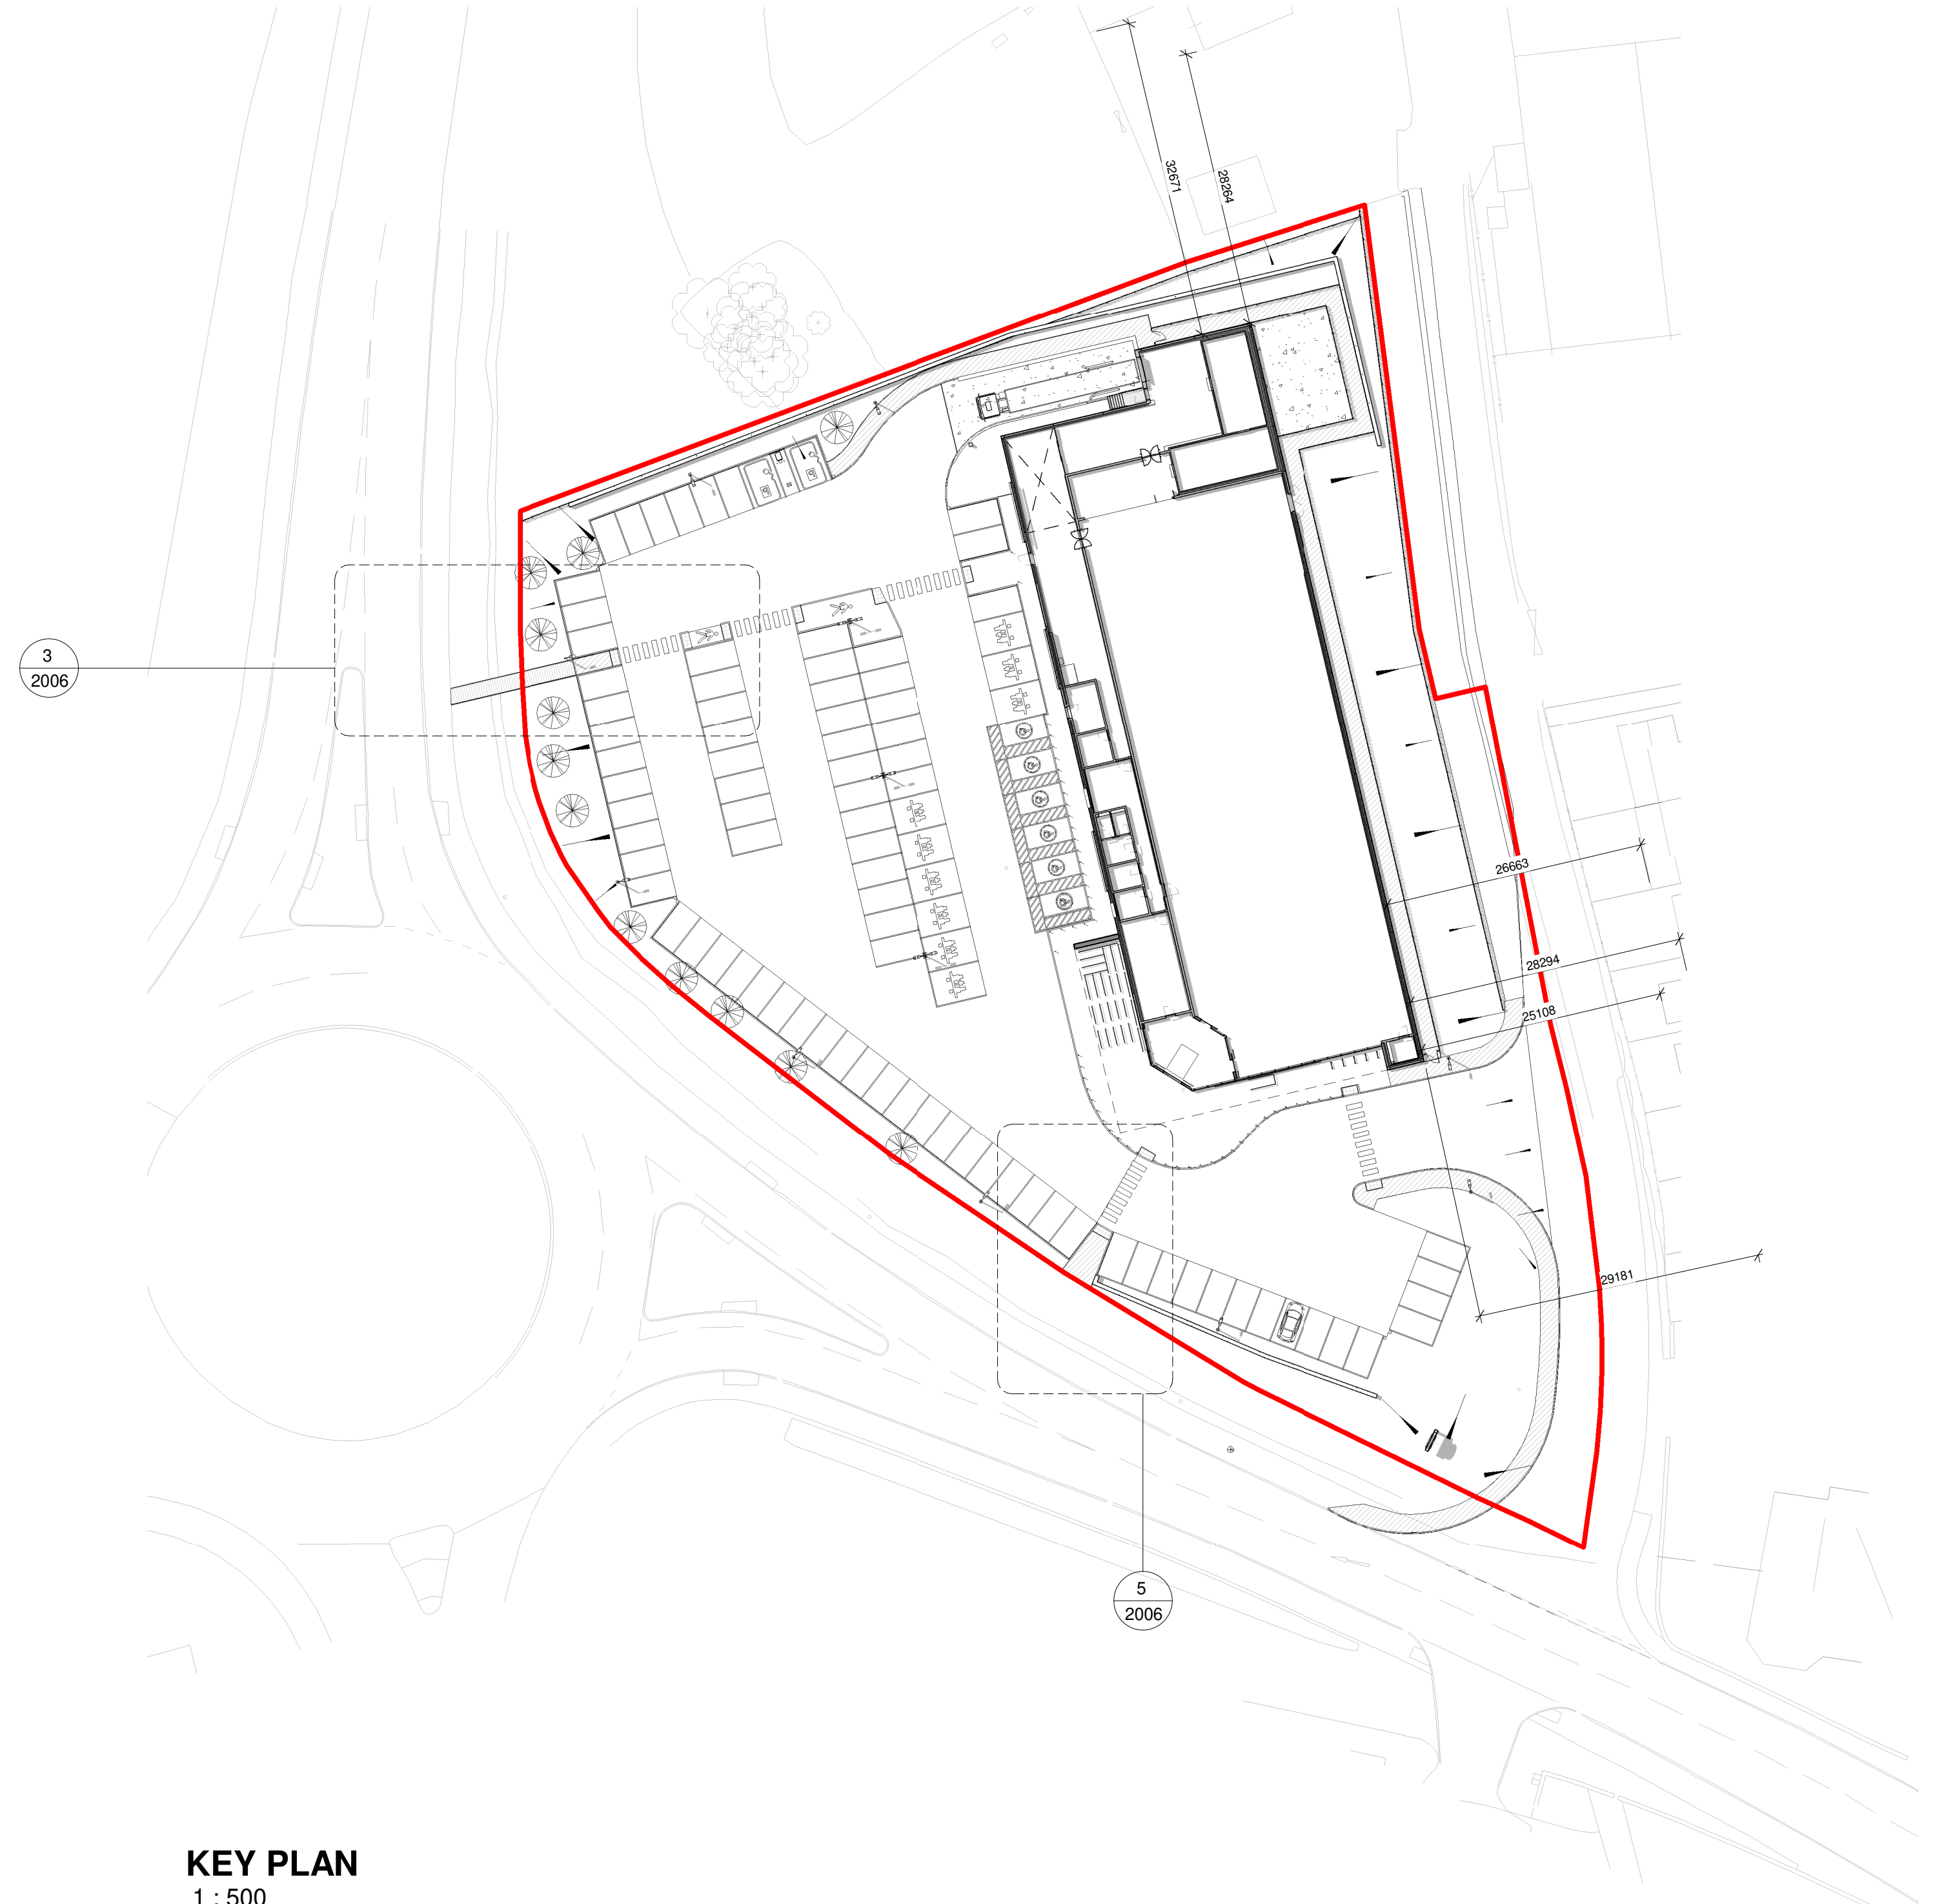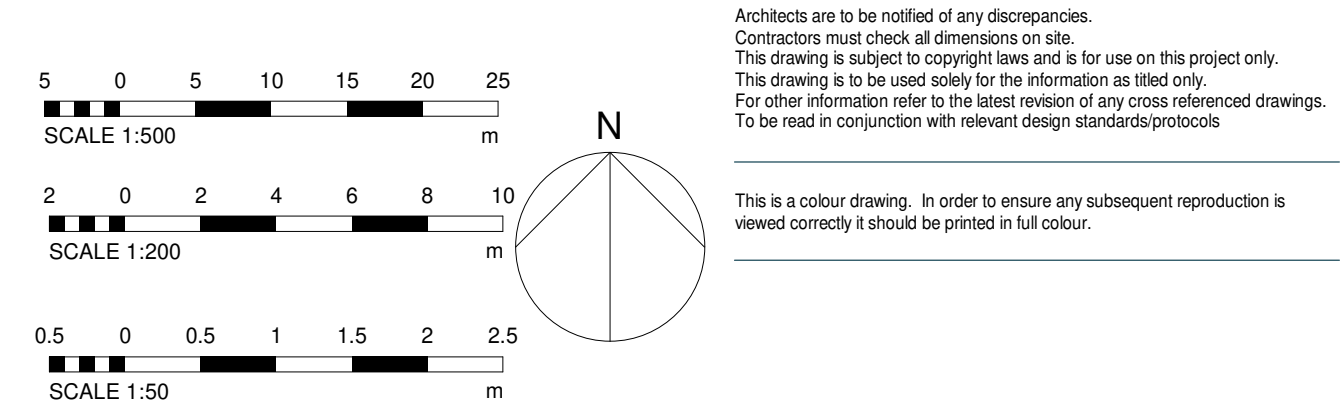

KEY PLAN  
1 : 500