



SUSPECTED ASBESTOS TO ROOF SHEETINGS

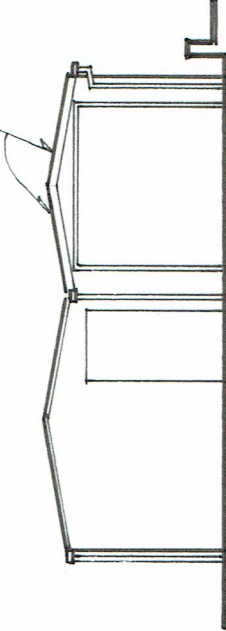


EXISTING N. E. ELEVATION

SUSPECTED ASBESTOS TO LOG STORE TOP AND SIDE

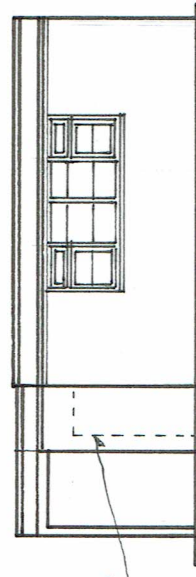


EXISTING S. E. ELEVATION

SUSPECTED ASBESTOS

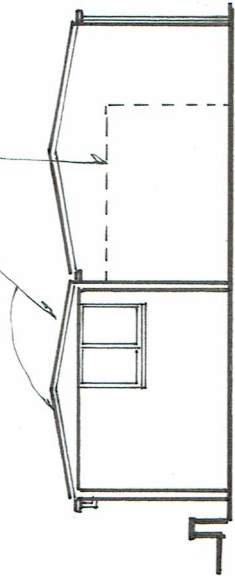

EXISTING S. W. ELEVATION

EXISTING N. W. ELEVATION

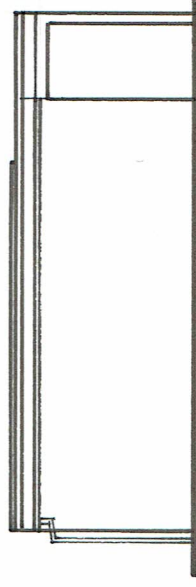

Note: Every effort has been made to ensure the accuracy of this plan, any doubt about dimensions/detail should be raised with Kit Building Design.



Kit Bletcher
100 Birch Road
Sheffield
S16 1DC

- Consultation & Design
- Detailed Technical Plans
- Planning Applications
- Building Regulations

Home: 01142 889987
Mobile: 07962 041639

Client: M. Locke

Address: 24 Birks Lane

Millhouse Green S36 9NB

Drawing Number: FL26/12

Date: 11.6.26

Scale 1:100

@A4