

DRAWING NOTES:

GENERAL:

1. COPYRIGHT OF THIS DRAWING IS VESTED BY PLINCKE AND IT MUST NOT BE COPIED OR REPRODUCED WITHOUT CONSENT.
2. DO NOT SCALE FROM THIS DRAWING - DIMENSIONS GOVERN. IF IN DOUBT ASK.
3. ALL DIMENSIONS ARE IN METERS UNLESS NOTED OTHERWISE. ONLY FIGURED DIMENSIONS AND TO BE TAKEN FROM THE DRAWING.
4. ALL DIMENSIONS SHALL BE VERIFIED BY THE CONTRACTOR PRIOR TO THE WORK. ALL CONTRACTORS MUST VISIT SITE AND BE RESPONSIBLE FOR TAKING AND CHECKING ALL DIMENSIONS RELATIVE TO THEIR WORK.
5. PLINCKE SHALL BE NOTIFIED IMMEDIATELY BY EMAIL, OF ANY DISCREPANCIES, PLINCKE ACCEPTS NO LIABILITY FOR ANY EXPENSE, LOSS OR DAMAGE OF ANY KIND DUE TO THIS AND FROM ANY CAUSE.
6. ALL PLINCKE DRAWINGS TO BE READ IN CONJUNCTION WITH ALL RELEVANT ARCHITECTURAL, CIVIL ENGINEERING AND MECHANICAL DRAWINGS AND SPECIFICATIONS.

REFERENCE FILES:

CONSULTANT	REFERENCE FILE	DATE RECEIVED

HEALTH, SAFETY & ENVIRONMENTAL INFORMATION:

1. IT IS ASSUMED THAT ALL WORKS ON THIS DRAWING WILL BE CARRIED OUT BY A COMPETENT CONTRACTOR AND, WHERE APPROPRIATE, WORKING TO AN APPROVED METHOD STATEMENT.
2. THIS DRAWING IS TO BE READ IN CONJUNCTION WITH ALL OTHER PLINCKE DRAWINGS WHICH HAVE BEEN IDENTIFIED AND RECORDED WITHIN THE PRE-CONSTRUCTION INFORMATION AND/OR THE CONSTRUCTION INFORMATION.
3. IN ACCORDANCE TO THE HAZARDOUS WASTE REGULATIONS, THE TYPES OF WORK DETAIL ON THIS DRAWING ARE THE FOLLOWING:


ITEM NO. / HSE REGISTER DETAILS

Q23 GRAVEL/ HOGGIN' WOODCHIP/ RESIN BOUND ROADS/ PAVING/ OVERLAYS

	RBG	BONDED GRAVEL
	RB	RESIN BOUND GRAVEL
	H	HOGGIN' SELF BINDING GRAVEL
	PA	EXISTING PATH REPLACED WITH NEW PEDESTRIAN PATHWAY WITH TIMBER EDGINGS
	NS	NATURAL STONE CRAZY PAVING
	EAP	EXISTING PEDESTRIAN ASPHALT TO BE RETAINED AND REPAIRED INCLUDING NEW TIMBER EDGINGS WHERE REQUIRED
	EAM	EXISTING ASPHALT TO BE RETAINED - NO WORKS
	ET	REPLACED TERRACOTTA EDGING
		SITE BOUNDARY

P04	PLANNING PROPOSALS	88	AA	06/01/16
P03	FOR COMMENT	88	AA	28/01/16
P02	FOR AMENDMENTS	88	AA	16/01/16
P01	FOR EXISTING FOOTPATHS	88	AA	09/01/16

REV / DESCRIPTION / DRAWN / CHECK / DATE

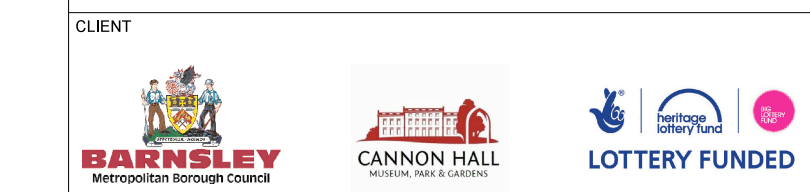

plincke.

MANCHESTER LONDON
 t:0161 237 8223 e:north@plincke.co.uk
 t:0207 739 3330 e:london@plincke.co.uk

PROJECT TITLE
 CANNON HALL PARKS FOR PEOPLE

DRAWING TITLE
 EXISTING PATH IMPROVEMENTS

SCALE 1:1250

DATE
 28/01/16

PROJECT NO.
 0292

DRAWING NO.
 CHP_P11_S2_DR_SW1_0150

REVISION
 P04

SCALE BAR @ 1:1250