

Existing photos of the store



Site Location



Proposed photomontage of the store

Sign B - Fascia



Sign A - Fascia



Window vinyl graphics

Sign - D projector

Sign - C Service menu board

All existing window stickers to be removed
Push/Pull stickers to remain if existing

Rev	Date	By	Description
-----	------	----	-------------

Client:



Low Risk
Std

Building Planning Category:

Not listed, Not Conservation Area

Site Address: The Roundhouse Medical Centre
Wakefield Road
Barnsley
S71 1TH

Dwg Name: 200428 - Smithies

Dwg No: 1

Dwg Scale: AS SHOWN_@_A3

Date: 29/04/2015 Revision:

Issued for: Client Approval


Drawn: DJH Checked:



Olympia House
Lockwood Court
Middleton Grove
Leeds
LS11 5TY
United Kingdom

Telephone:
0113 270 5595
Facsimile:
0113 277 1143
E-mail:
postbox@futurama.ltd.uk

Fascia - A
Scale 1:20@A3

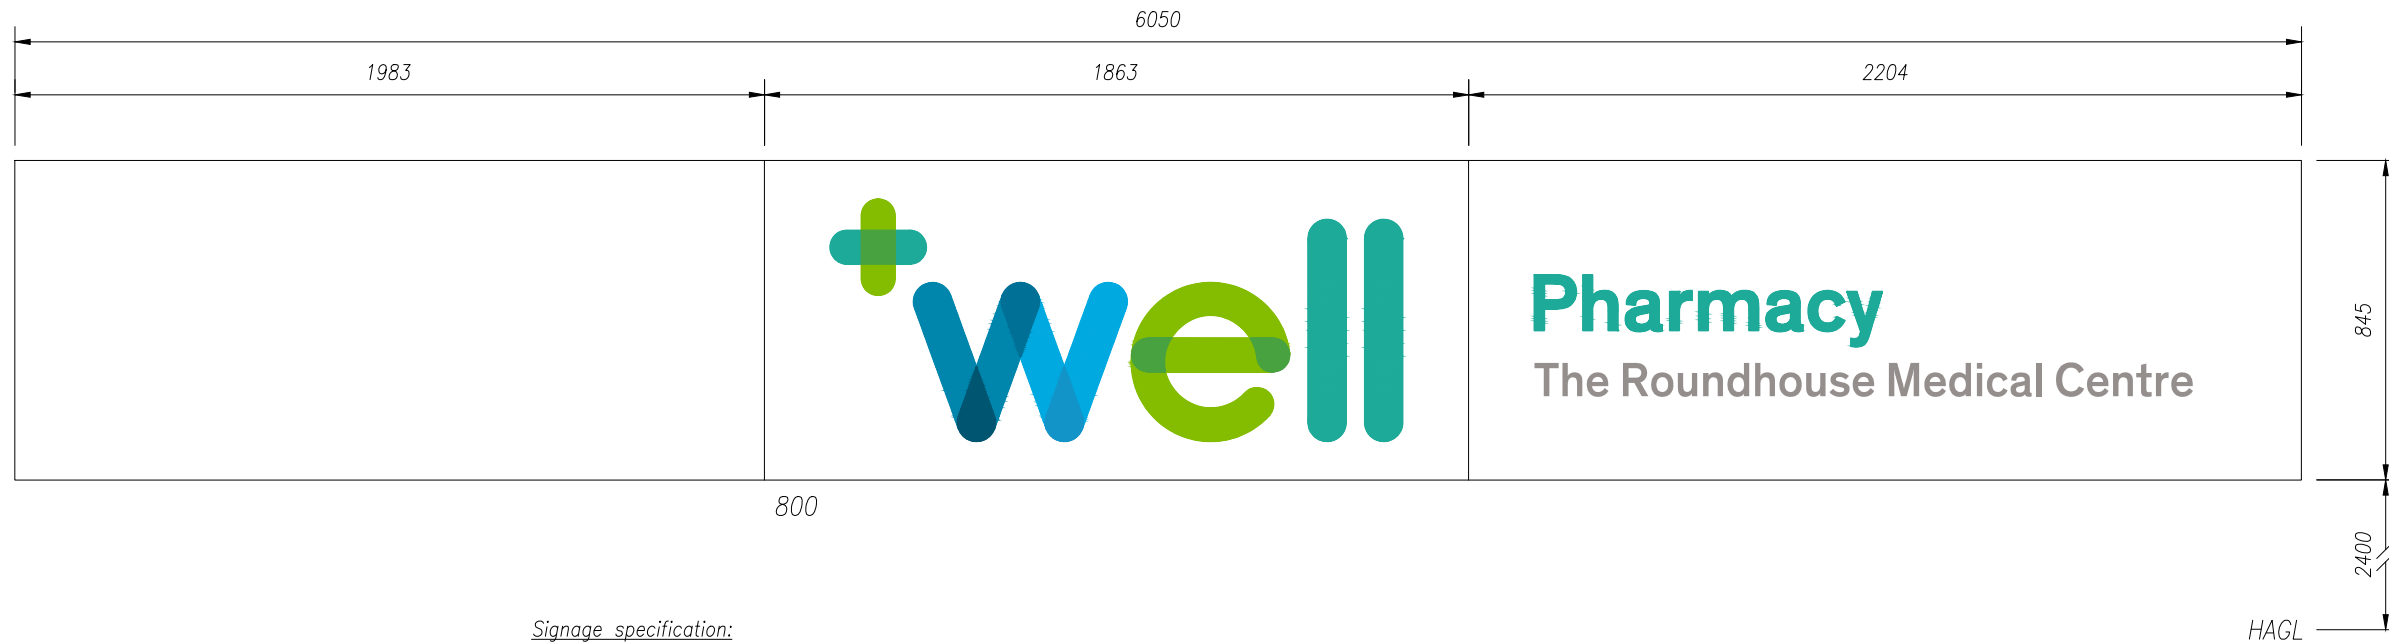

Signage specification:
(Primary Internally Illuminated)

2mm Aluminium tray panel, 75mm deep on an internal aluminium ladder frame & powder coated RAL 9003 White.

The cross '+' and the letters 'well' to be pushed through 20mm opal acrylic bonded to a 3mm acrylic carrier with digitally printed vinyl display applied to the face (Letters and '+' to protrude 18mm)

The text 'Pharmacy' to be backed up with 3mm opal acrylic with 3M 3630-236 vinyl applied to the face.
The 'Town name' text to be applied vinyl, Avery Matt Grey 530.

Internally illuminated by White Sloan V180 LED's.

Rev	Date	By	Description
-----	------	----	-------------

Client:



Low Risk
Std

Building Planning Category:
Not listed, Not Conservation Area

Site Address: The Roundhouse Medical Centre
Wakefield Road
Barnsley
S71 1TH

Dwg Name: 200428 - Smithies

Dwg No: 2

Dwg Scale: AS SHOWN_@_A3

Date: 29/04/2015 Revision:


Issued for: Client Approval

Drawn: DJH Checked:




Olympia House
Lockwood Court
Middleton Grove
Leeds
LS11 5TY
United Kingdom

Telephone:
0113 270 5595
Facsimile:
0113 277 1143
E-mail:
postbox@futurama.ltd.uk

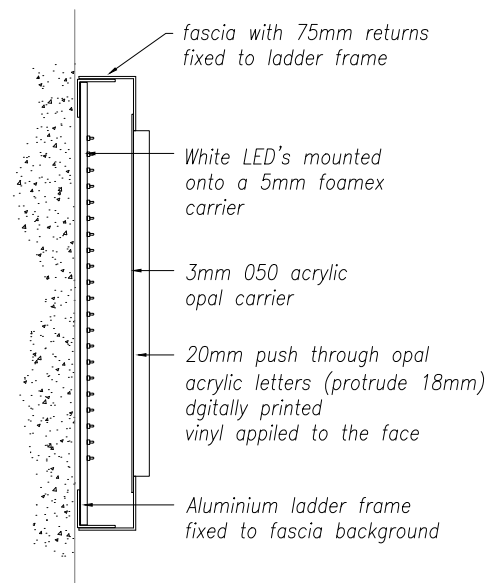

Fascia Section
Scale 1:10@A3

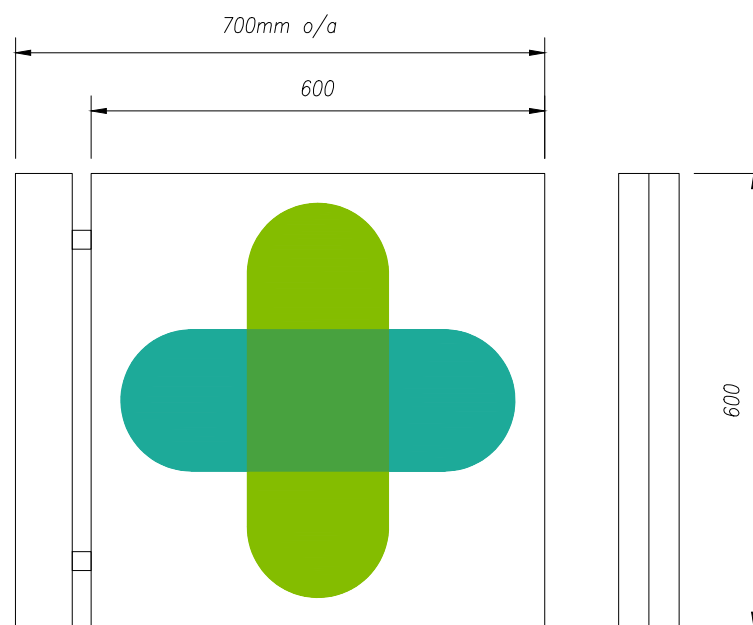


Projector - D
Scale 1:10@A3
HAGL 2500

Projector Specification:
(Primary Internally Illuminated)

Constructed from two back to back, 40mm deep aluminium trays around a fabricated aluminium frame with fixing points within the unit.
Face panels to be Powder coated RAL 9003 White 60% Gloss.


The cross '+' to be push through 10mm opal acrylic bonded to a 3mm acrylic carrier digitally printed vinyl applied to the face.
('+' to protrude 8mm)

Internally illuminated by GE miniMax white LED's

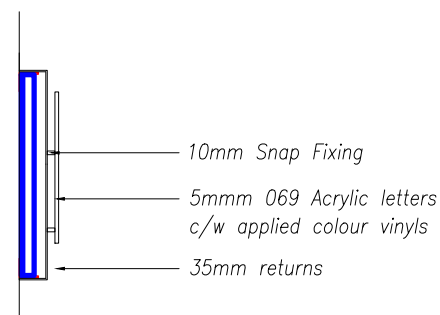

Fascia Section
Scale 1:10@A3

Fascia - B
Scale 1:20@A3

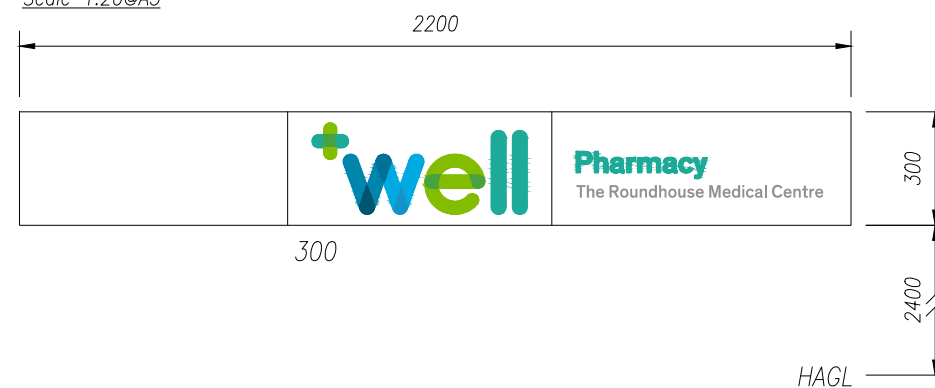

Signage specification:
(Non Illuminated -STD)

2mm Aluminium tray panel, 35mm deep on an internal aluminium ladder frame & powder coated RAL 9003 White 60% gloss.

The cross '+' and the letters 'well' to be 5mm Dense White 069 acrylic fixed on 10mm Snap fixing standoffs. Digitally printed colour display applied to the face. (White Translucent Vinyl 4500 & DOL 3100 Matt laminate.)

The text 'Pharmacy' to be applied Vinyl to match Pantone Ref 2241.

The 'Town name' text to be applied Vinyl, Avery Matt Grey 530.

Rev	Date	By	Description
-----	------	----	-------------

Client:



Low Risk
Std

Building Planning Category:
Not listed, Not Conservation Area

Site Address: The Roundhouse Medical Centre
Wakefield Road
Barnsley
S71 1TH

Dwg Name: 200428 - Smithies

Dwg No: 3

Dwg Scale: AS SHOWN_@_A3


Date: 29/04/2015 Revision:

Issued for: Client Approval

Drawn: DJH Checked:



Olympia House Telephone: 0113 270 5595
Lockwood Court Facsimile:
Middleton Grove 0113 277 1143
Leeds E-mail:
LS11 5TY postbox@futurama.ltd.uk
United Kingdom

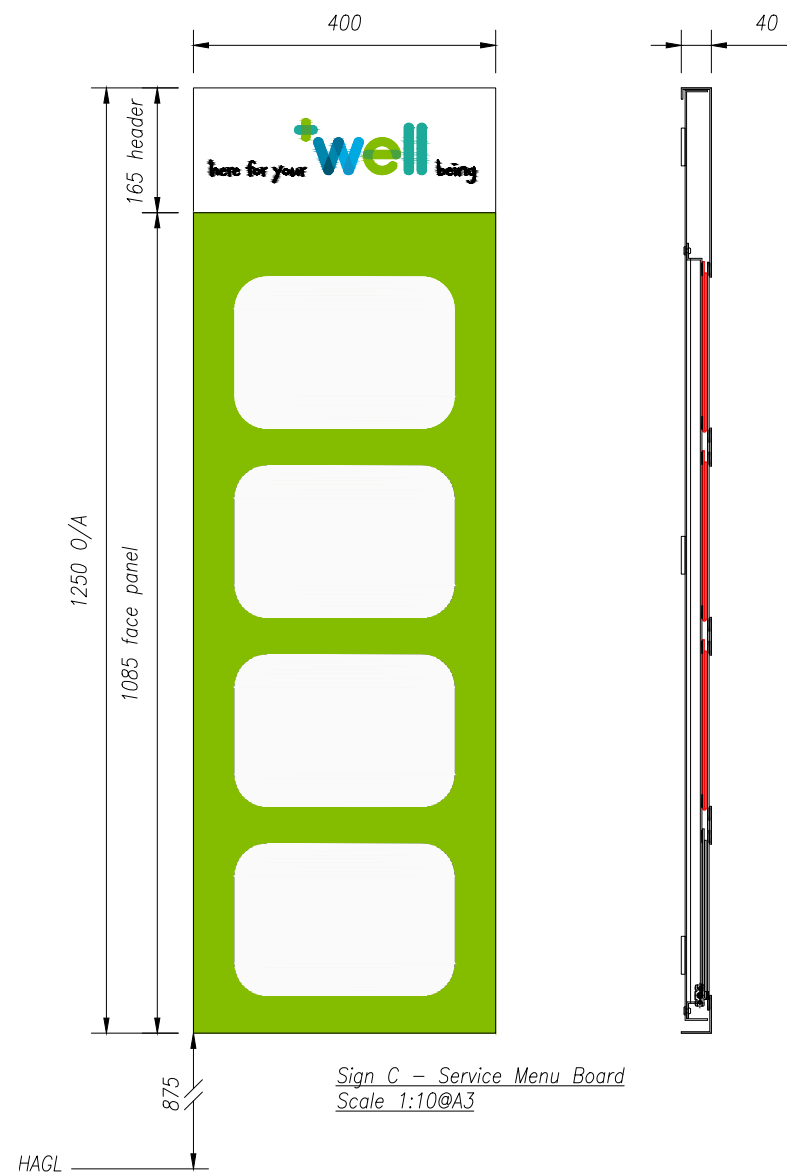

Sign C – Service Menu Board
Scale 1:10@A3

Service Menu Board Specs:
 Face tray panel from folded & welded 2mm Aluminium with 4No CNC routed window apertures.
 The apertures are backed up with 2mm clear acrylic.
 The face panel is to be finished to match:
 Well green PMS376c 40% Gloss
 White vinyl header to applied to the top of the panel,
 vinyl header to have digitally print colour display.

Rev	Date	By	Description
-----	------	----	-------------

Client:  Low Risk Std

Building Planning Category:
Not listed, Not Conservation Area

Site Address: The Roundhouse Medical Centre
Wakefield Road
Barnsley
S71 1TH

Dwg Name: 200428 – Smithies

Dwg No: 4

Dwg Scale: AS SHOWN_@_A3

Date: 29/04/2015 Revision:

Issued for: Client Approval


Drawn: DJH Checked:

delivering
branded
environments™




Olympia House Telephone: 0113 270 5595
 Lockwood Court Middleton Grove Facsimile:
 Leeds LS11 5TY 0113 277 1143
 United Kingdom E-mail: postbox@futurama.ltd.uk


Window graphic vinyl

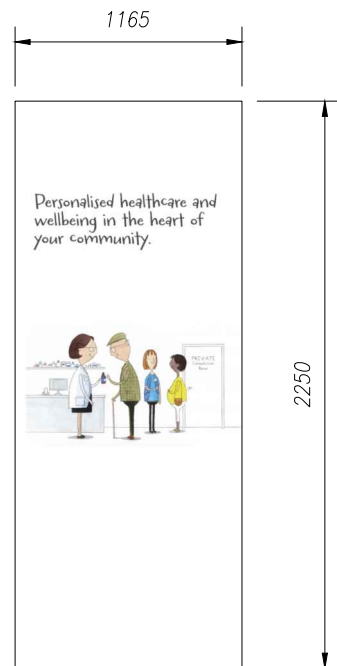

A1 Narrow

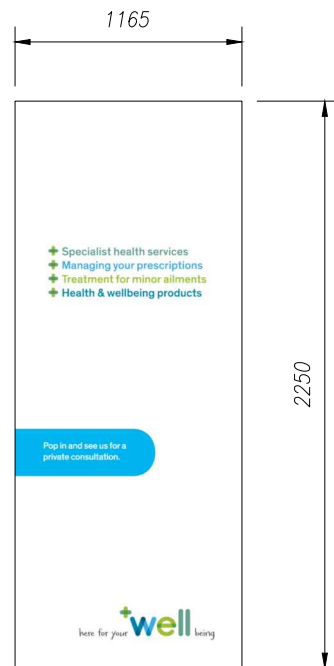

B1 Narrow

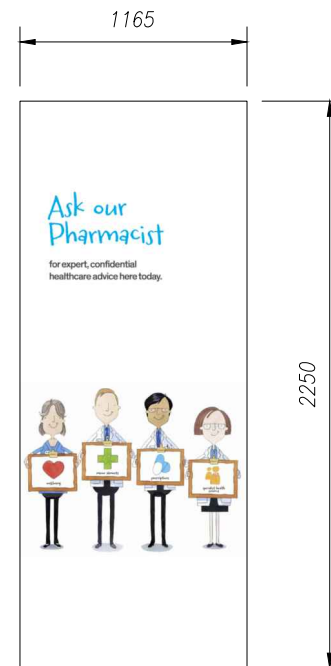

C Narrow

Rev	Date	By	Description
-----	------	----	-------------

Client:



Low Risk
Std

Building Planning Category:
Not listed, Not Conservation Area

Site Address: The Roundhouse Medical Centre
Wakefield Road
Barnsley
S71 1TH

Dwg Name: 200428 - Smithies

Dwg No: 5

Dwg Scale: AS SHOWN @_A3

Date: 29/04/2015 Revision:

Issued for: Client Approval

Drawn: DJH Checked:



Olympia House Telephone: 0113 270 5595
Lockwood Court Facsimile: 0113 277 1143
Middleton Grove Leeds
LS11 5TY E-mail: postbox@futuraama.ltd.uk
United Kingdom