



Wakefield Road, Athersley, Smithies, Barnsley

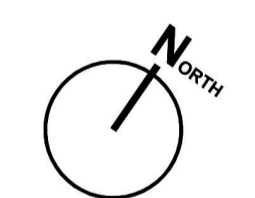

*Plan 1:1250

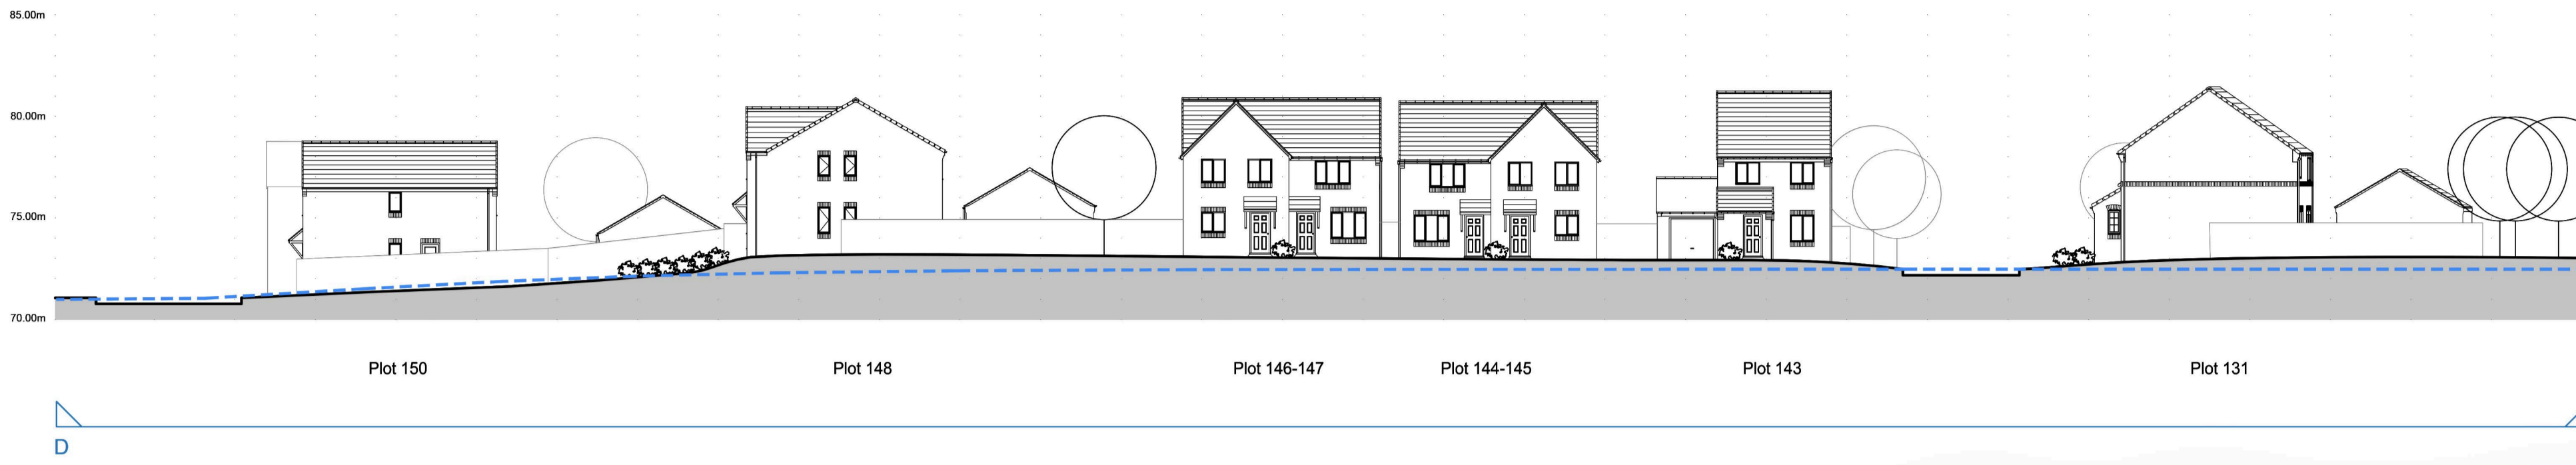

Proposed Streetscapes C-C D-D

(Subject to Planning)

Rev	By	Note	Date
A	PB	Existing ground level added.	12.07.22

Status	Planning
	Sketch Planning Tender Construction As Built

PRA Architecture
 55 The Tannery . Lawrence Street . York . YO10 3WH T:01904 653772
 Email@pra-architecture.com W: www.pra-architecture.com

PROJECT	Smithies, Barnsley
TITLE	Proposed Streetscapes C-C D-D
CLIENT	Gleeson
DATE	30.05.22
DRAWING	1225.16
DRAWN	PB
SCALE	1:250@A1
REVISION	A
CHECKED	SH

Do not scale from this drawing except for planning purposes. This drawing and any designs thereon are the copyright of PRA Architecture Ltd.