


DO NOT SCALE FROM THIS DRAWING
All dimensions are believed to be correct at the time of this drawing. If in doubt, please contact Delahay Richards Architecture immediately. No responsibility can be taken with any errors found by measuring from this drawing. Drawing subject to copyright ©.

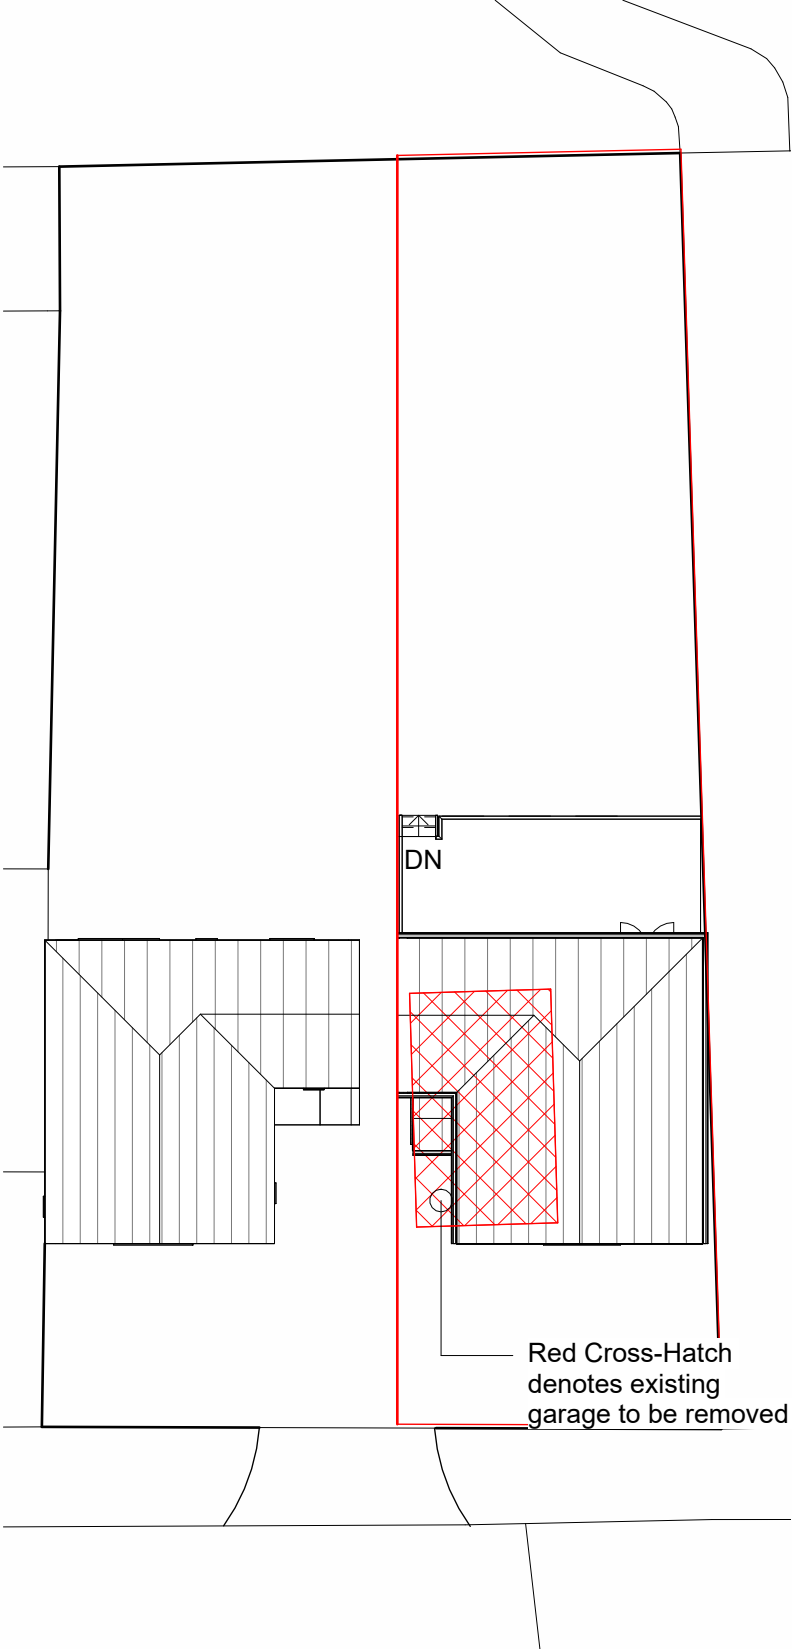

Site Plan
1 : 200

Site Plan - Garage
1 : 200