


PROPOSED ELEVATION

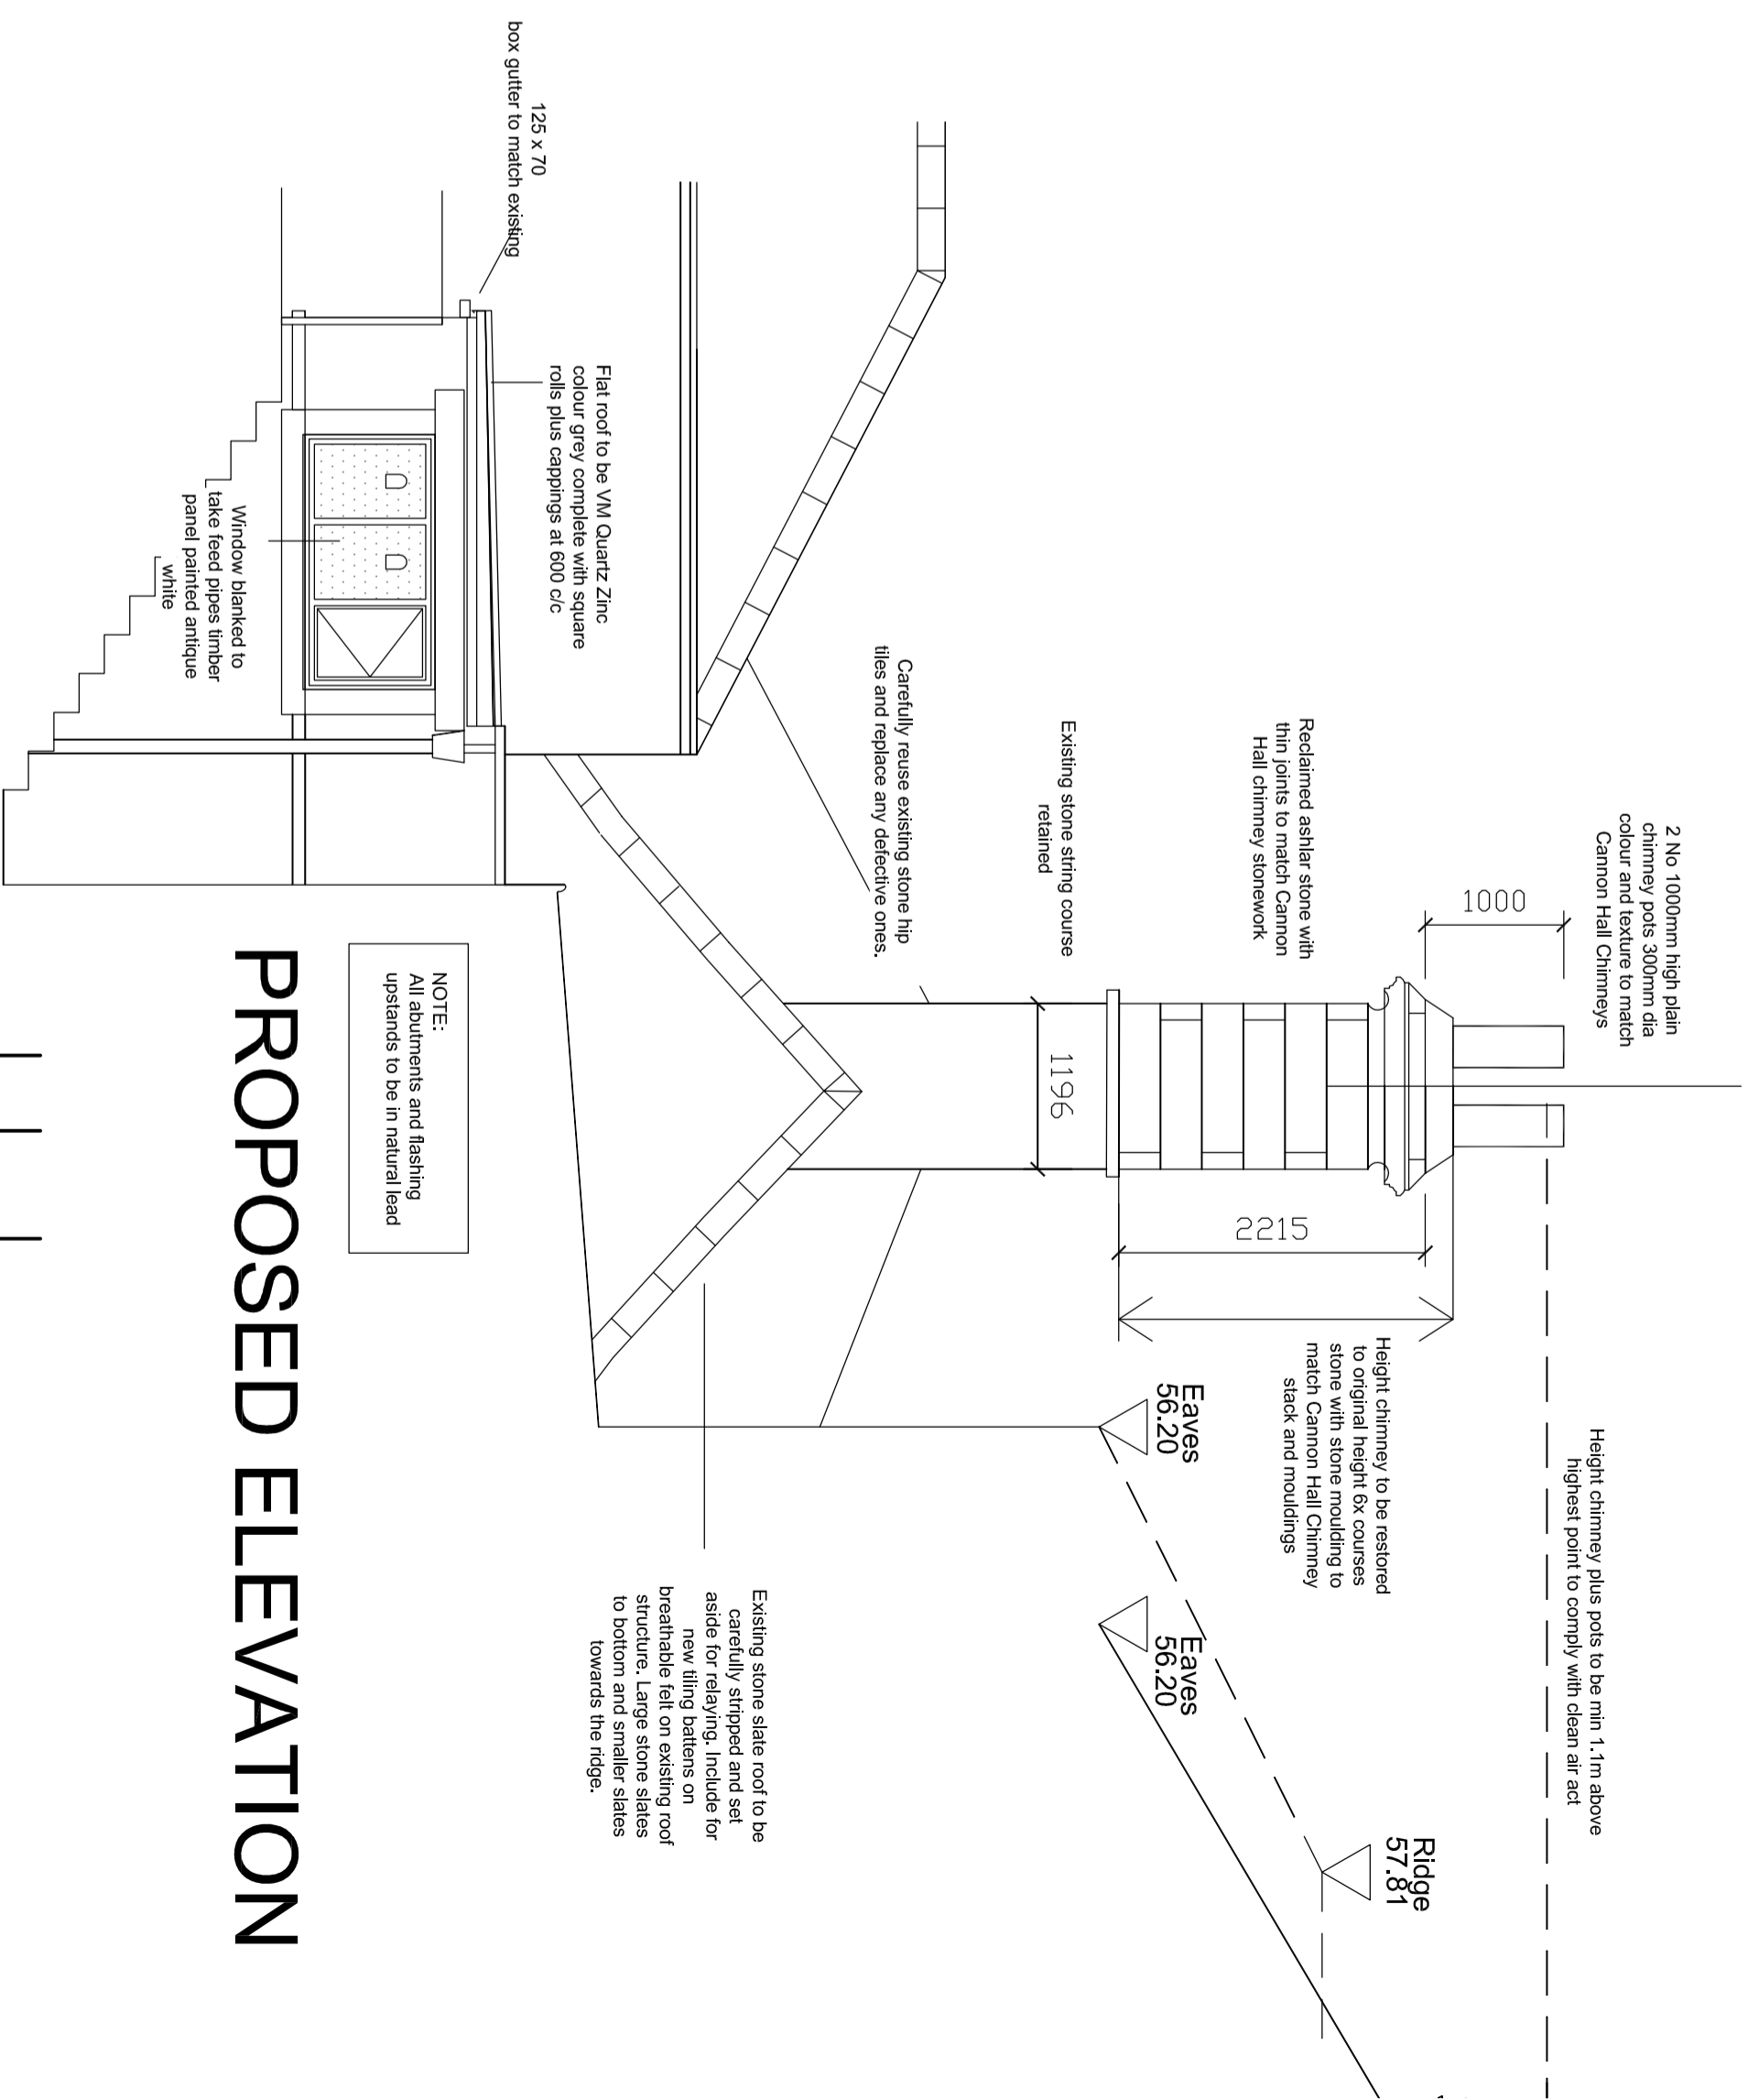

PROPOSED ELEVATION

REV	DATE	DESCRIPTION

The contractor is to comply in all respects with the current Building Regulations and is to check all the dimensions and levels. Do not scale from the drawing. Use written dimensions. To be read in conjunction with Pro-Trend Health & Safety Plan / ProTrendes Section 1 (Section A34 etc) Maps are reproduced from Ordnance Survey material with the permission of Ordnance Survey on behalf of the Controller of Her Majesty's Stationery Office © Crown copyright. Unauthorised reproduction infringes Crown copyright and may lead to prosecution or civil proceedings 100022264 (2011)

NPS BARNESLEY LTD
 Barnsley, CV
 50/71, VORASDALE, S7D 9GG
 TEL: 01226 779605 FAX: 01226 779399
 EMAIL: enquiries@nps.co.uk

nps group
 Head Office:
 Lancaster House, 16 Central Avenue, St Andrew's Business Park,
 Norwich, NR7 0HR, Tel: 01603 700000 Fax: 01603 700001
 Other Office locations can be found on website: www.nps.co.uk

PROJECT	CANNON HALL CAWTHORNE PARK CAWTHORNE	CLIENT	BMBC
SUBJECT	PROPOSED ELEVATION	CAD FILE REF	DATE
			SCALE
		REV	DRAWN
			CHECKED
PROJECT NR	A00733	DRAWING NR	05