


EXISTING WILLIAMS BAR 214 TO 216 BARNSELY ROAD

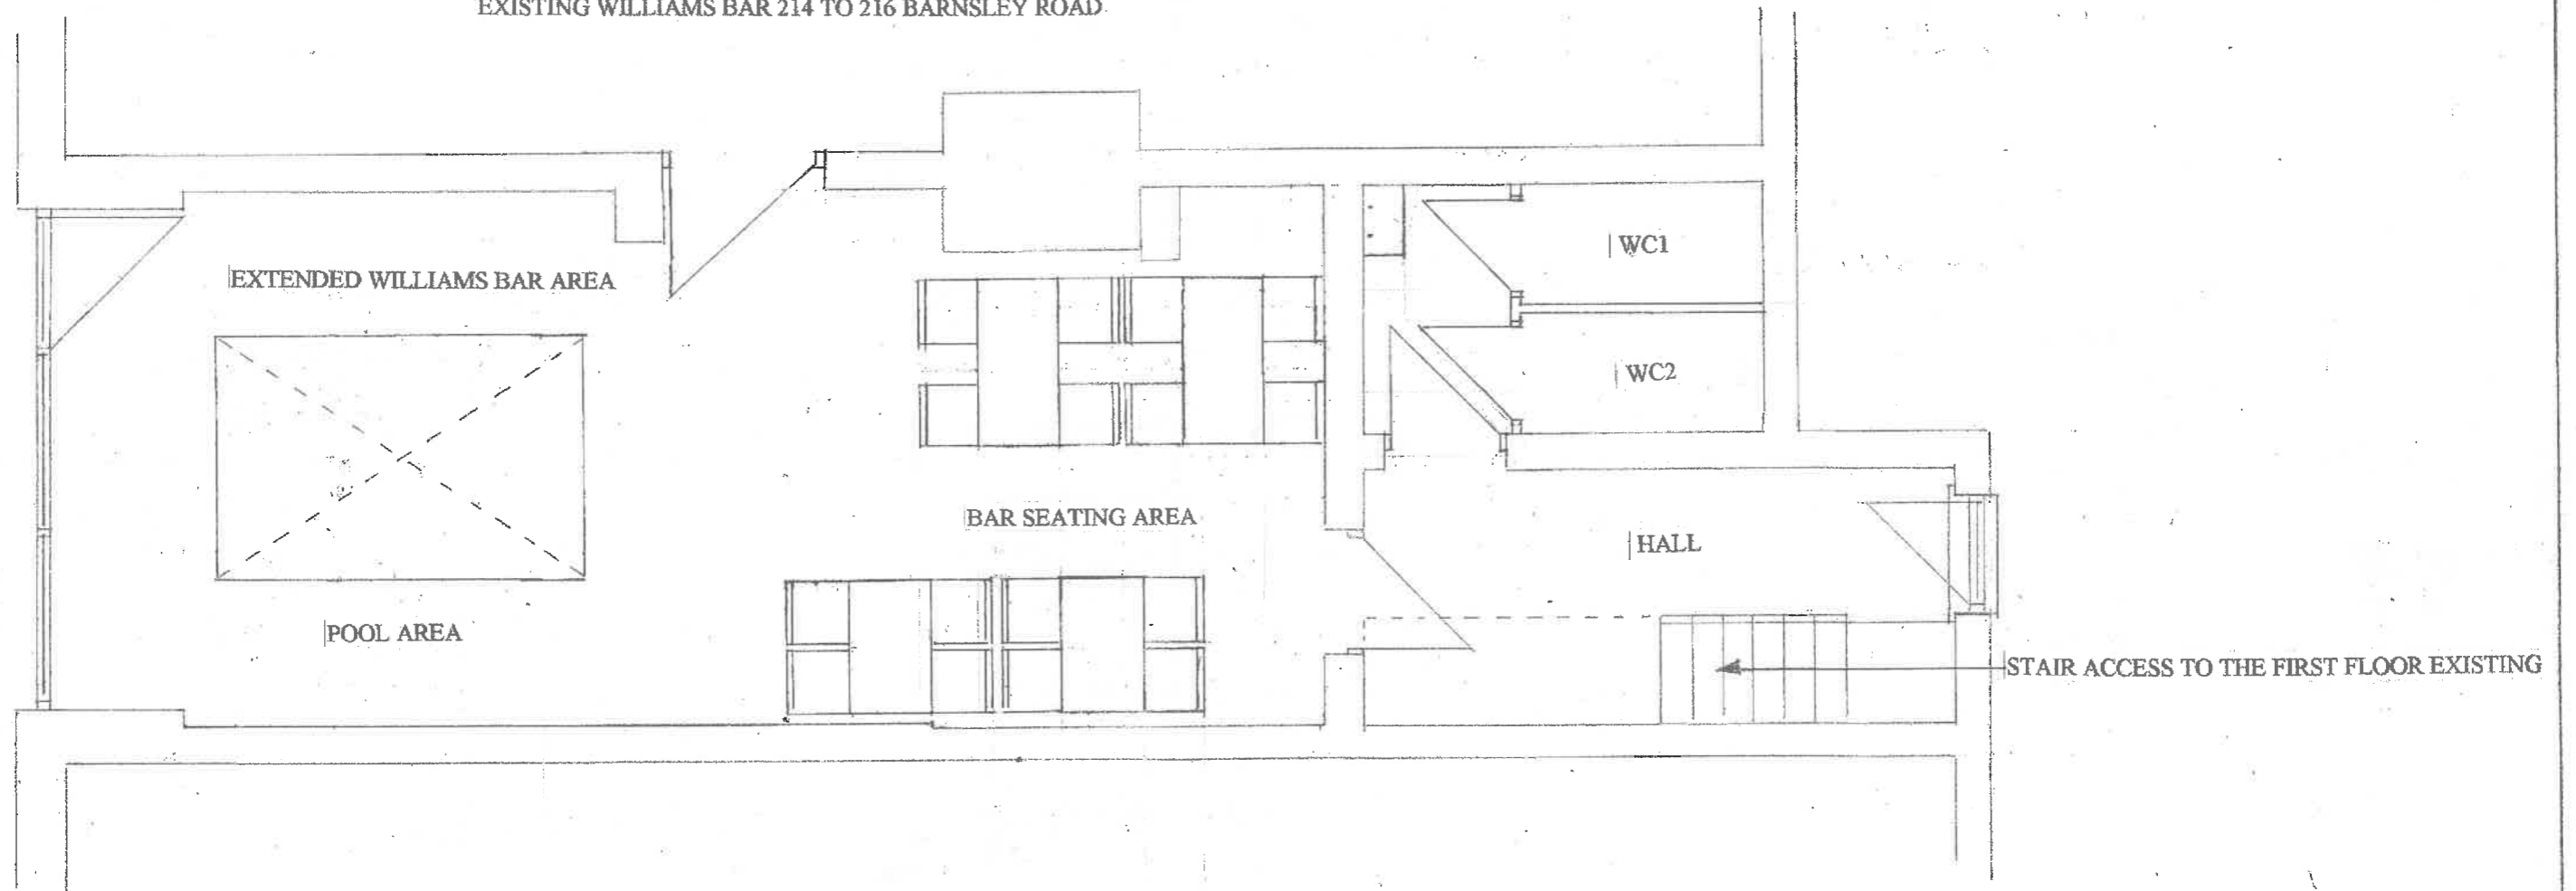

PROPOSED PROPERTY FLOOR
LAYOUT 218 BARNSELY ROAD
CUDWORTH SCALE 1:50